


FAI RTE.	SECTION	COUNTY	TOTAL SHEETS	SHEET NO.
90	1314B	COOK	160	36
FED. ROAD DIST. NO.		ILLINOIS FED. AID PROJECT		CONTRACT 60293

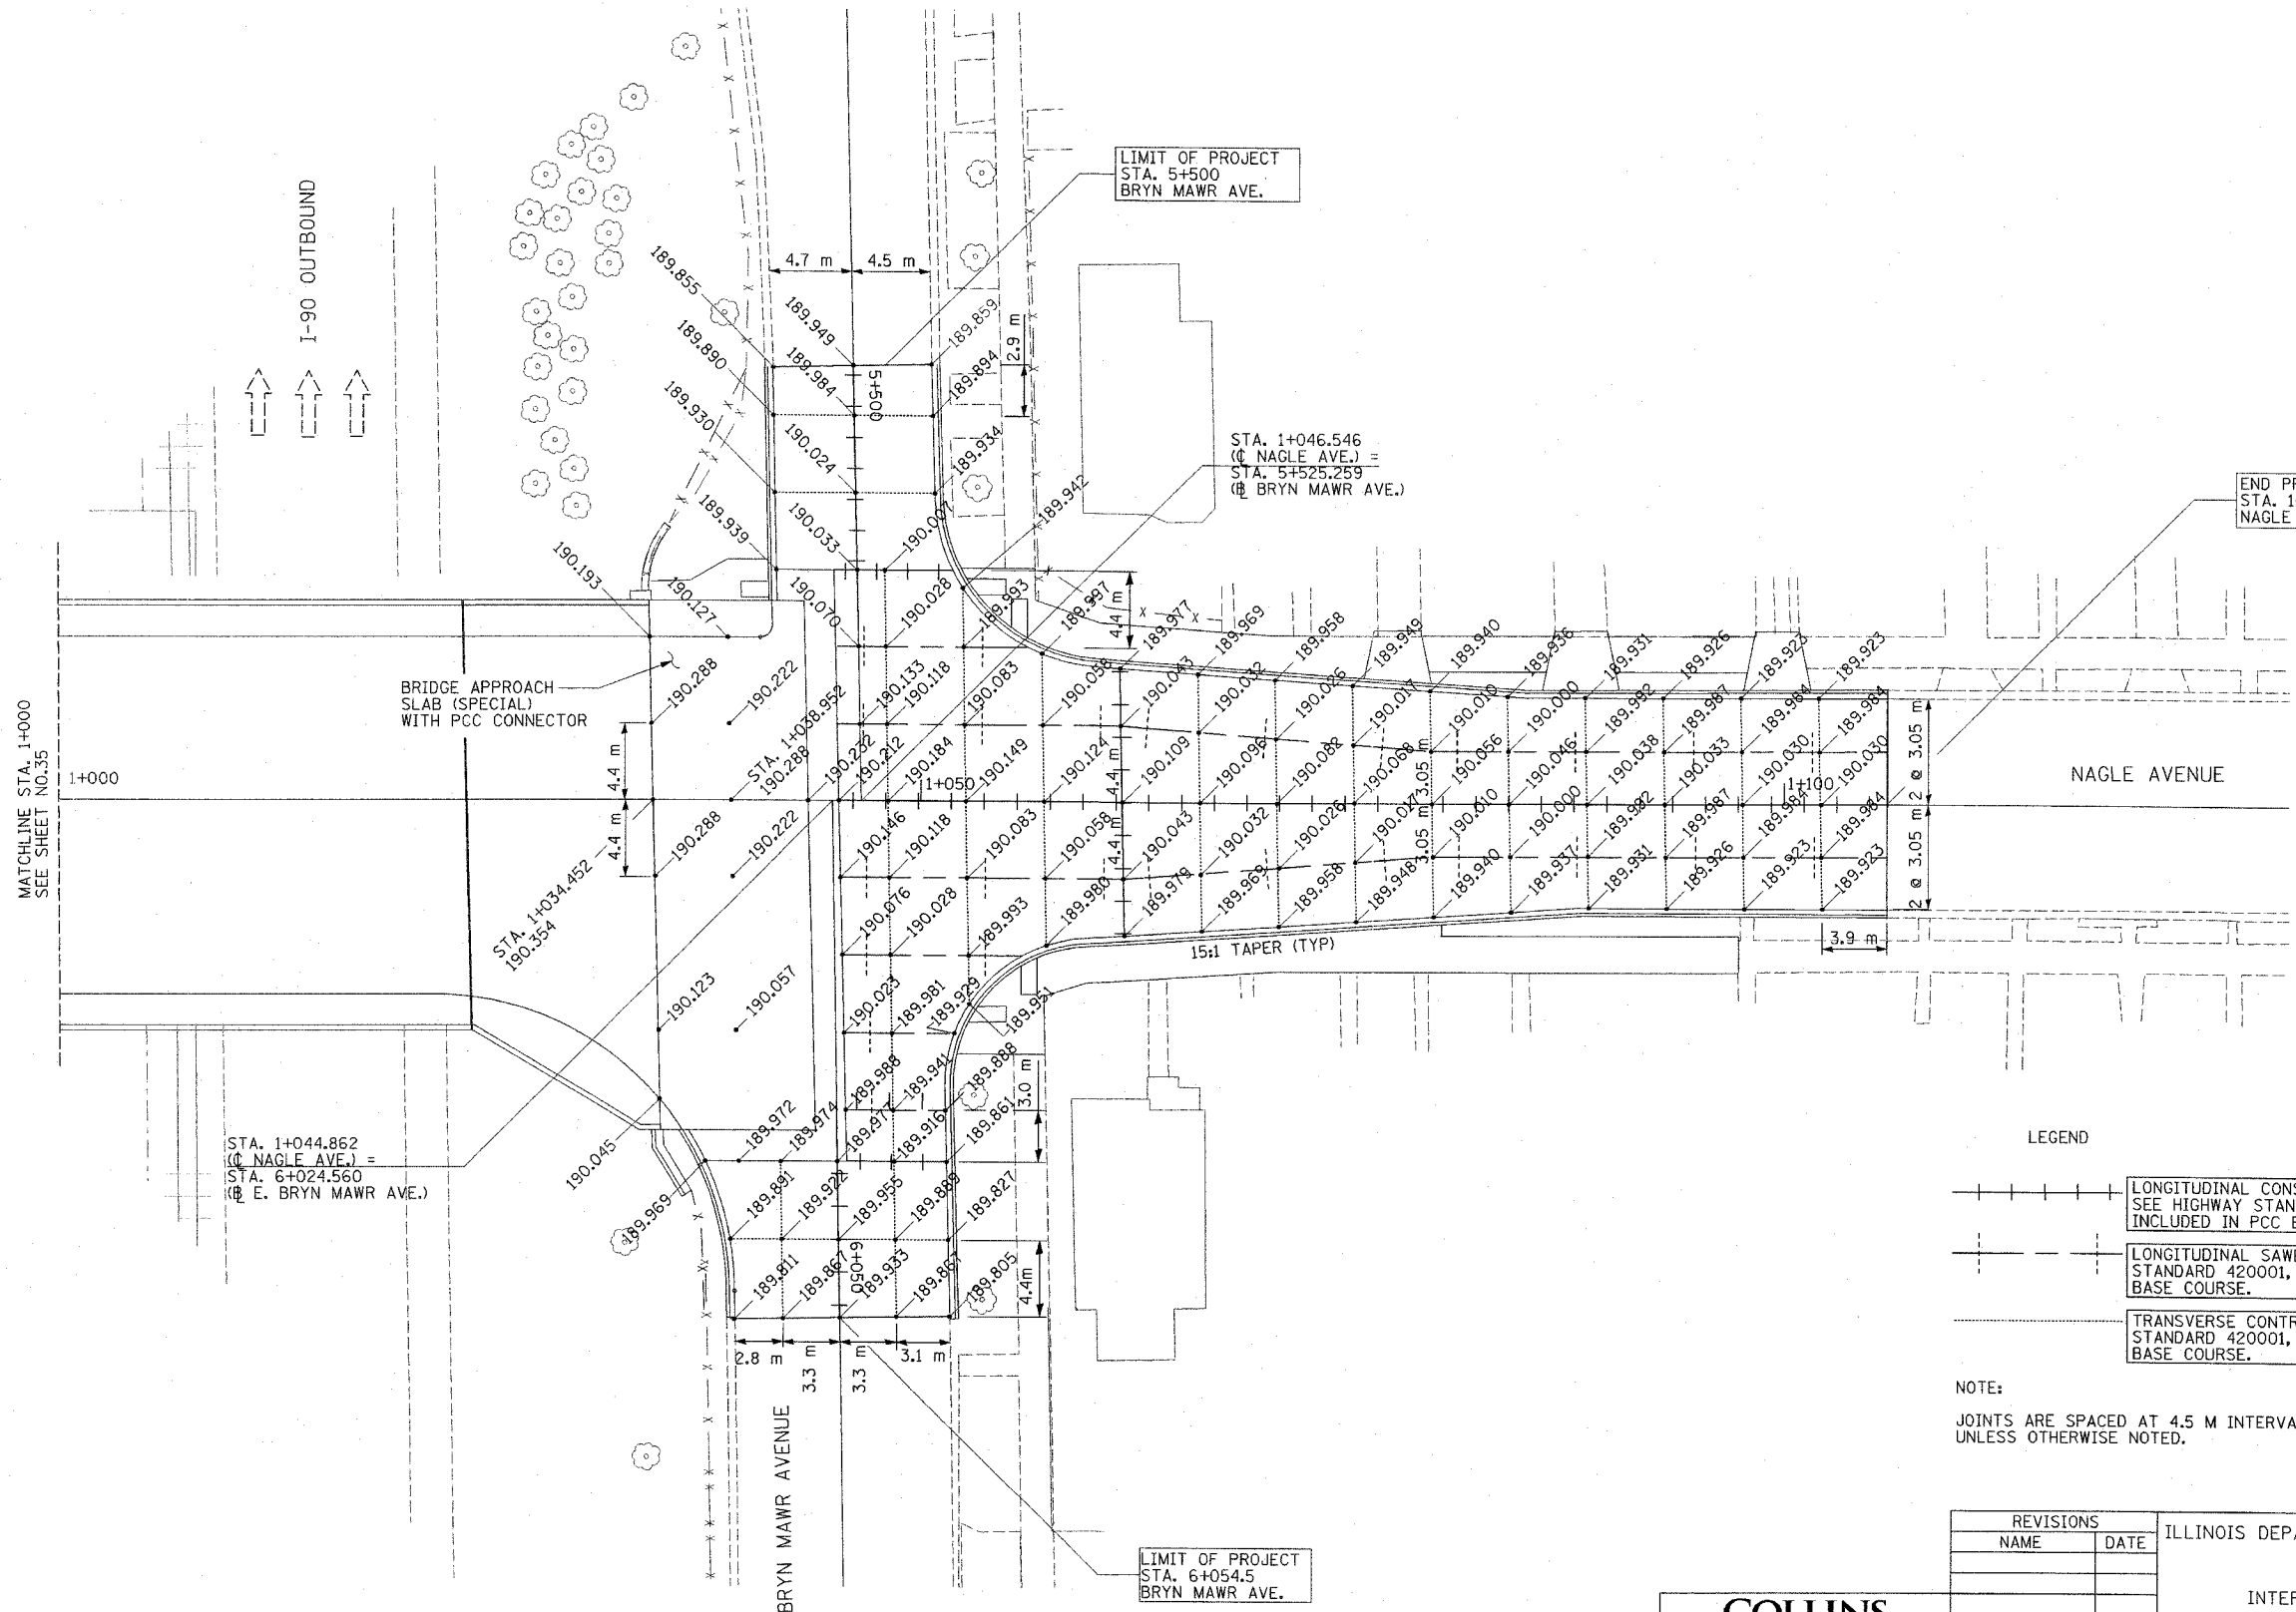


LEGEND

- LONGITUDINAL CONSTRUCTION JOINT - SEE HIGHWAY STANDARD 420001, COST INCLUDED IN PCC BASE COURSE.
- LONGITUDINAL SAWED JOINT - SEE HIGHWAY STANDARD 420001, COST INCLUDED IN PCC BASE COURSE.
- TRANSVERSE CONTRACTION JOINT - SEE HIGHWAY STANDARD 420001, COST INCLUDED IN PCC BASE COURSE.

NOTE:  
JOINTS ARE SPACED AT 4.5 M INTERVALS UNLESS OTHERWISE NOTED.

REVISIONS	
NAME	DATE

ILLINOIS DEPARTMENT OF TRANSPORTATION  
  
INTERSECTION DETAIL PLAN  
NAGLE AVENUE AND BRYN MAWR AVENUE  
  
DRAWN BY: ML, DR, FD  
CHECKED BY: JMH, MDK  
DATE: DECEMBER 2004

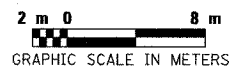

**COLLINS ENGINEERS**  
123 N. WACKER DR., SUITE 300  
CHICAGO, IL 60606  
(312) 704-5300  
ILLINOIS PROFESSIONAL DESIGN FIRM  
LICENSE NO. 04-000993