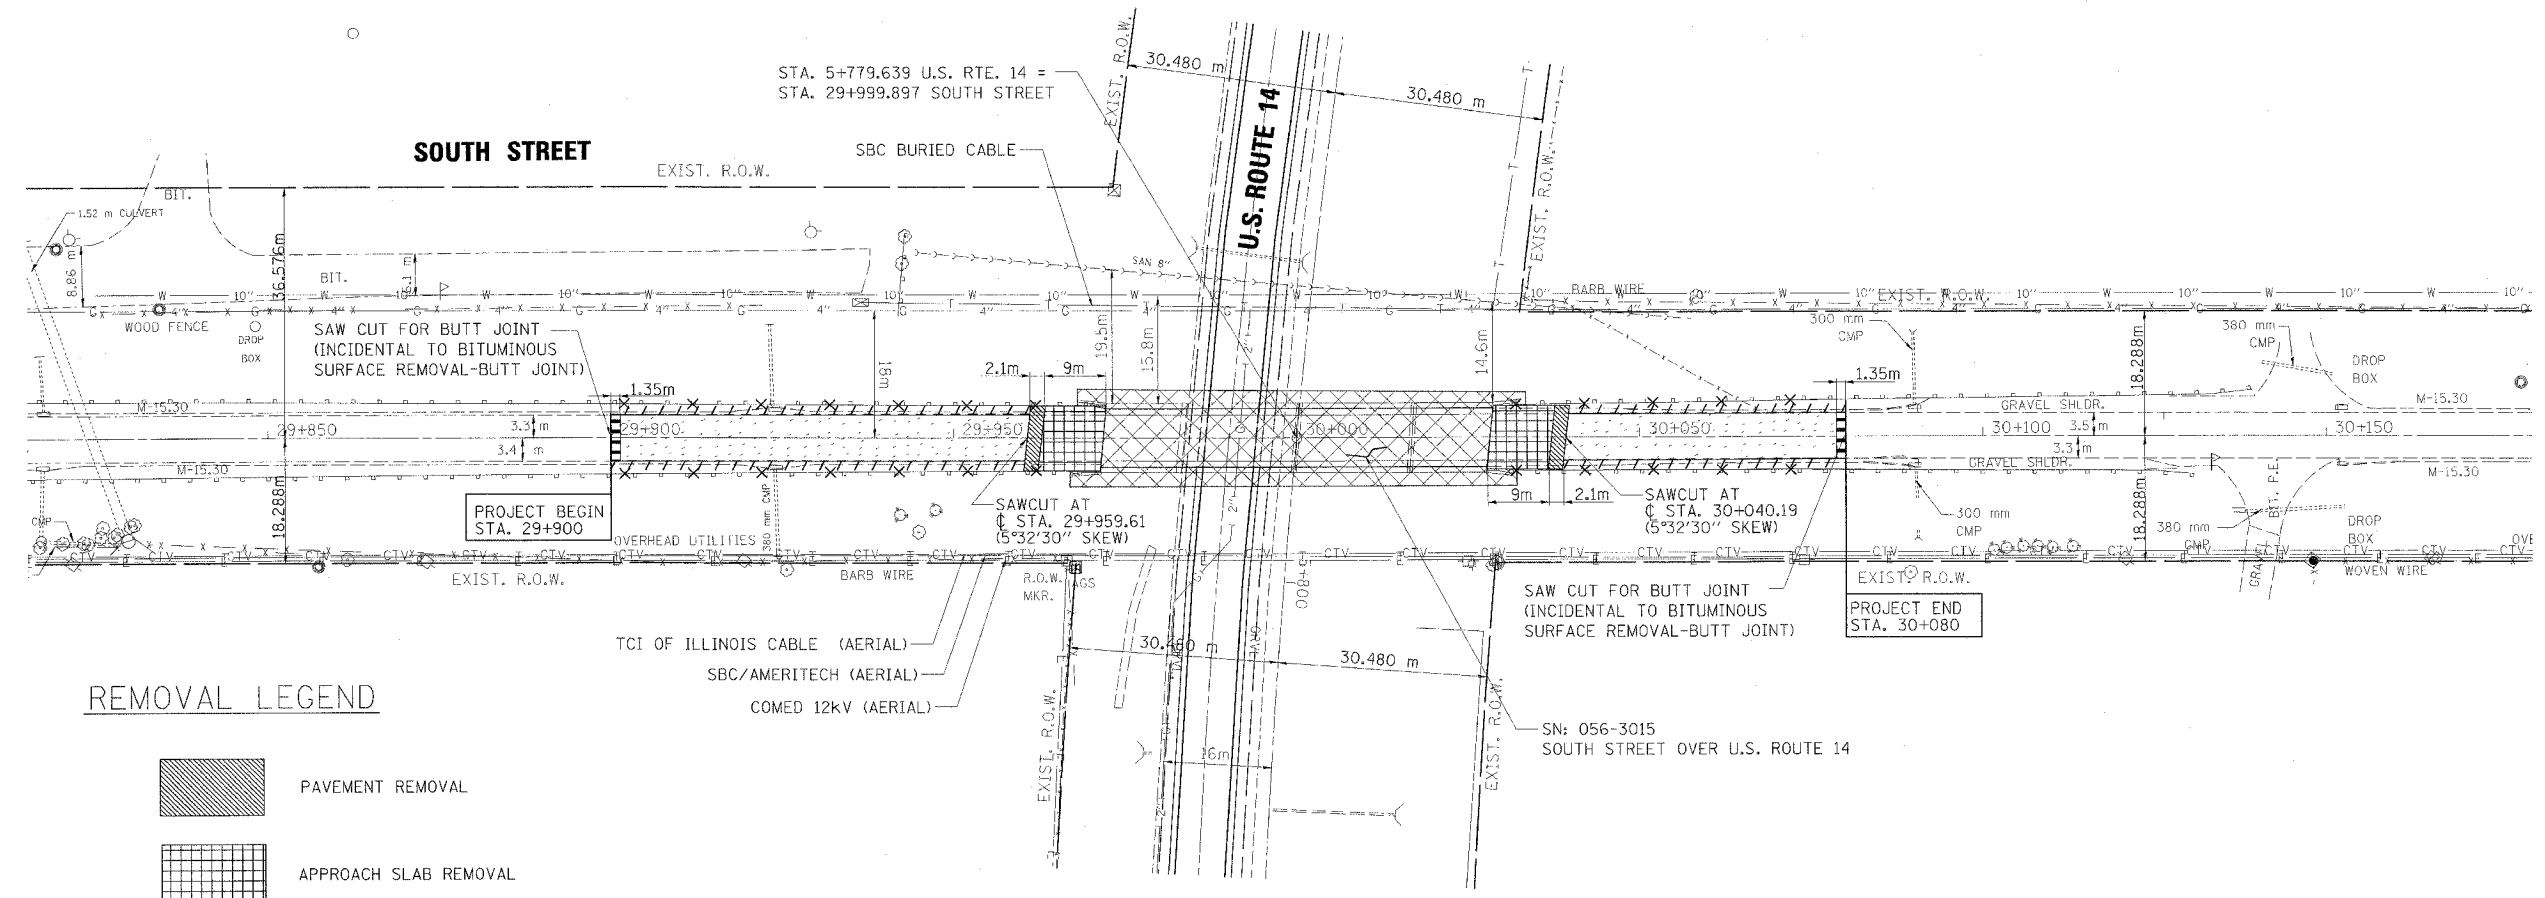
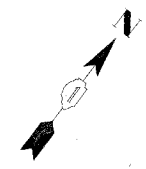


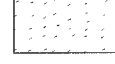

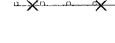
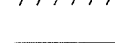



FAP RTE.	SECTION	COUNTY	TOTAL SHEETS	SHEET NO.
305	28R-2-RS-1	McHENRY	53	7
STA.	TO STA.			
FED. ROAD DIST. NO.	ILLINOIS FED. AID PROJECT			
CONTRACT NUMBER: 60756				



REMOVAL LEGEND

-  PAVEMENT REMOVAL
-  APPROACH SLAB REMOVAL
-  BITUMINOUS SURFACE REMOVAL, 75mm
-  BRIDGE CONSTRUCTION ZONE (SEE BRIDGE PLANS FOR DETAILS)
-  GUARDRAIL REMOVAL (FOR LIMITS SEE PROPOSED GUARDRAIL SCHEDULE)
-  COMBINATION CURB AND GUTTER REMOVAL
-  BITUMINOUS SURFACE REMOVAL - BUTT JOINT

REVISIONS	
NAME	DATE

ILLINOIS DEPARTMENT OF TRANSPORTATION

SOUTH STREET REMOVAL AND EXISTING UTILITIES PLAN

SCALE 1:500
DATE DECEMBER 2004

DRAWN BY AAF
CHECKED BY BAP

HOH HARRY G. HEFTER - ASSOCIATES, INC. DESIGN AND CONSULTING ENGINEERS 55 East Jackson Blvd. Chicago, Illinois 60604 312.946-8121

1962 G:\PROJECTS\1962\DGNS\CIVIL\1962CREM.DGN