


STATE OF ILLINOIS
DEPARTMENT OF TRANSPORTATION

ROUTE NO.	SECTION	COUNTY	TOTAL SHEETS	SHEET NO.
F.A.P. (Rt. 305)	28R-2-RS-1	McHenry	53	20
FED. ROAD DIST. NO. 1		ILLINOIS	FED. AID PROJECT	

CONTRACT NUMBER: R0756

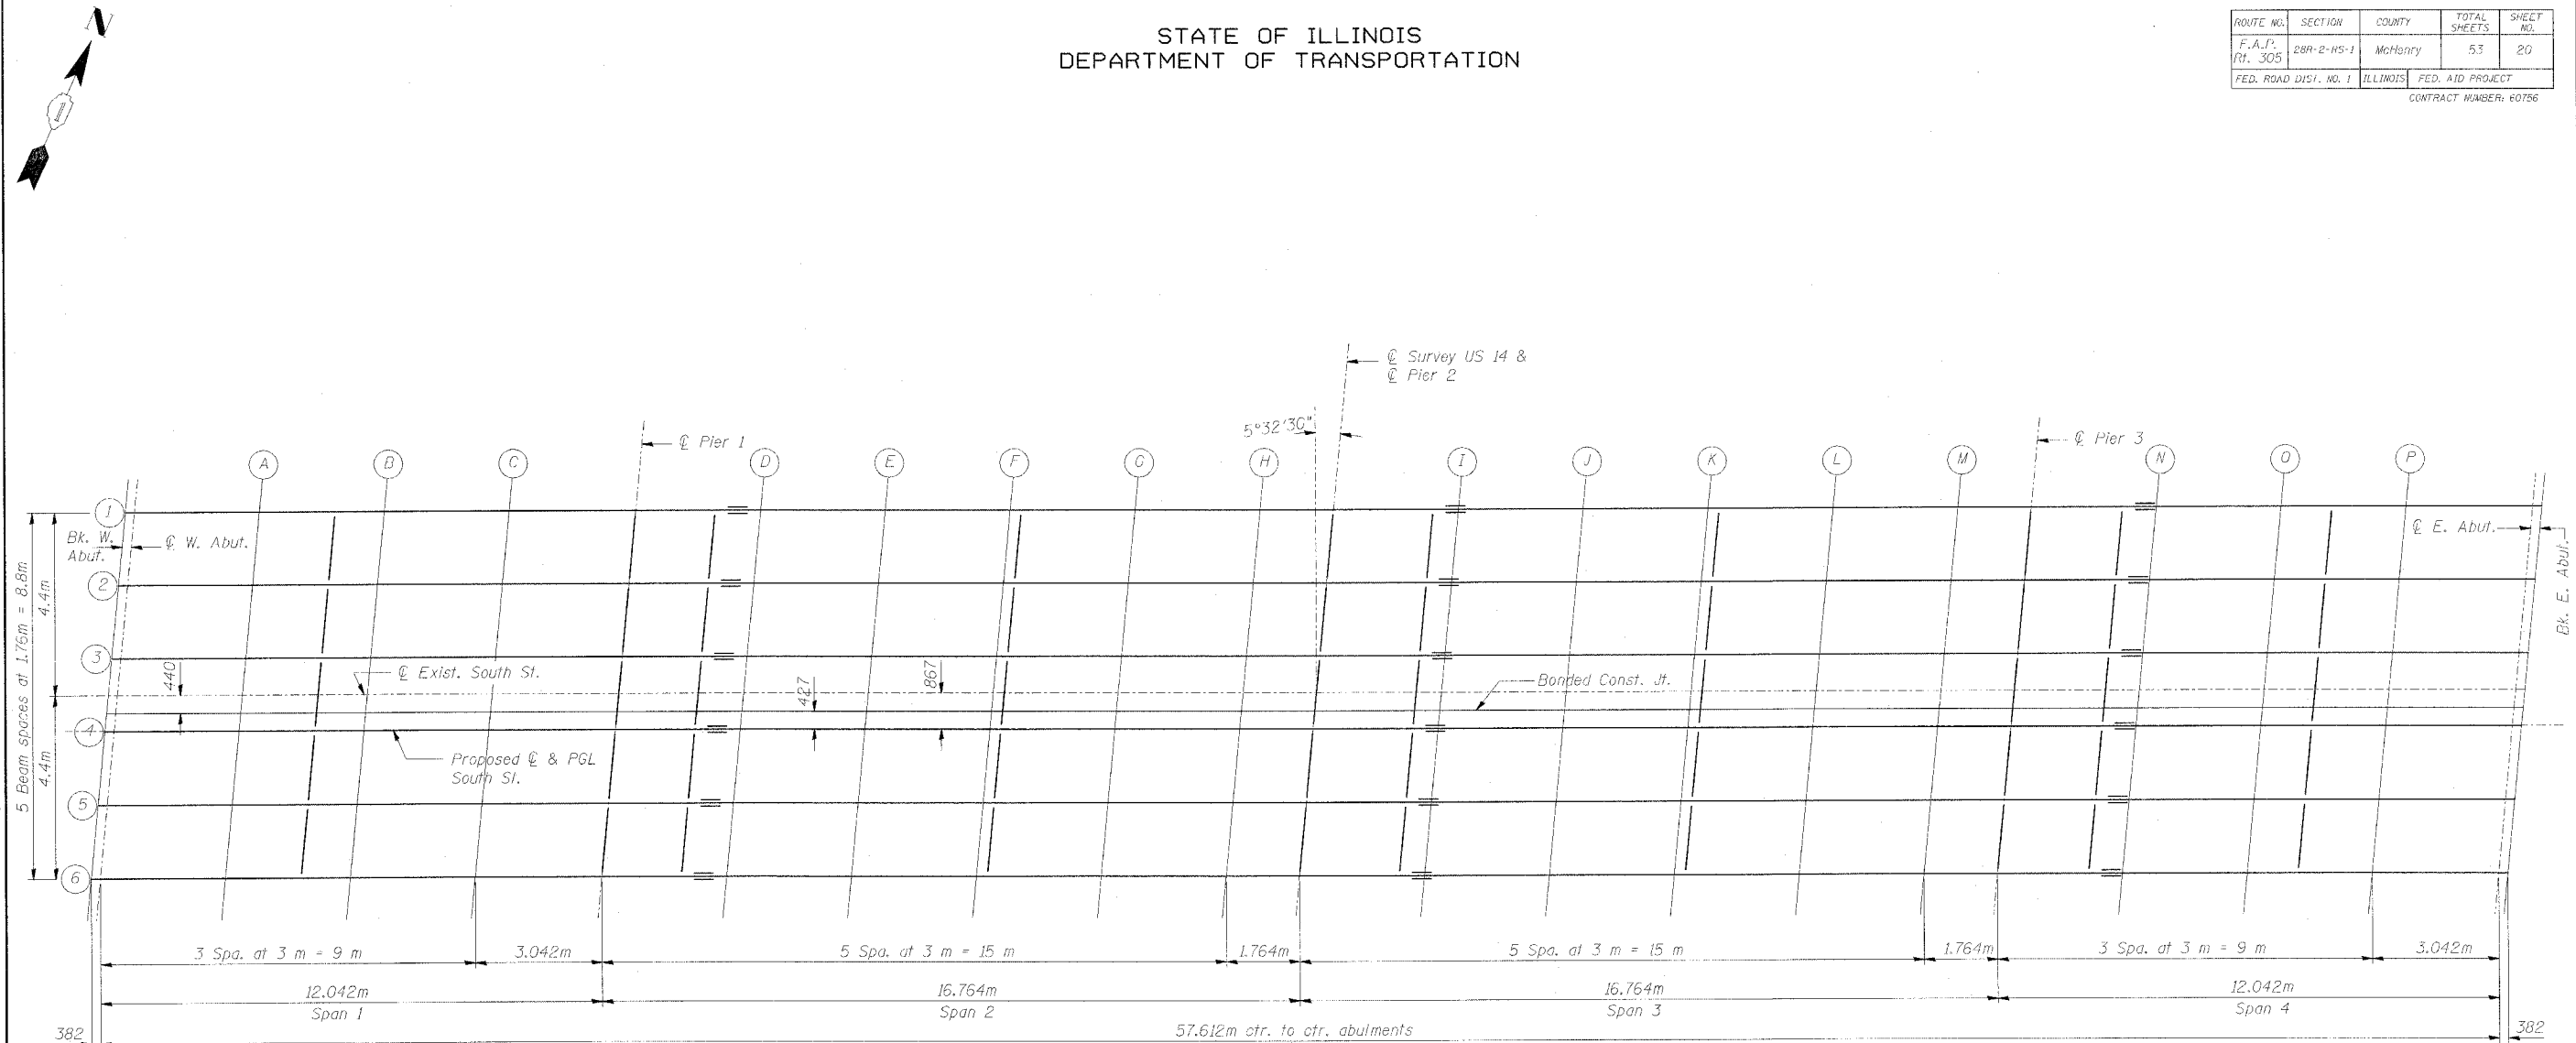

PLAN

TOP OF SLAB ELEVATIONS, LAYOUT			
Date	Designed MR	SOUTH ST. OVER US 14 FAP ROUTE NO. 305 SECTION 28R-2-RS-1 STATION 29+999.897 COUNTY McHENRY STRUCTURE NO. 056-3015	Sheet No.
Revisions	Drawn MR		7
	Checked KSM		of 31
	Approved KSM		
		HARRY O. HEFTLER-ASSOCIATES, INC. DESIGN AND CONSULTING ENGINEERS 65 East Jackson Blvd. Chicago, Illinois 60604 312/467-8331	File Name: 1962S07.DGN Job No. 1962

12/21/2004 10:19:35 AM