



STATE OF ILLINOIS
DEPARTMENT OF TRANSPORTATION

ROUTE NO.	SECTION	COUNTY	TOTAL SHEETS	SHEET NO.
F.A.P. Rt. 305	28R-2-RS-1	McHenry	53	26
FED. ROAD DIST. NO. 1	ILLINOIS	FED. AID PROJECT		


CONTRACT NUMBER: 60756

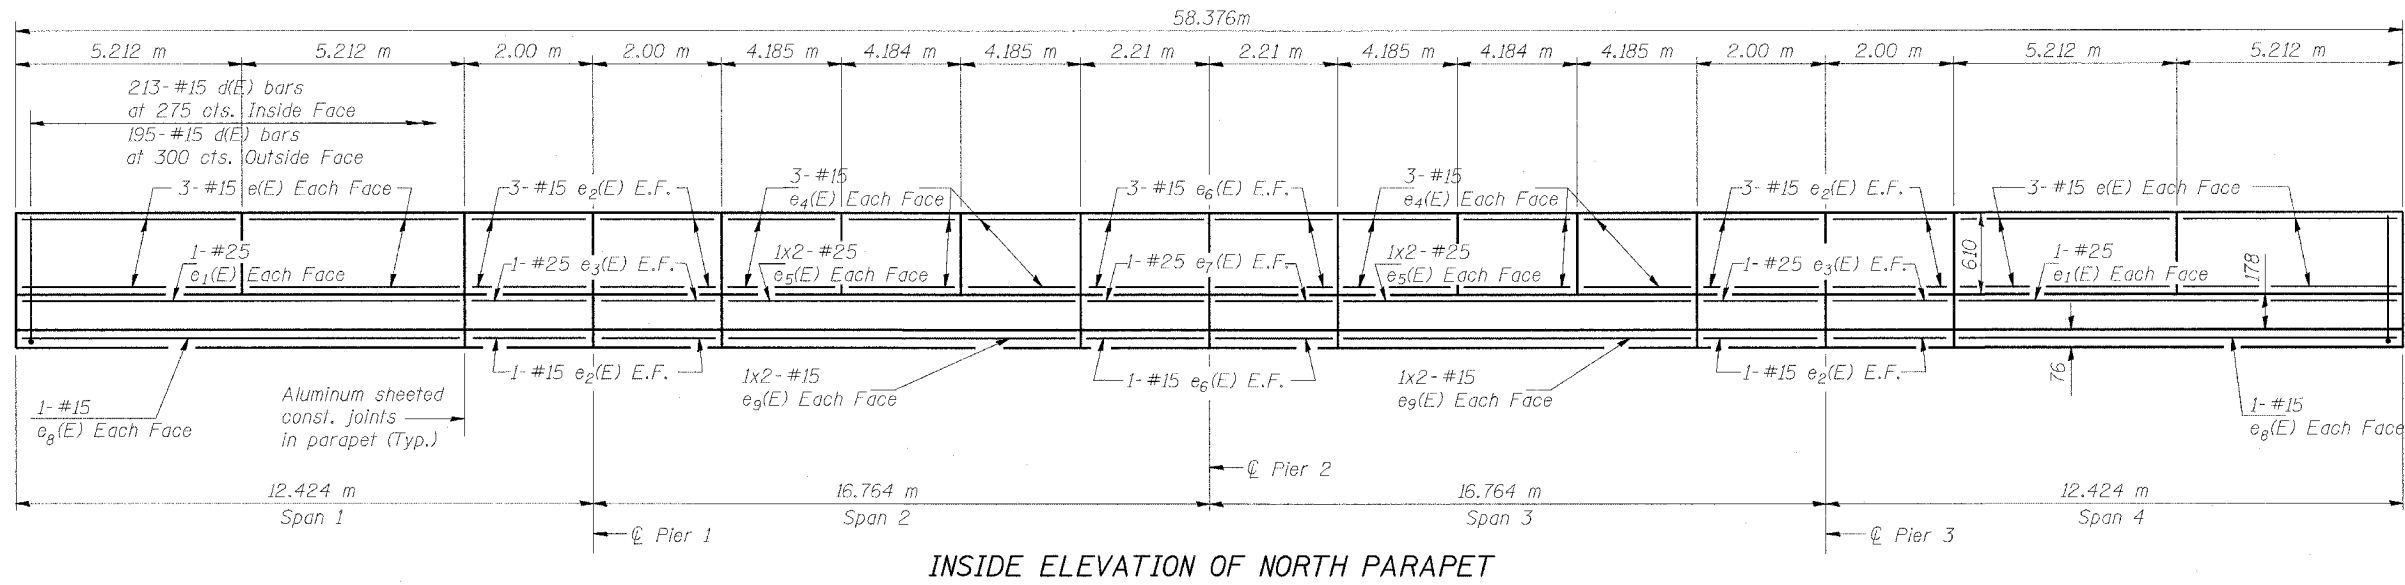

INSIDE ELEVATION OF NORTH PARAPET

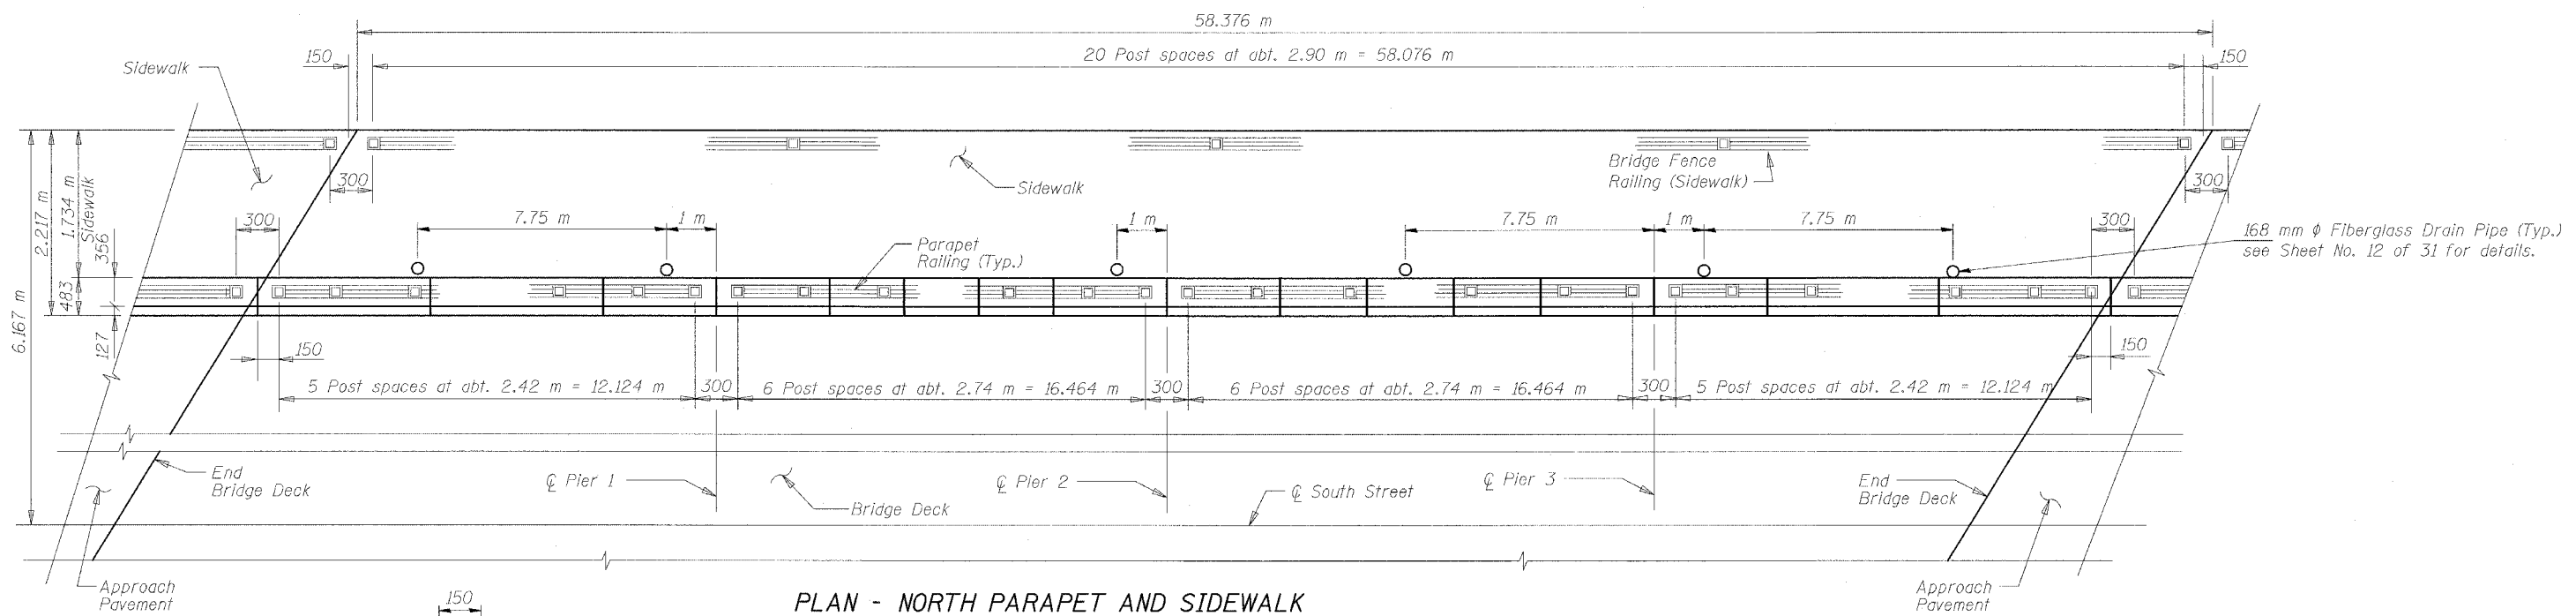

PLAN - NORTH PARAPET AND SIDEWALK

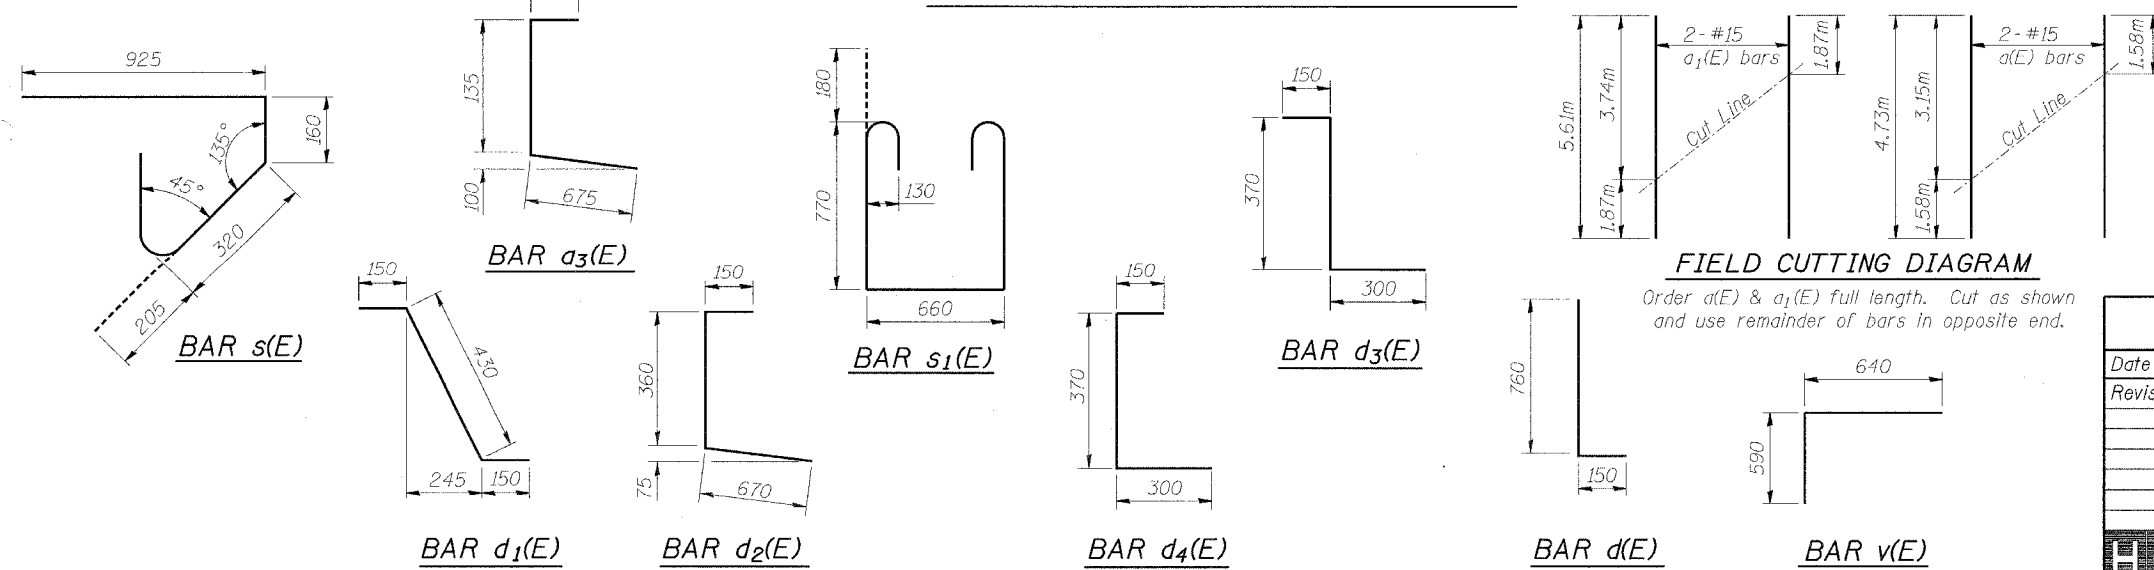

- NOTES:
1. Bars indicated thus 20 x 3-#15 etc. indicates 20 lines of bars with 3 lengths per line.
 2. Reinforcement bars designated (E) shall be epoxy coated.
 3. All dimensions are in millimeters (mm) except as noted.
 4. See Sheet #12 of 31 for Bill of Material.

NORTH PARAPET & SIDEWALK DETAILS			
Date	Designed MR	SOUTH ST. OVER US 14 FAP ROUTE NO. 305 SECTION 28R-2-RS-1 STATION 29+999.897 COUNTY McHENRY STRUCTURE NO. 056-3015	Sheet No.
Revisions	Drawn MR/RV		13
	Checked KSM		of 31
	Approved KSM		
HARRY O. HEFTER ASSOCIATES, INC. DESIGN AND CONSULTING ENGINEERS 55 East Jackson Blvd. Chicago, Illinois 60604 312/546-8131		File Name: 1962S13.DGN	Job No. 1962