


G:\PROJECTS\1962\DGNS\CIVIL\1962XSS02.dgn

ORIGINAL SURVEY	DATE
SWITCHED SURVEY	BY
PLOTTED	
REPLATE	
NOTE BOOK	
NO.	AREAS CHECKED

FINAL SURVEY	DATE
SWITCHED SURVEY	BY
PLOTTED	
REPLATE	
NOTE BOOK	
NO.	AREAS CHECKED

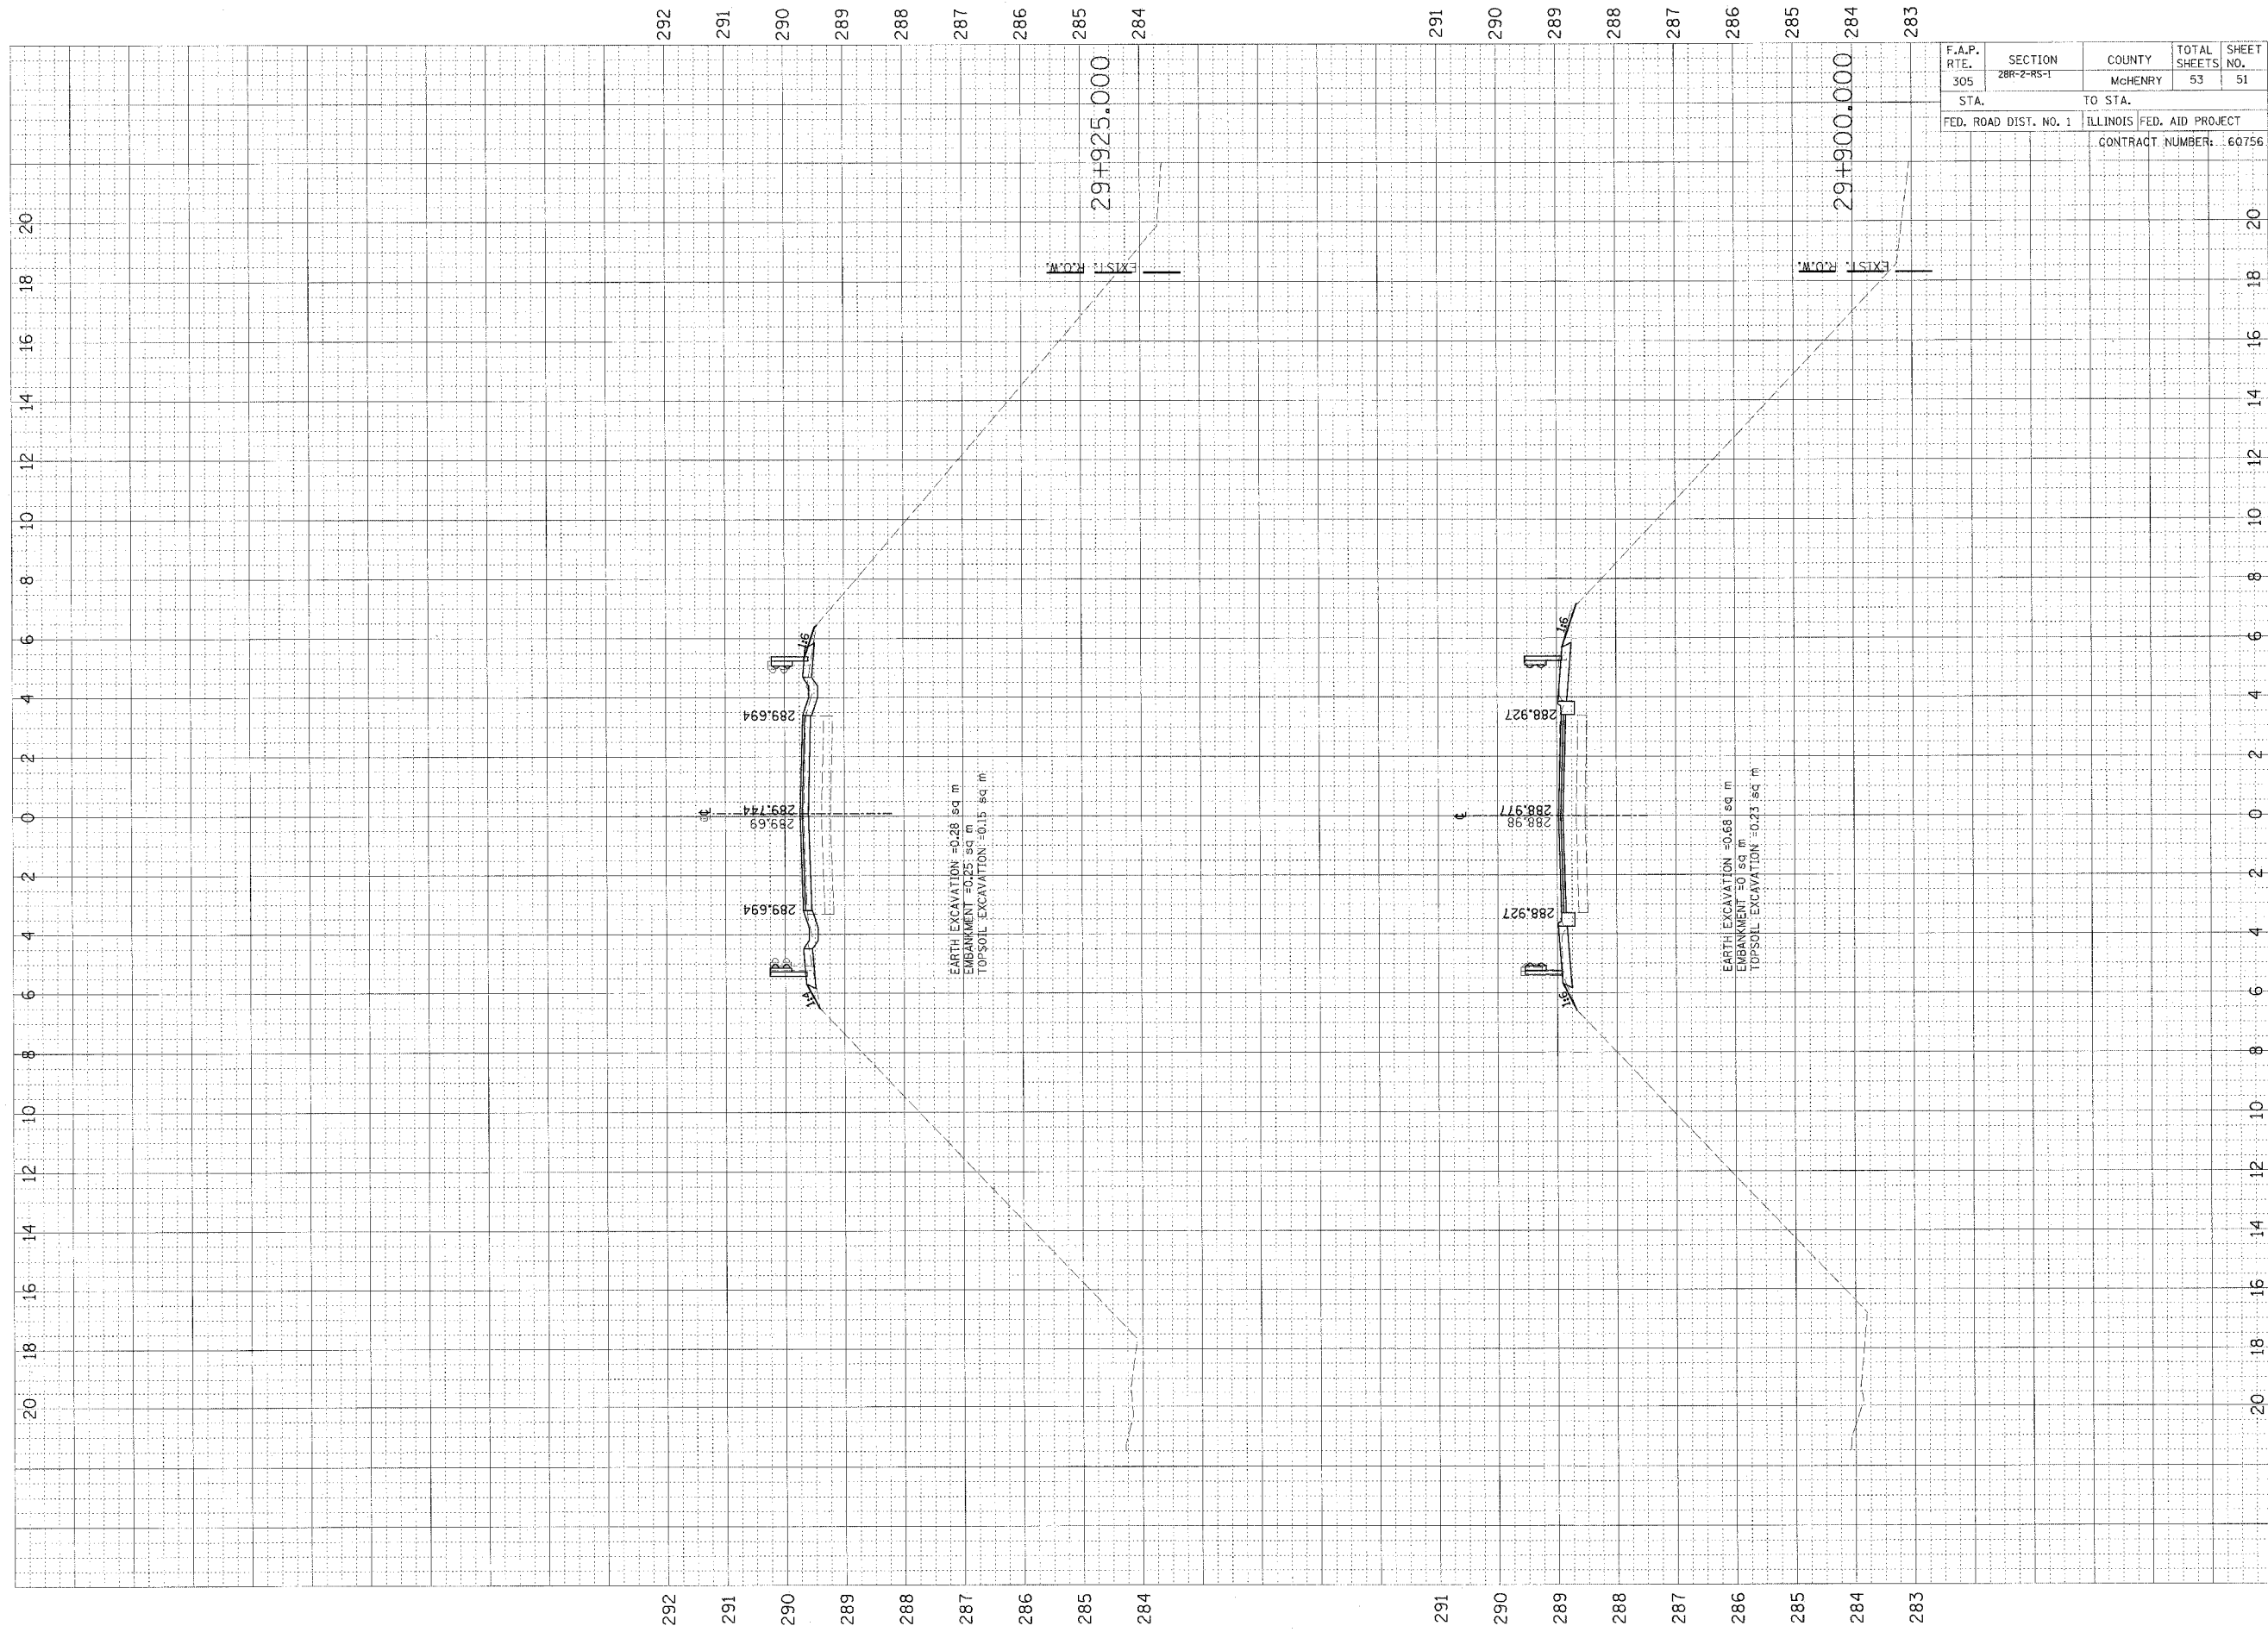

F.A.P. RTE.	SECTION	COUNTY	TOTAL SHEETS	SHEET NO.
305	28R-2-R5-1	McHENRY	53	51
STA.		TO STA.		
FED. ROAD DIST. NO. 1		ILLINOIS	FED. AID PROJECT	
CONTRACT NUMBER: 60756				