


G:\PROJECTS\1962\DGMS\CIVIL\1962XSS02.dgn

ORIGINAL SURVEY	BY	DATE
NOTE BOOK	TEMPLATE	
NO.	AREAS CHECKED	

FINAL SURVEY	BY	DATE
NOTE BOOK	TEMPLATE	
NO.	AREAS CHECKED	

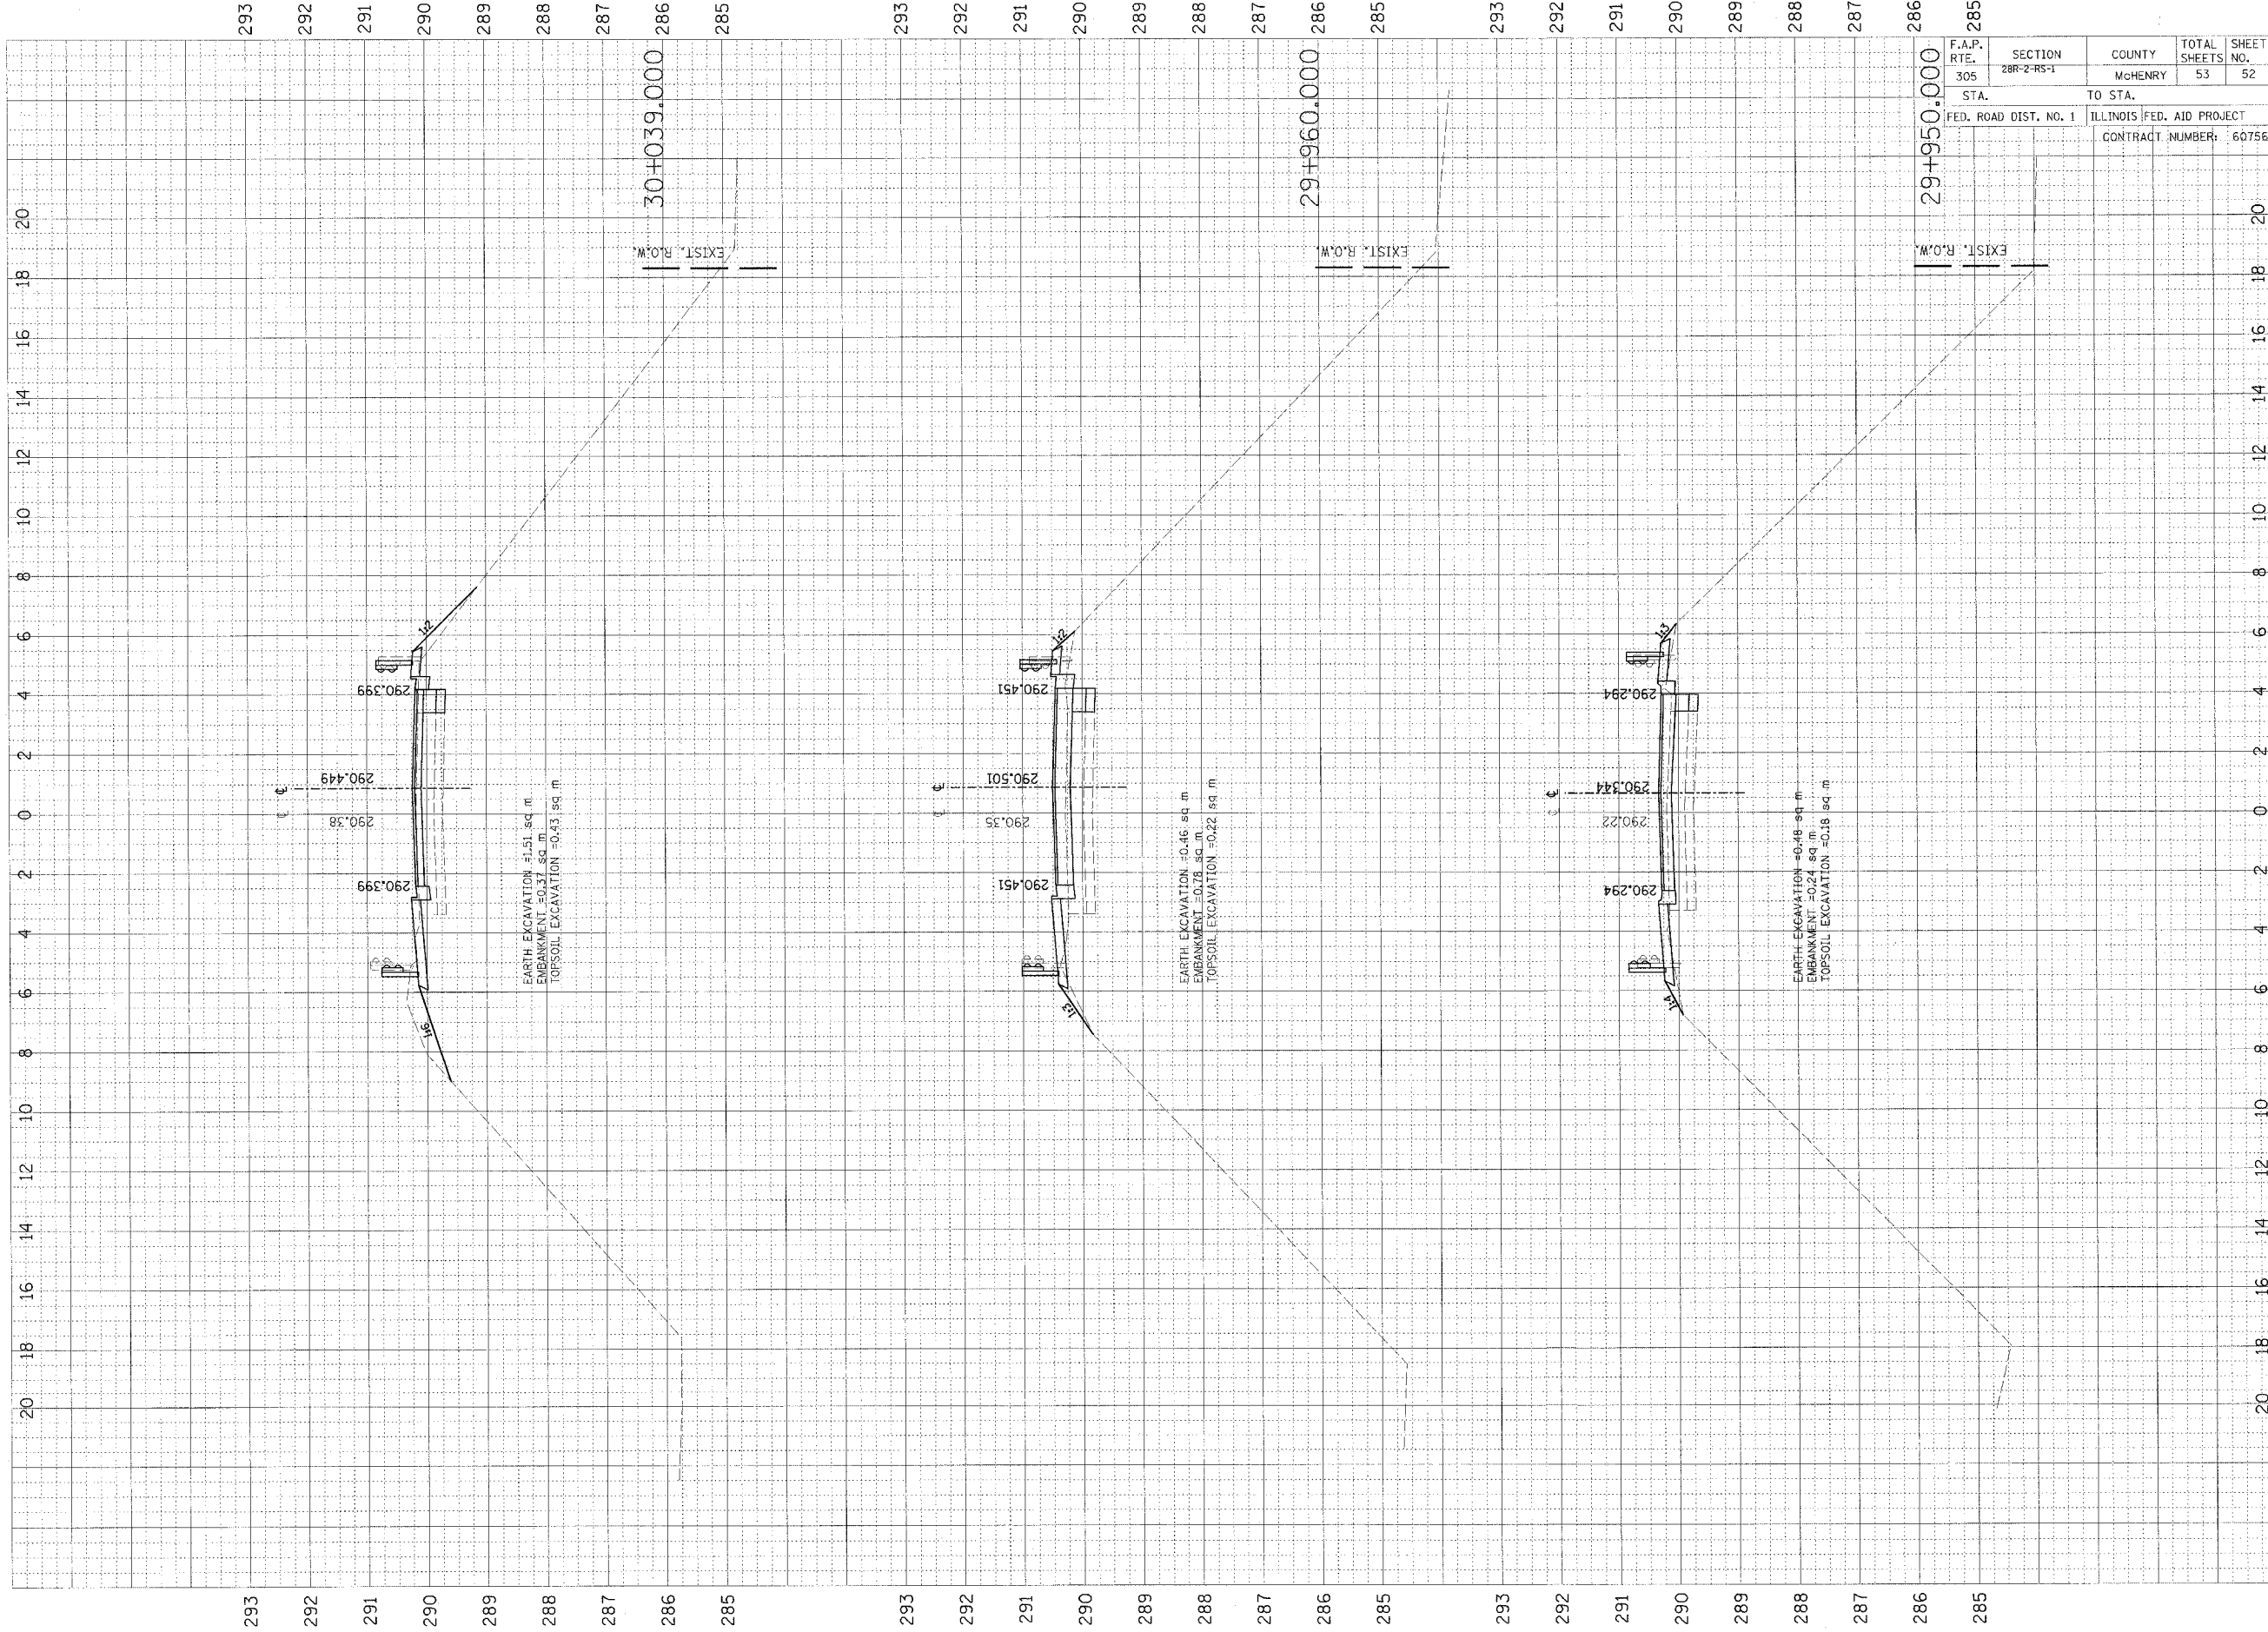

F.A.P. RTE.	SECTION	COUNTY	TOTAL SHEETS	SHEET NO.
305	28R-2-RS-1	McHENRY	53	52
STA.	TO STA.			
FED. ROAD DIST. NO. 1	ILLINOIS FED. AID PROJECT		CONTRACT NUMBER: 60756	