
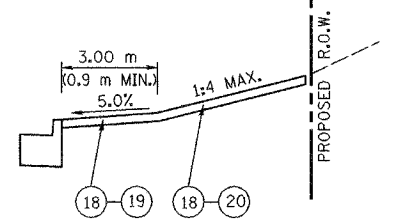


#60997

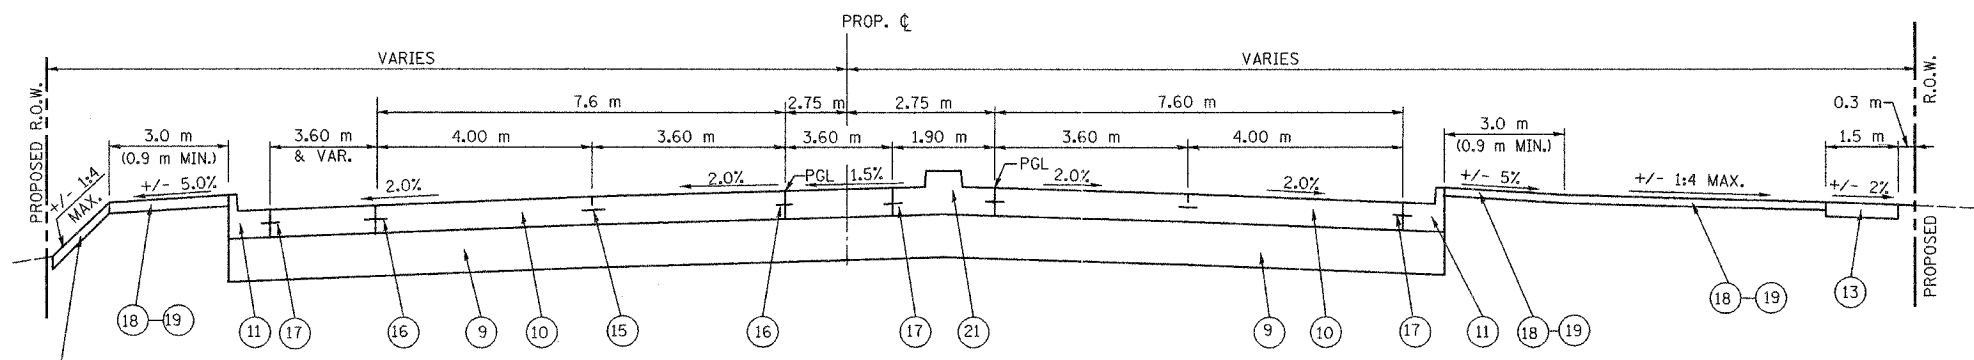

STA. 10+028 - STA. 10+096


ILLINOIS ROUTE 22

STA. 7+460 - STA. 7+550
 STA. 7+680 - STA. 7+788
 STA. 8+129 - STA. 8+248
 STA. 8+347 - STA. 8+416
 STA. 10+028 - STA. 10+096


SEE DETAIL "A"
 STA. 8+129 TO STA. 8+248
 STA. 8+347 TO STA. 8+416

LEGEND


- ① POLYMERIZED BITUMINOUS SURFACE COURSE, SUPERPAVE, MIX. "F", N90 45 mm
- ② BITUMINOUS CONCRETE BINDER COURSE, SUPERPAVE, IL-19.0, N90 150 mm
- ③ POLYMERIZED LEVELING BINDER (MACHINE METHOD), SUPERPAVE IL-4.75, N50 19 mm
- ④ BITUMINOUS SHOULDERS SUPERPAVE 200 mm
- ⑤ BITUMINOUS MATERIALS (PRIME COAT)
- ⑥ EXISTING P.C.C. BASE 225 mm±
- ⑦ PORTLAND CEMENT CONCRETE BASE COURSE WIDENING 230 mm
- ⑧ AGGREGATE SUBGRADE, 300 mm
- ⑨ PORTLAND CEMENT CONCRETE PAVEMENT 250 mm (JOINTED)
- ⑩ COMBINATION CONCRETE CURB AND GUTTER, TYPE B-15.60
- ⑪ COMBINATION CONCRETE CURB AND GUTTER, TYPE M-5.60
- ⑫ PORTLAND CEMENT CONCRETE SIDEWALK, 125 mm
- ⑬ CONCRETE MEDIAN SURFACE, 100 mm
- ⑭ SAWED LONGITUDINAL JOINT WITH 750 mm LONG DEFORMED EPOXY-COATED No. 20 TIE BARS @ 750mm CTS.
- ⑮ LONGITUDINAL CONSTRUCTION JOINT WITH 600 mm LONG GROUTED IN PLACE DEFORMED EPOXY-COATED No. 25 TIE BARS @ 600 mm CTS.
- ⑯ 600 mm LONG DEFORMED EPOXY-COATED No. 20 TIE BARS @ 600 mm CTS. GROUTED IN PLACE
- ⑰ TOPSOIL FURNISH AND PLACE 100 mm
- ⑱ SODDING, SALT TOLERANT
- ⑳ SEEDING, CLASS 2A
- ㉑ CONCRETE MEDIAN TYPE SB-15.60
- ㉒ SUB-BASE GRANULAR MATERIAL, TYPE B 100 mm
- ㉓ DRILL AND GROUT #25 TIE BARS @ 600 mm CTS, 600 mm LONG
- ㉔ STABILIZED MEDIAN SURFACE 250 mm
- ㉕ COARSE AGGREGATE FILL
- ㉖ TYPE A GUTTER
- ㉗ PIPE HANDRAIL

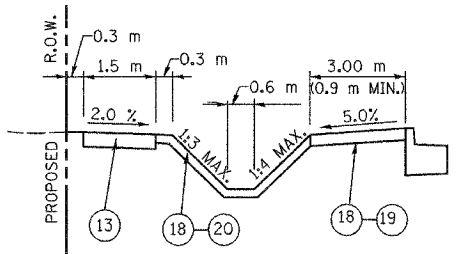


DETAIL "A"

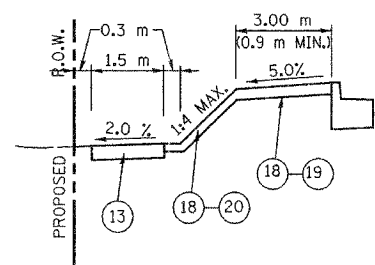

DETAIL "B"

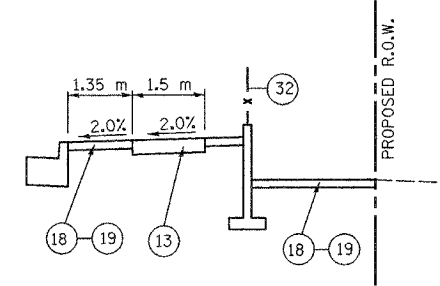

DETAIL "C"

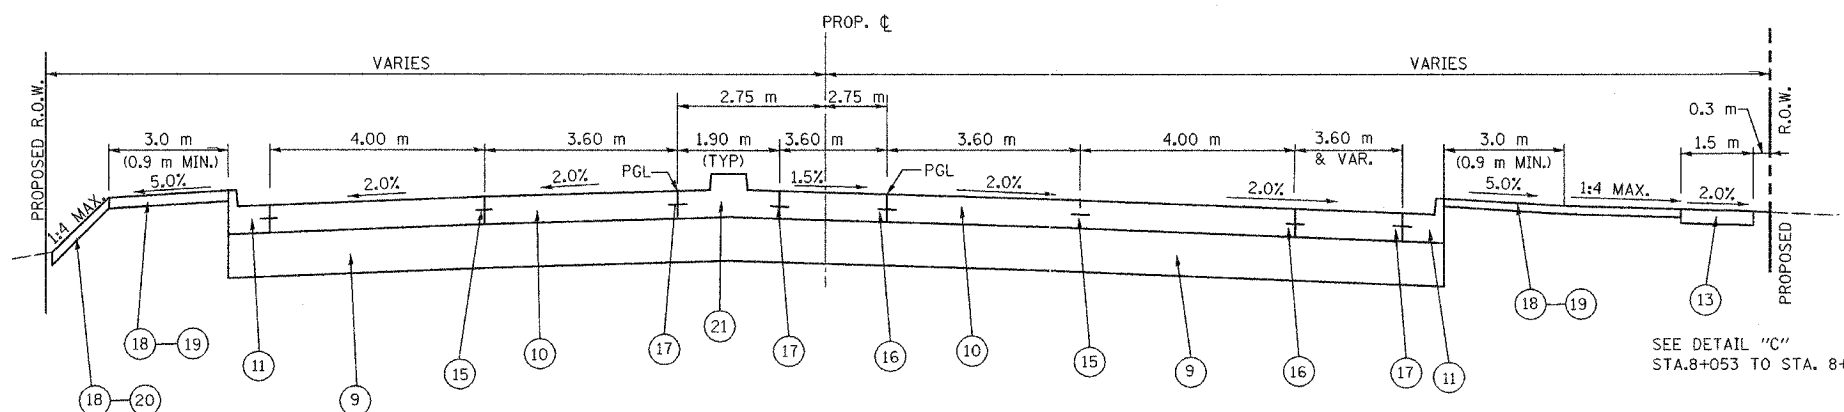

ILLINOIS ROUTE 22

STA. 7+440.820 - STA. 7+460
 STA. 7+550 - STA. 7+680
 STA. 8+053 - STA. 8+129
 STA. 8+487 - STA. 8+622

SEE DETAIL "B"
 STA. 8+053 TO STA. 8+129

SEE DETAIL "C"
 STA. 8+053 TO STA. 8+129

REVISIONS	
NAME	DATE
REVISED GEOMETRY	11/24/04
FROM STA. 6+922.366 TO	
STA. 7+440.820	

ILLINOIS DEPARTMENT OF TRANSPORTATION
 ILLINOIS ROUTE 22
 FROM US RTE 12 TO BUESCHING RD
 ILLINOIS ROUTE 22
 PROPOSED TYPICAL SECTION

SCALE :
 DATE : 07/21/04
 DESIGNED BY SOI
 CHECKED BY