

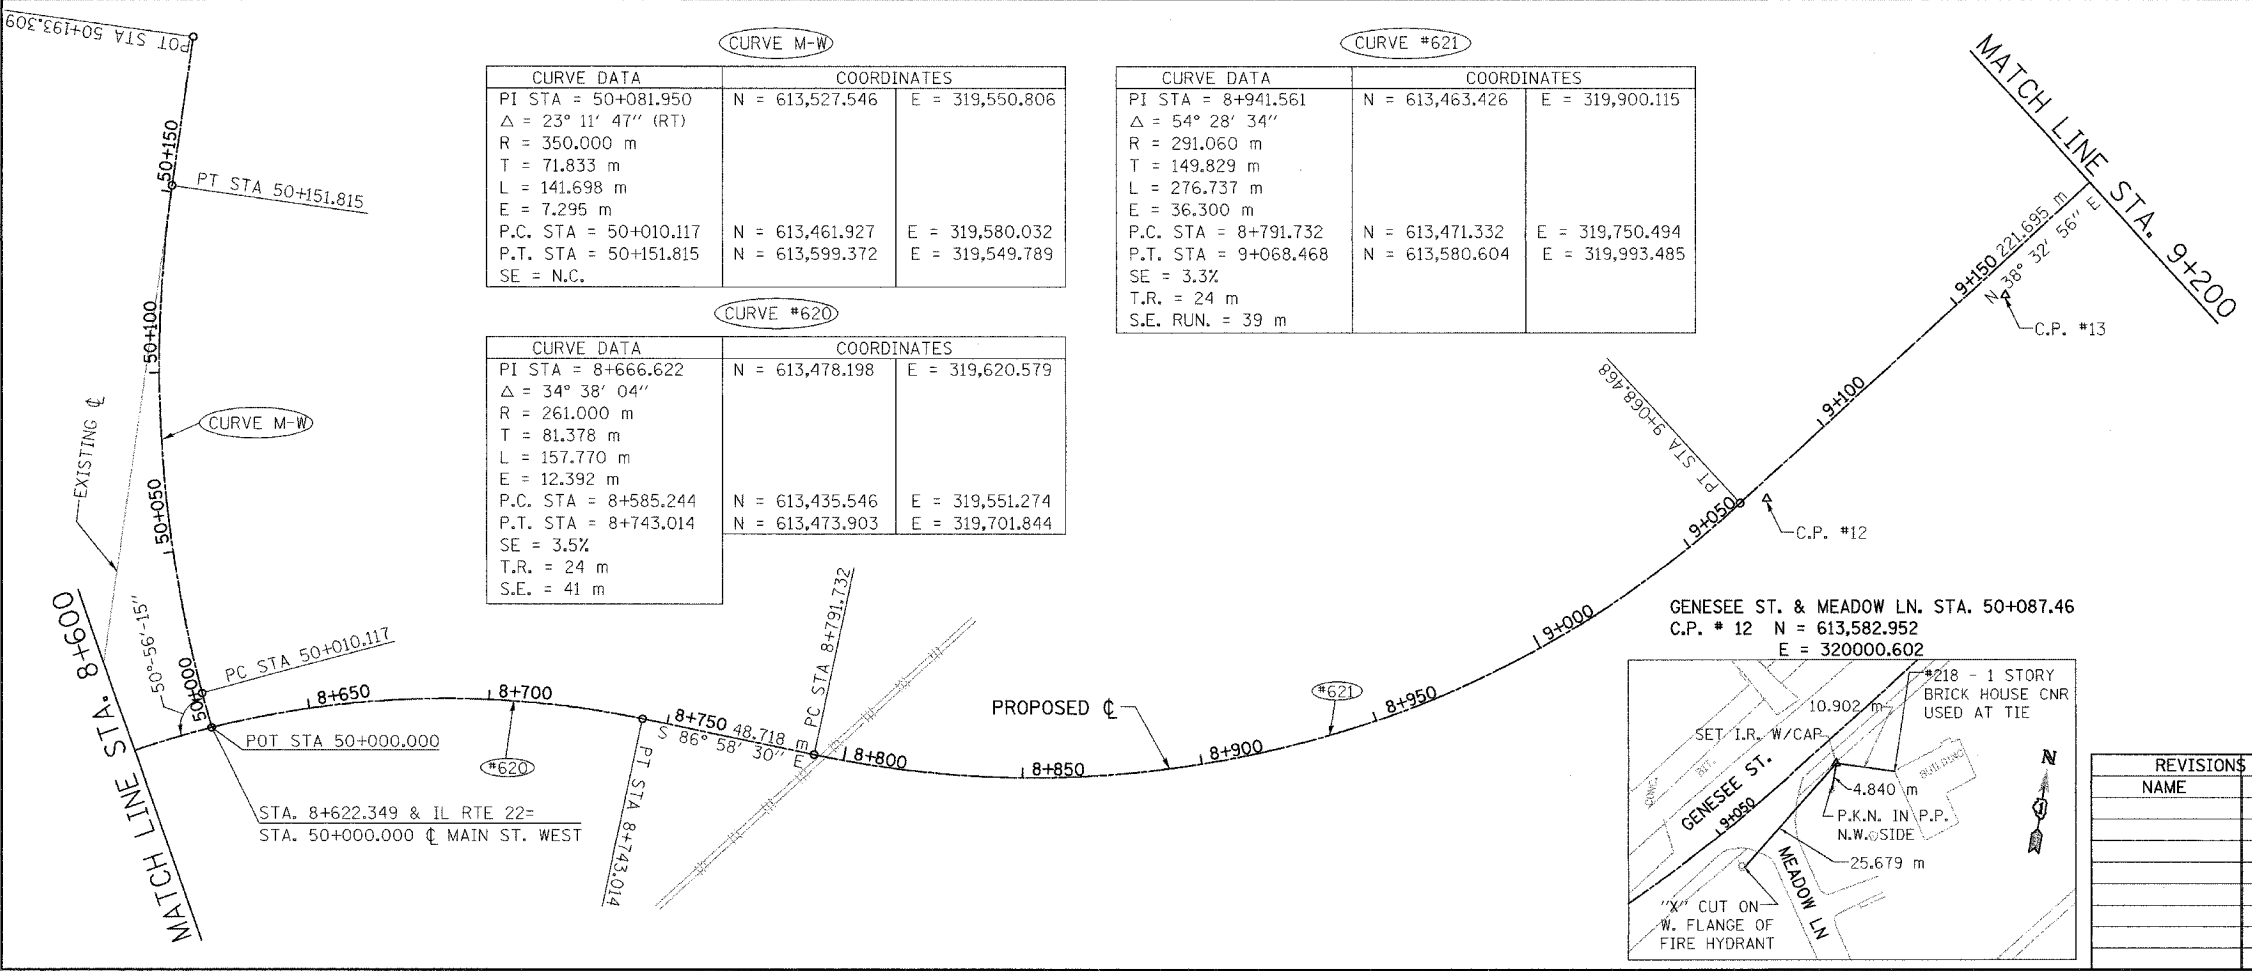
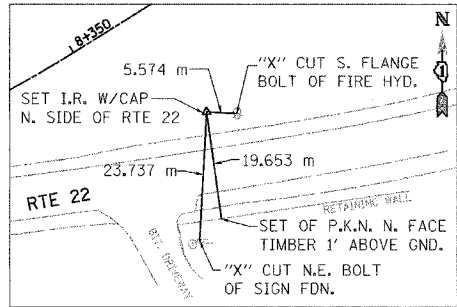
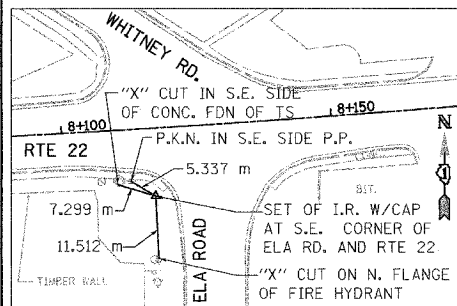
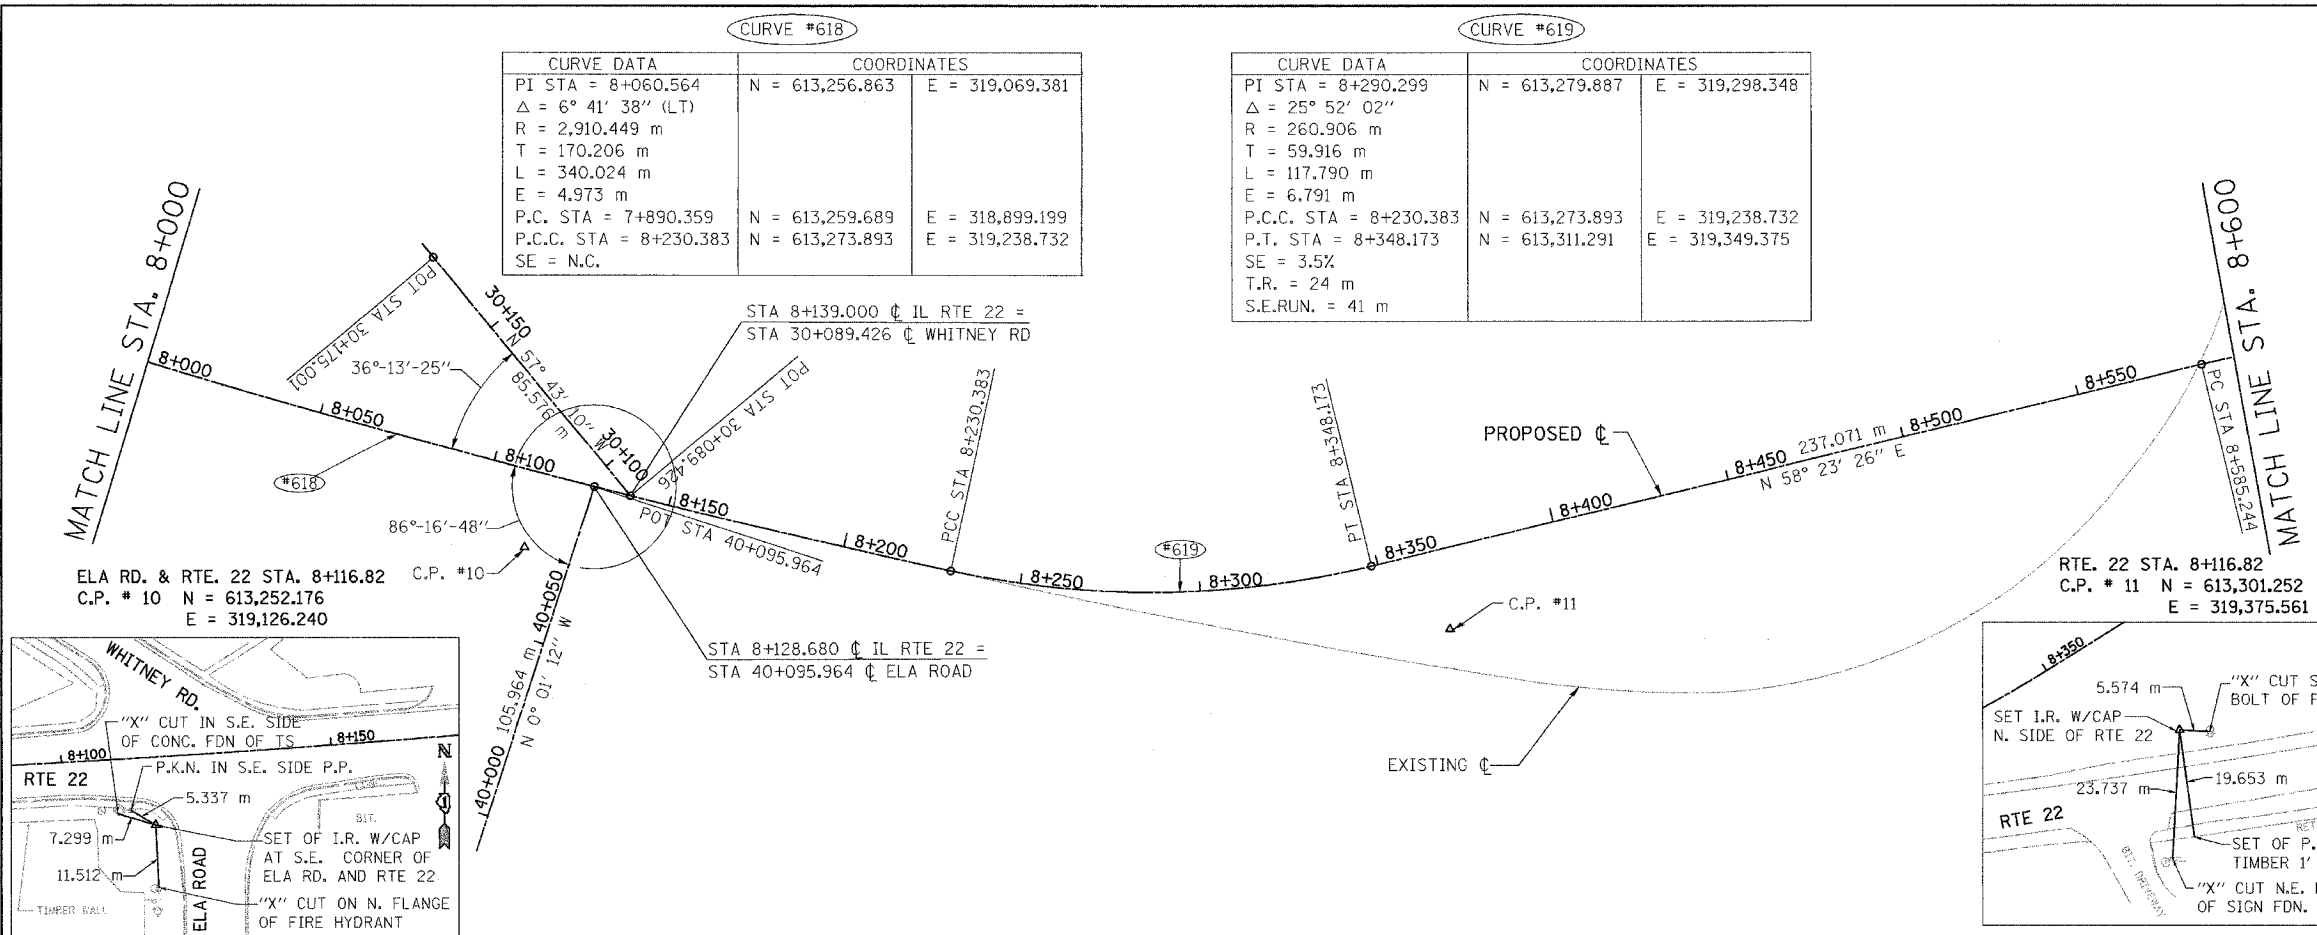


F.A. RTE.	SECTION	COUNTY	TOTAL SHEETS	SHEET NO.
337	19R-1	LAKE	800	56
STA.		TO STA.		
FED. ROAD DIST. NO.		ILLINOIS FED. AID PROJECT		

60997

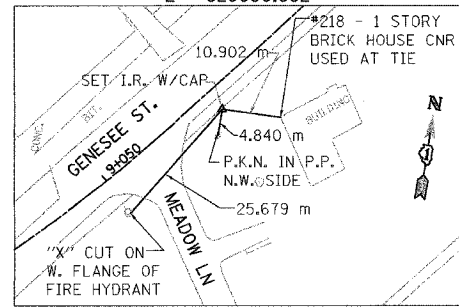

GENESSEE ST. & N.W. CNR OF PRAIRE ST.
STA. 9+167.65
C.P. # 13 N = 613,649.145
E = 320,057.180

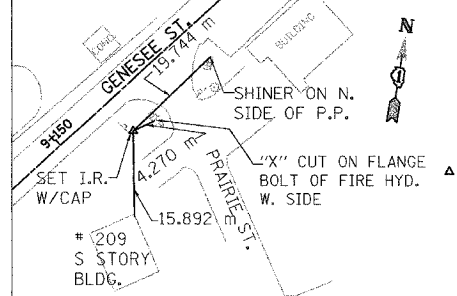

REVISIONS	
NAME	DATE

ILLINOIS DEPARTMENT OF TRANSPORTATION
ILLINOIS ROUTE 22
FROM US RTE 12 TO BUESCHING RD
ALIGNMENT, TIES AND
BENCHMARKS
STA. 8+000 TO STA. 9+200
SCALE :
DATE : 07/21/04
DESIGNED BY: VAP
CHECKED BY: DDL