


F.A. RTE.	SECTION	COUNTY	TOTAL SHEETS	SHEET NO.
337	19R-1	LAKE	800	71
STA.	TO STA.			
FED. ROAD DIST. NO.	ILLINOIS FED. AID PROJECT			

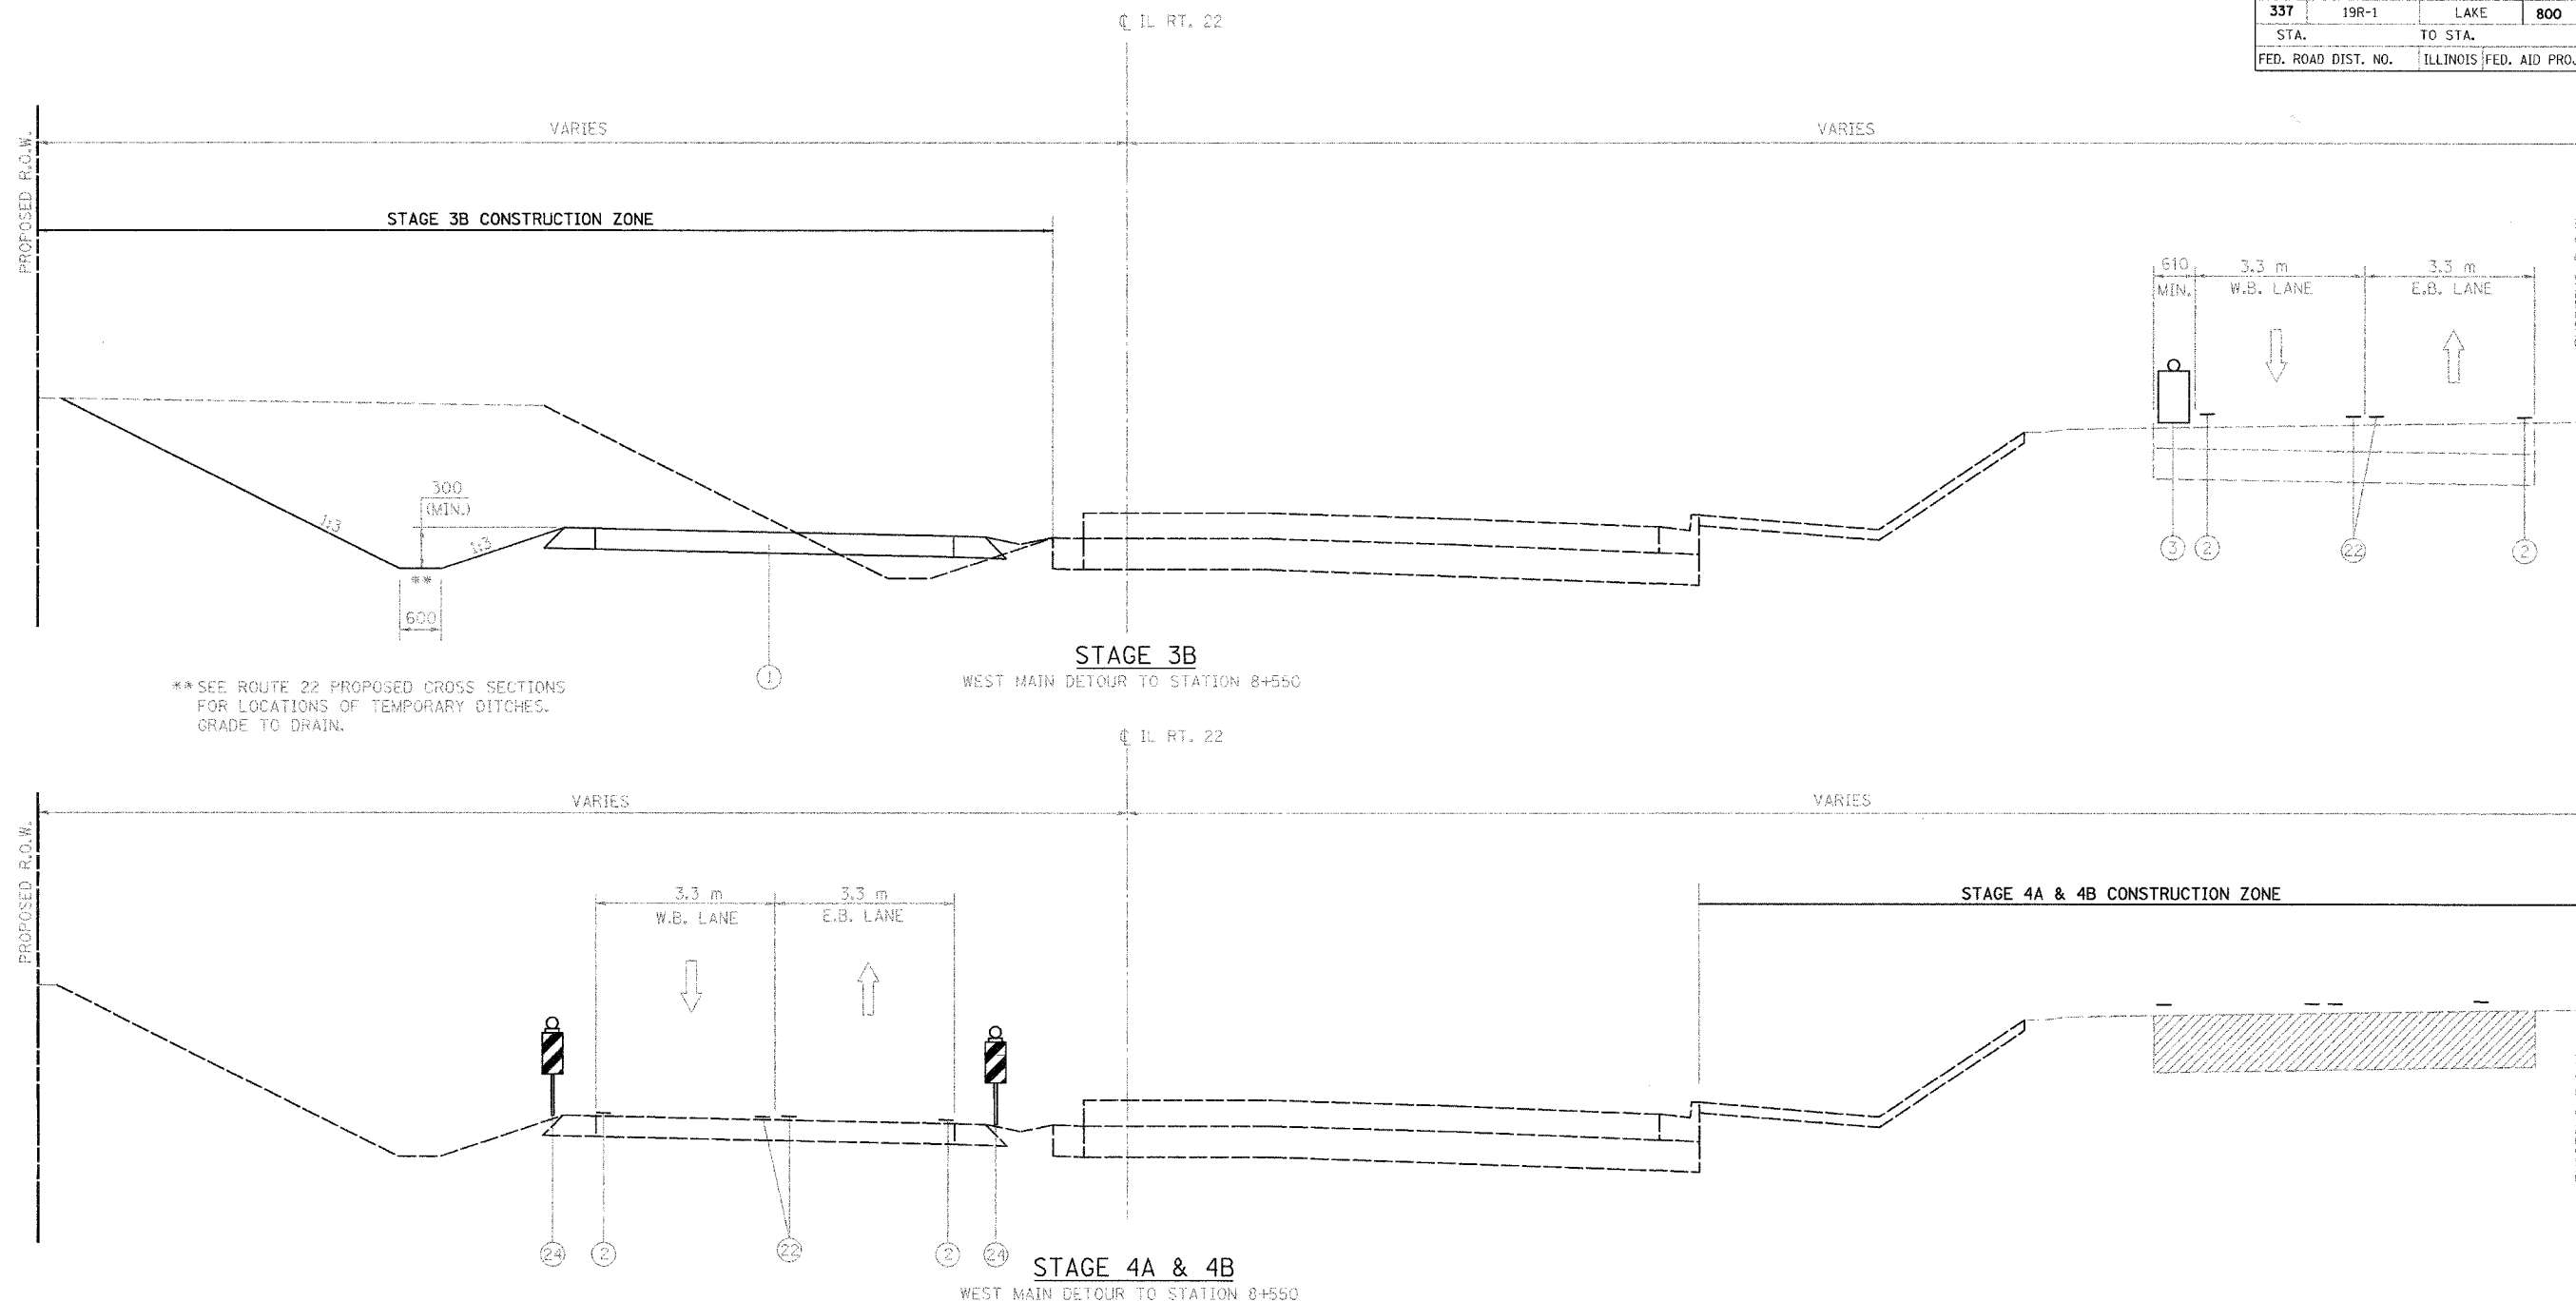

\*\*SEE ROUTE 22 PROPOSED CROSS SECTIONS FOR LOCATIONS OF TEMPORARY DITCHES. GRADE TO DRAIN.

**LEGEND, TRAFFIC MAINTENANCE**

- |   |   |   |
|---|---|---|
| (1) (OPTION 1) PORTLAND CEMENT BASE COURSE 180MM<br>(OPTION 2) BITUMINOUS BASE COURSE SUPERPAVE, 255MM AND BITUMINOUS CONCRETE SURFACE COURSE, SUPERPAVE, MIX "D", N50 (45MM) | (8) TOPSOIL, 100 mm                                       | (17) BITUMINOUS SHOULDERS SUPERPAVE, 200 mm                                 |
| (2) TEMPORARY PAVEMENT MARKING, TAPE  | (9) SODDING, SALT TOLERANT                                | (18) TEMPORARY AGGREGATE SHOULDER   |
| (3) TEMPORARY LIGHTED BARRICADE, DRUM, OR VERTICAL PANEL  | (10) CONCRETE MEDIAN SURFACE, 100 mm                      | (19) GUARDRAIL TO BE REMOVED  |
| (4) EXISTING PAVEMENT TO BE REMOVED   | (11) STABILIZED SUBBASE, 100 mm                           | (20) PORTLAND CEMENT CONCRETE SIDEWALK, 125 mm                              |
| (5) PORTLAND CEMENT CONCRETE PAVEMENT 250 mm (JOINTED)  | (12) PORTLAND CEMENT CONCRETE BASE COURSE WIDENING 225 mm | (21) TRAFFIC CONTROL BARRIER - SEE MOT PLANS FOR LOCATIONS                  |
| (6) AGGREGATE SUBGRADE, 300 mm  | (15) EXISTING CONCRETE CURB AND GUTTER TO BE REMOVED      | (22) 100 mm DOUBLE YELLOW TEMPORARY PAVEMENT MARKING TAPE @ 280 mm CC (TYP) |
| (7) COMBINATION CONCRETE CURB AND GUTTER, TYPE B-15.60  | (16) TEMPORARY PAVEMENT TO BE REMOVED                     | (23) EXISTING PAVEMENT MARKINGS   |
|   |   | (24) VERTICAL PANEL POST MOUNTED  |



REVISIONS	
NAME	DATE

ILLINOIS DEPARTMENT OF TRANSPORTATION  
ILLINOIS ROUTE 22  
FROM US RTE 12 TO BUESCHING RD  
MAINTENANCE OF TRAFFIC  
TYPICAL SECTIONS

DATE 7/21/04  
DRAWN BY NIL  
CHECKED BY SMK