

F.A. RTE.	SECTION	COUNTY	TOTAL SHEETS	SHEET NO.
337	19R-1	LAKE	800	94
STA.		TO STA.		
FED. ROAD DIST. NO.		ILLINOIS/FED. AID PROJECT		

60997


## STAGE 1A WEST OVERALL

### CONSTRUCTION:

1. INSTALL TEMPORARY TRAFFIC SIGNALS AT THE FOLLOWING IL RTE. 22 INTERSECTIONS: MALL ENTRANCE, U.S. 12, ELA/WHITNEY RD. INSTALL TEMPORARY TRAFFIC SIGNALS AT THE FOLLOWING U.S. 12 INTERSECTIONS: WHITNEY RD., ELA RD. THESE SIGNALS SHALL REMAIN UNTIL THE PERMANENT SIGNALS ARE INSTALLED. THE SIGNAL HEADS SHALL BE ADJUSTED PER THE STAGES AS SHOWN.
2. ISLAND REMOVAL ON U.S. 12/IL RTE. 22 INTERSECTION. PAVE AREA WITH TEMPORARY BINDER COURSE.
3. REMOVE CURB & GUTTER ALONG EAST EDGE OF U.S. 12 AS SHOWN IN THE M.O.T. PLANS.
4. WIDEN EAST EDGE OF U.S. 12 FOR STAGE 1B TRAFFIC WITH TEMPORARY PAVEMENT.
5. CONSTRUCT WB RTE. 22 LANES AND OMIT CENTER MEDIAN FOR TEMPORARY PAVEMENT CROSSOVERS TO BE USED DURING STAGES 5A, 5B, AND 5C.
6. CONSTRUCT TEMPORARY PAVEMENT ACROSS RTE. 22 AND PROPOSED MEDIAN.
7. CONSTRUCT PARTIAL DETENTION AREA AS SHOWN.
8. CONSTRUCTION OF RAILROAD RUNAROUND IS REQUIRED IN THIS STAGE.
9. CONSTRUCT RAILROAD BRIDGE.
10. CONSTRUCT RETAINING WALL.
11. CONSTRUCT STORM SEWER MAIN DRAIN SEGMENTS THAT ARE LOCATED OUTSIDE OF THE TRAFFIC AREAS.
12. CONSTRUCT ONLY NECESSARY STORM SEWER OUTFALL SEGMENTS ACROSS ROUTE 22 PAVEMENT

### TRAFFIC:

- DURING INSTALLATION OF TEMPORARY SIGNING AND TRAFFIC CONTROL DEVICES, HIGHWAY STANDARD 701602 AND 701401 LANE CLOSURES SHALL BE USED.
- FOR ISLAND REMOVAL, CURB REMOVAL, AND TEMPORARY PAVEMENT CONSTRUCTION USE HIGHWAY STANDARD 701602.
- TRAFFIC ON IL RTE 22 SHALL REMAIN AS EXISTING. MAINTAIN TRAFFIC ON US 12 NORTHBOUND BY PROVIDING TWO 3.3M LANES OF TRAFFIC ALONG MEDIAN EDGE OF PAVEMENT.
- DURING INSTALLATION OF NECESSARY STORM SEWER OUTFALL SEGMENTS ACROSS ROUTE 22 PAVEMENT, ONE LANE FLAGGING OPERATIONS WILL BE PERMITTED DURING OFF PEAK HOURS.

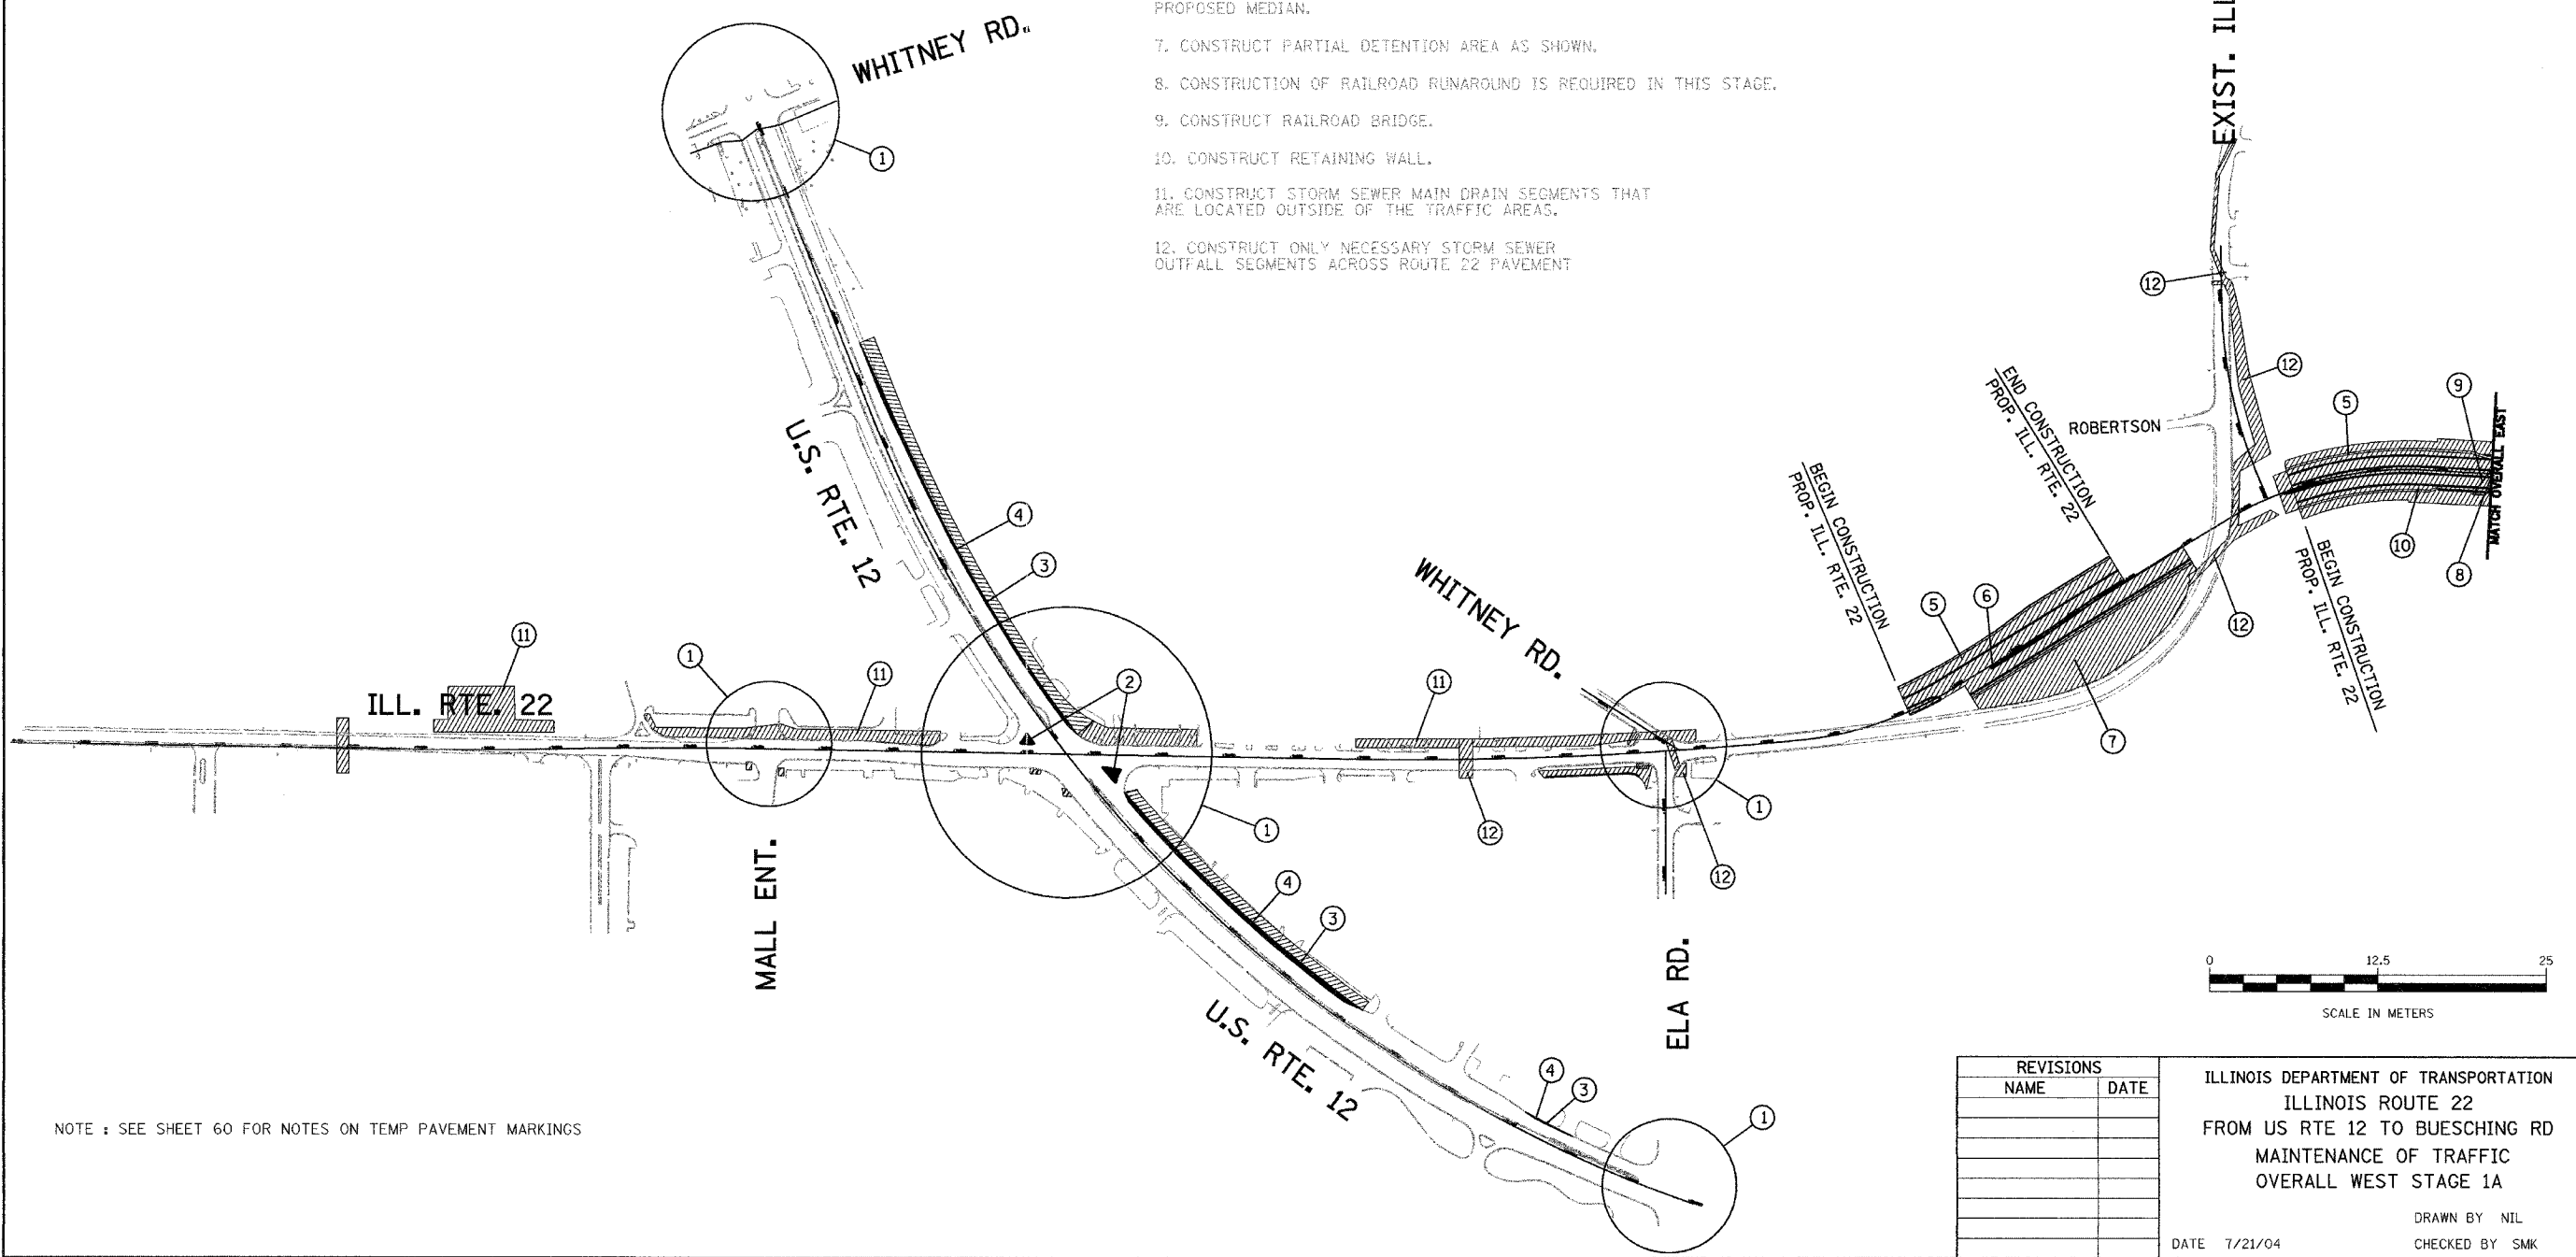

NOTE : SEE SHEET 60 FOR NOTES ON TEMP PAVEMENT MARKINGS

REVISIONS	
NAME	DATE

ILLINOIS DEPARTMENT OF TRANSPORTATION  
 ILLINOIS ROUTE 22  
 FROM US RTE 12 TO BUESCHING RD  
 MAINTENANCE OF TRAFFIC  
 OVERALL WEST STAGE 1A

DATE 7/21/04  
 DRAWN BY NIL  
 CHECKED BY SMK