



F.A. RTE.	SECTION	COUNTY	TOTAL SHEETS	SHEET NO.
337	19R-1	LAKE	800	95
STA.	TO STA.			
FED. ROAD DIST. NO.	ILLINOIS FED. AID PROJECT			

60997

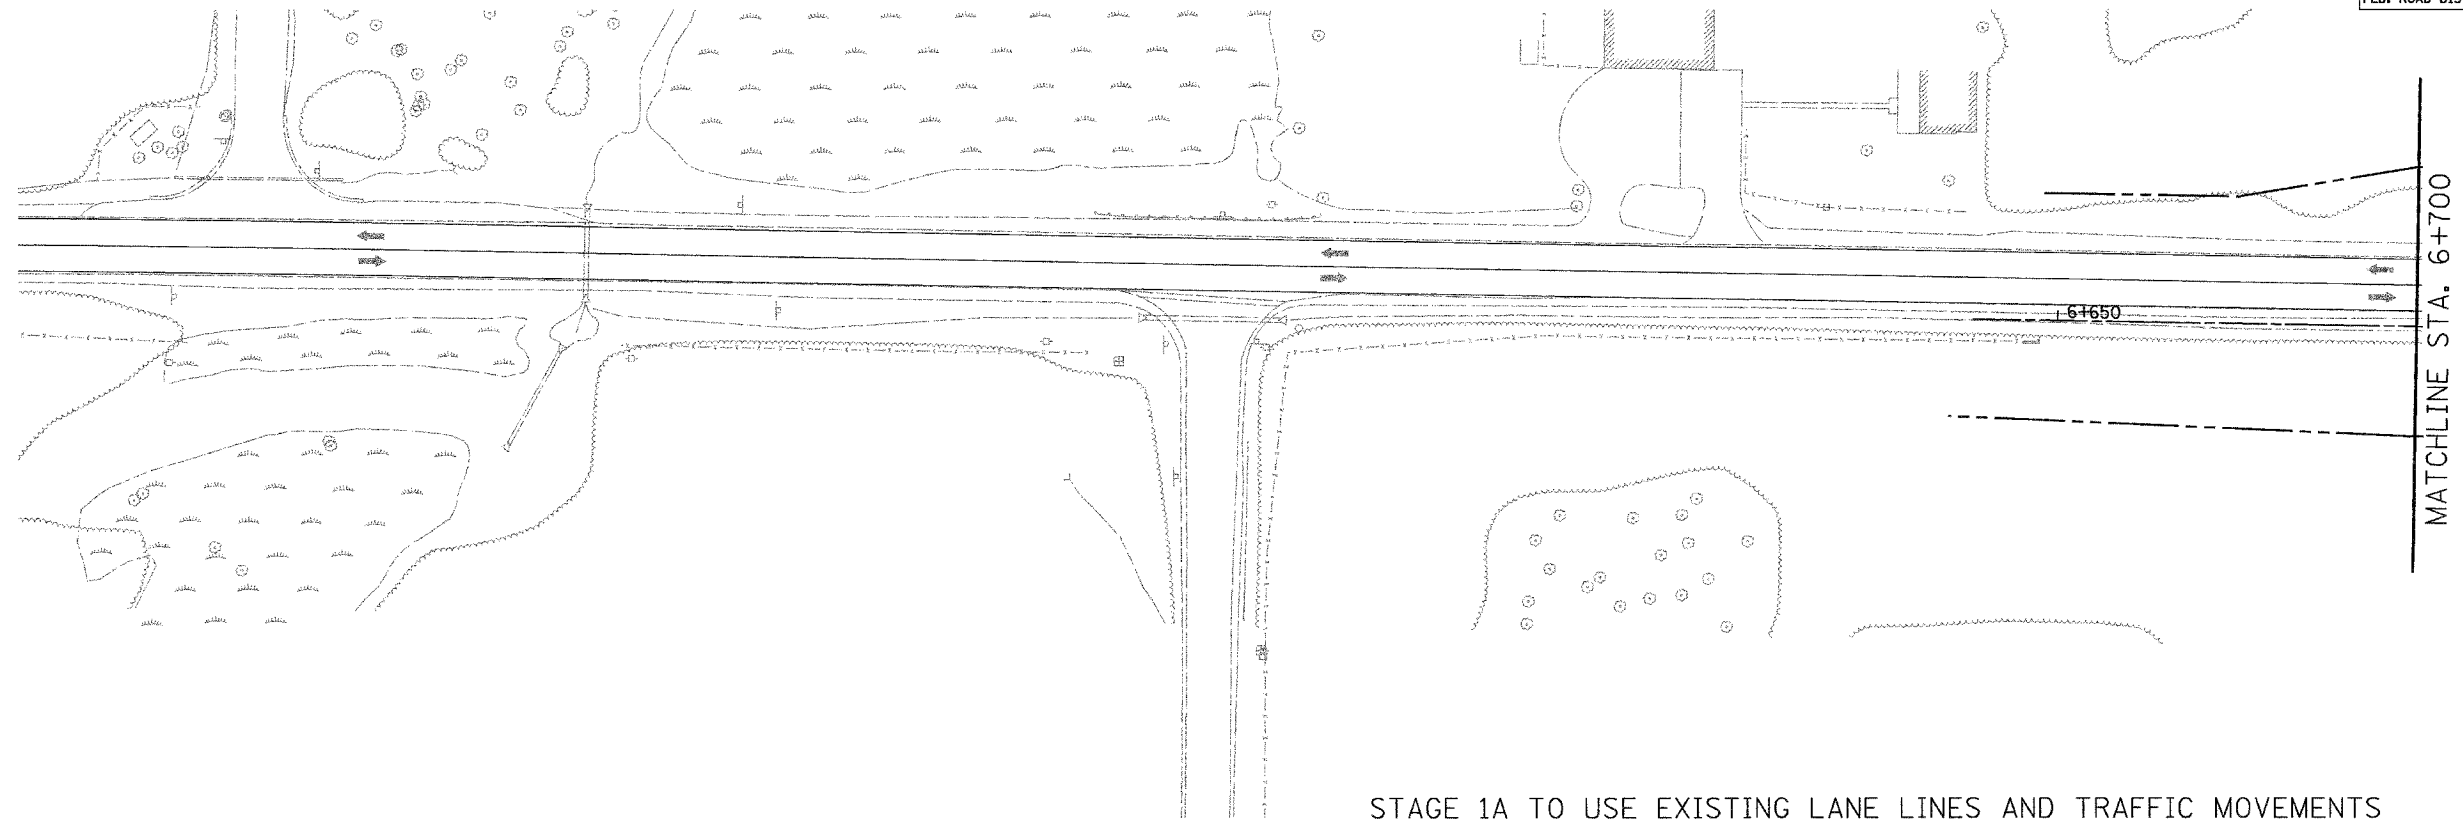


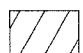
STAGE 1A TO USE EXISTING LANE LINES AND TRAFFIC MOVEMENTS

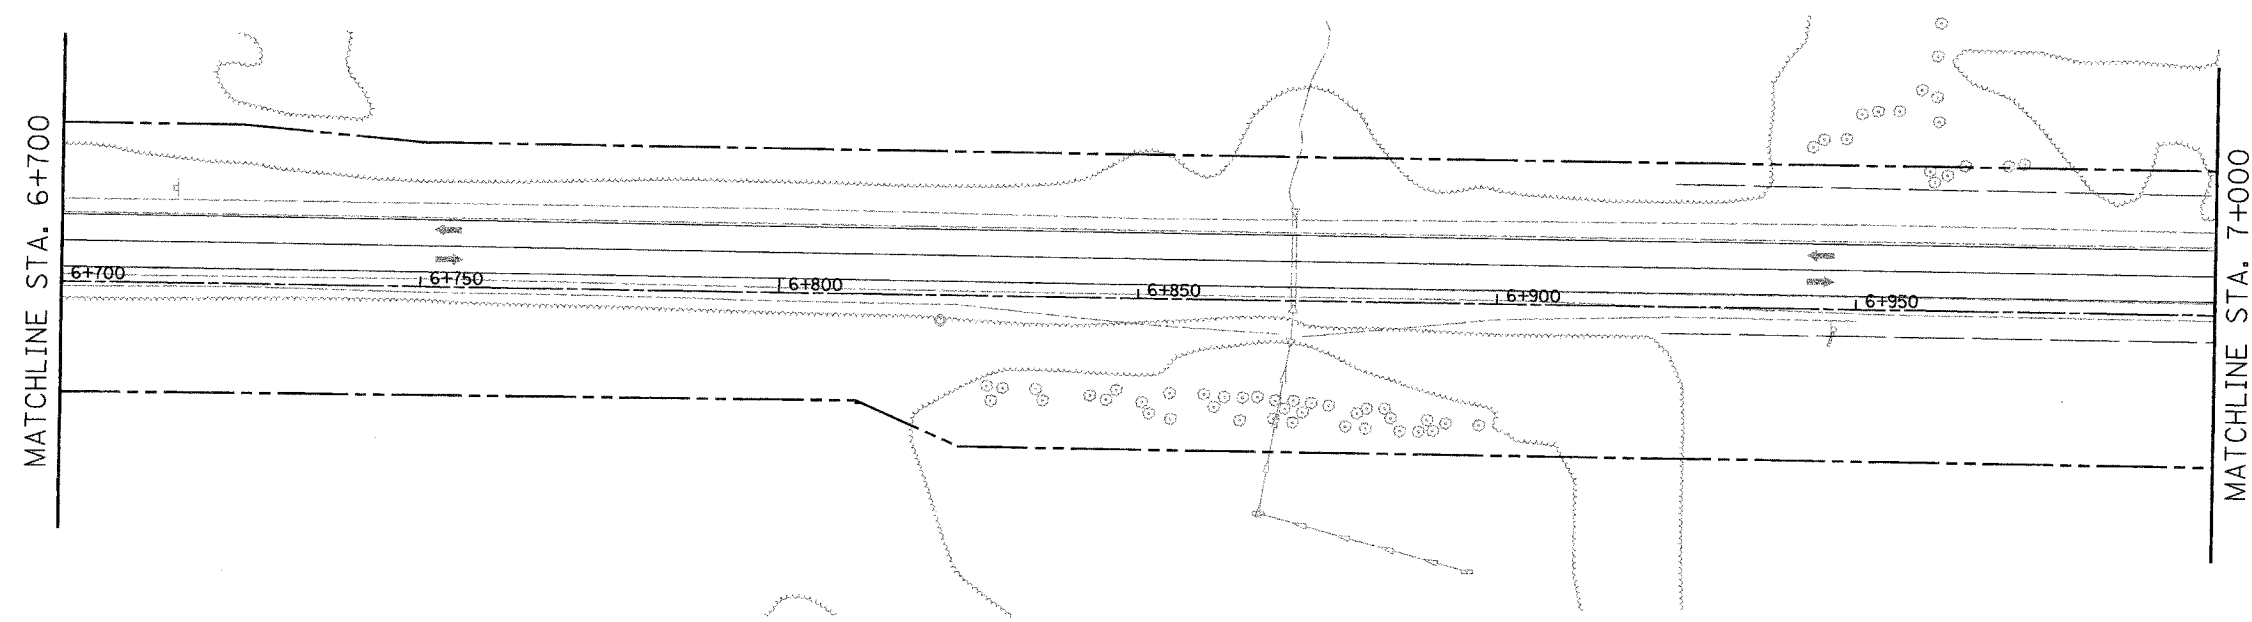


STAGE 1A TO USE EXISTING LANE LINES AND TRAFFIC MOVEMENTS



LEGEND

	TEMPORARY PAVEMENT
	CONSTRUCTION WORK ZONE

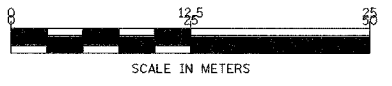

REVISIONS	
NAME	DATE

ILLINOIS DEPARTMENT OF TRANSPORTATION
 ILLINOIS ROUTE 22
 FROM US RTE 12 TO BUESCHING RD
 MAINTENANCE OF TRAFFIC
 STA. 6+638 TO STA. 7+000
 STAGE 1A

DRAWN BY BKN
 CHECKED BY SMK

DATE 7/21/04