

# STAGE 1B WEST OVERALL

F.A. RTE.	SECTION	COUNTY	TOTAL SHEETS	SHEET NO.
337	19R-1	LAKE	800	101
STA.		TO STA.		
FED. ROAD DIST. NO.		ILLINOIS FED. AID PROJECT		

60997



### CONSTRUCTION:


1. REMOVE CURB AND GUTTER ALONG SOUTH EDGE OF IL RTE. 22
2. CONSTRUCT TEMPORARY PAVEMENT ALONG SOUTH EDGE OF IL RTE. 22. REMOVE BITUMINOUS AND AGGREGATE SHOULDERS AS REQUIRED FOR TEMPORARY PAVEMENT CONSTRUCTION. CONSTRUCT TEMPORARY DITCHES AS SHOWN IN THE CROSS SECTIONS. PROVIDE TEMPORARY DRAINAGE CONNECTIONS AS SHOWN IN THE MCT PLANS PRIOR TO PLACING TEMPORARY PAVEMENT.
3. REMOVE CENTER MEDIAN AND GUARDRAIL ALONG U.S. 12.
4. CONSTRUCT TEMPORARY MEDIAN PAVEMENT ON U.S. 12.
5. CONSTRUCT ENTRANCE ONE HALF AT A TIME.
6. CONSTRUCT PERMANENT BITUMINOUS BASE COURSE WIDENING ALONG SOUTH EDGE OF IL RTE. 22.
7. CONSTRUCT MEDIAN STORM SEWER IMPROVEMENTS ON U.S. 12.
8. REMOVE CURB AND GUTTER ALONG EAST EDGE OF ELA ROAD AND CONSTRUCT TEMPORARY PAVEMENT & AGGREGATE SHOULDERS AS REQUIRED.

### TRAFFIC:

PROVIDE TWO 3.3M THROUGH LANES OF TRAFFIC BY SHIFTING TRAFFIC TO NORTHERN EDGE OF IL RTE. 22 PAVEMENT AS SHOWN IN STAGE 1B MAINTENANCE OF TRAFFIC PLAN SHEETS.

MAINTAIN TEMPORARY TRAFFIC SIGNALS AT THE FOLLOWING IL RTE. 22 INTERSECTIONS: MALL ENTRANCE, U.S. 12, ELA/WHITNEY RD., AND U.S. 12 INTERSECTION WITH ELA AND WHITNEY RDS.

SHIFT TRAFFIC TO THE OUTSIDE LANES ON U.S. 12 AS SHOWN UTILIZING TWO 3.3 M LANES.

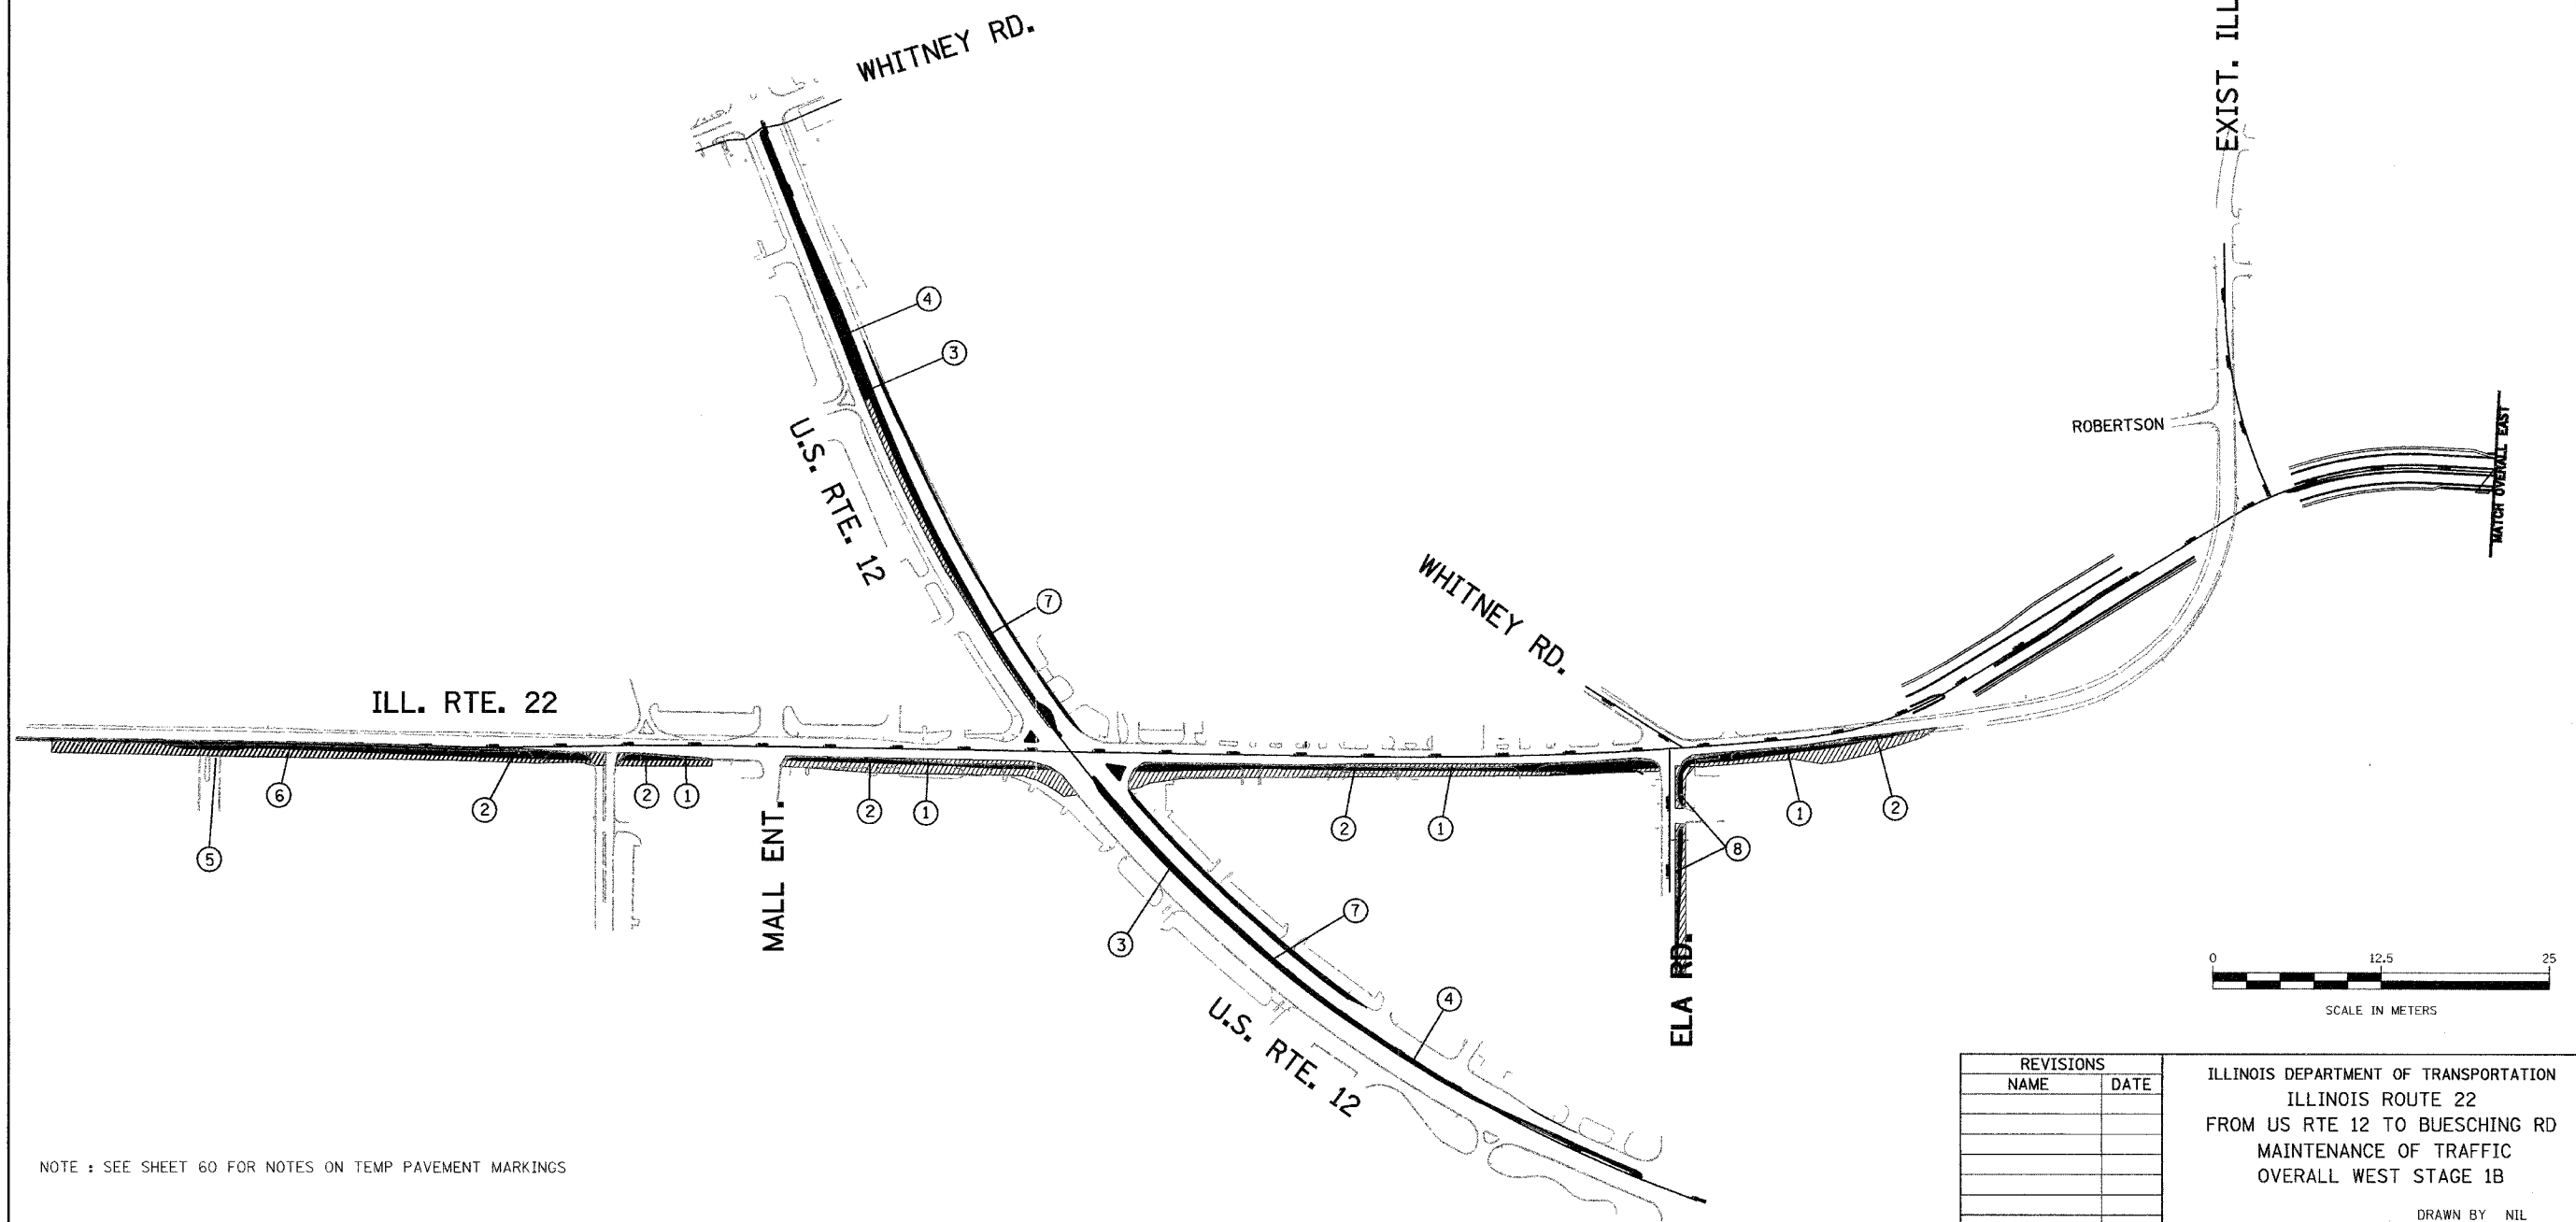

NOTE : SEE SHEET 60 FOR NOTES ON TEMP PAVEMENT MARKINGS

REVISIONS	
NAME	DATE

ILLINOIS DEPARTMENT OF TRANSPORTATION  
ILLINOIS ROUTE 22  
FROM US RTE 12 TO BUESCHING RD  
MAINTENANCE OF TRAFFIC  
OVERALL WEST STAGE 1B

DATE 7/21/04  
DRAWN BY NIL  
CHECKED BY SMK