

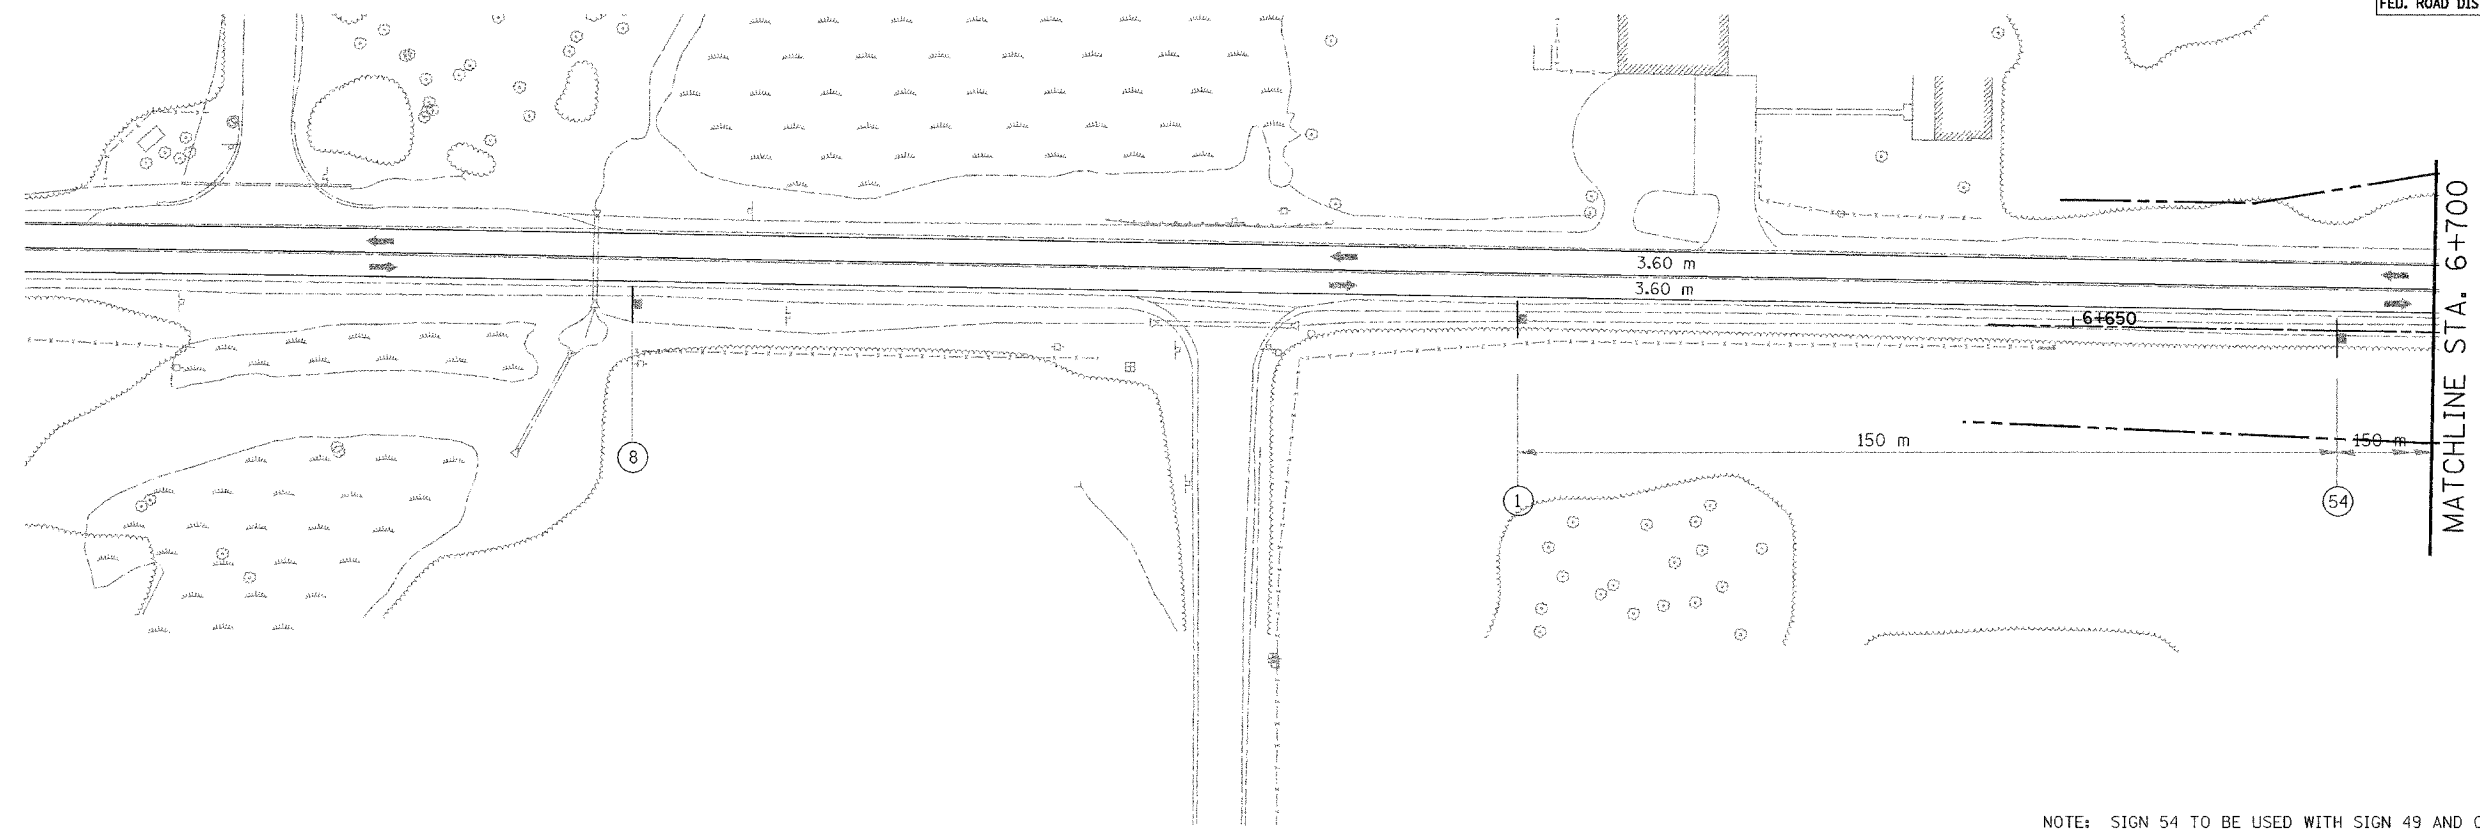


F.A. RTE.	SECTION	COUNTY	TOTAL SHEETS	SHEET NO.
337	19R-1	LAKE	800	102
STA.		TO STA.		
FED. ROAD DIST. NO.		ILLINOIS FED. AID PROJECT		

60997

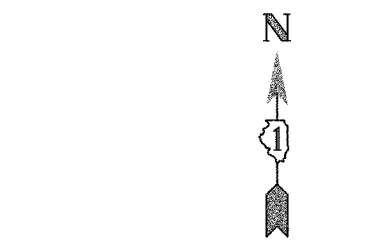

NOTE: SIGN 54 TO BE USED WITH SIGN 49 AND COVERED WHEN NOT IN USE

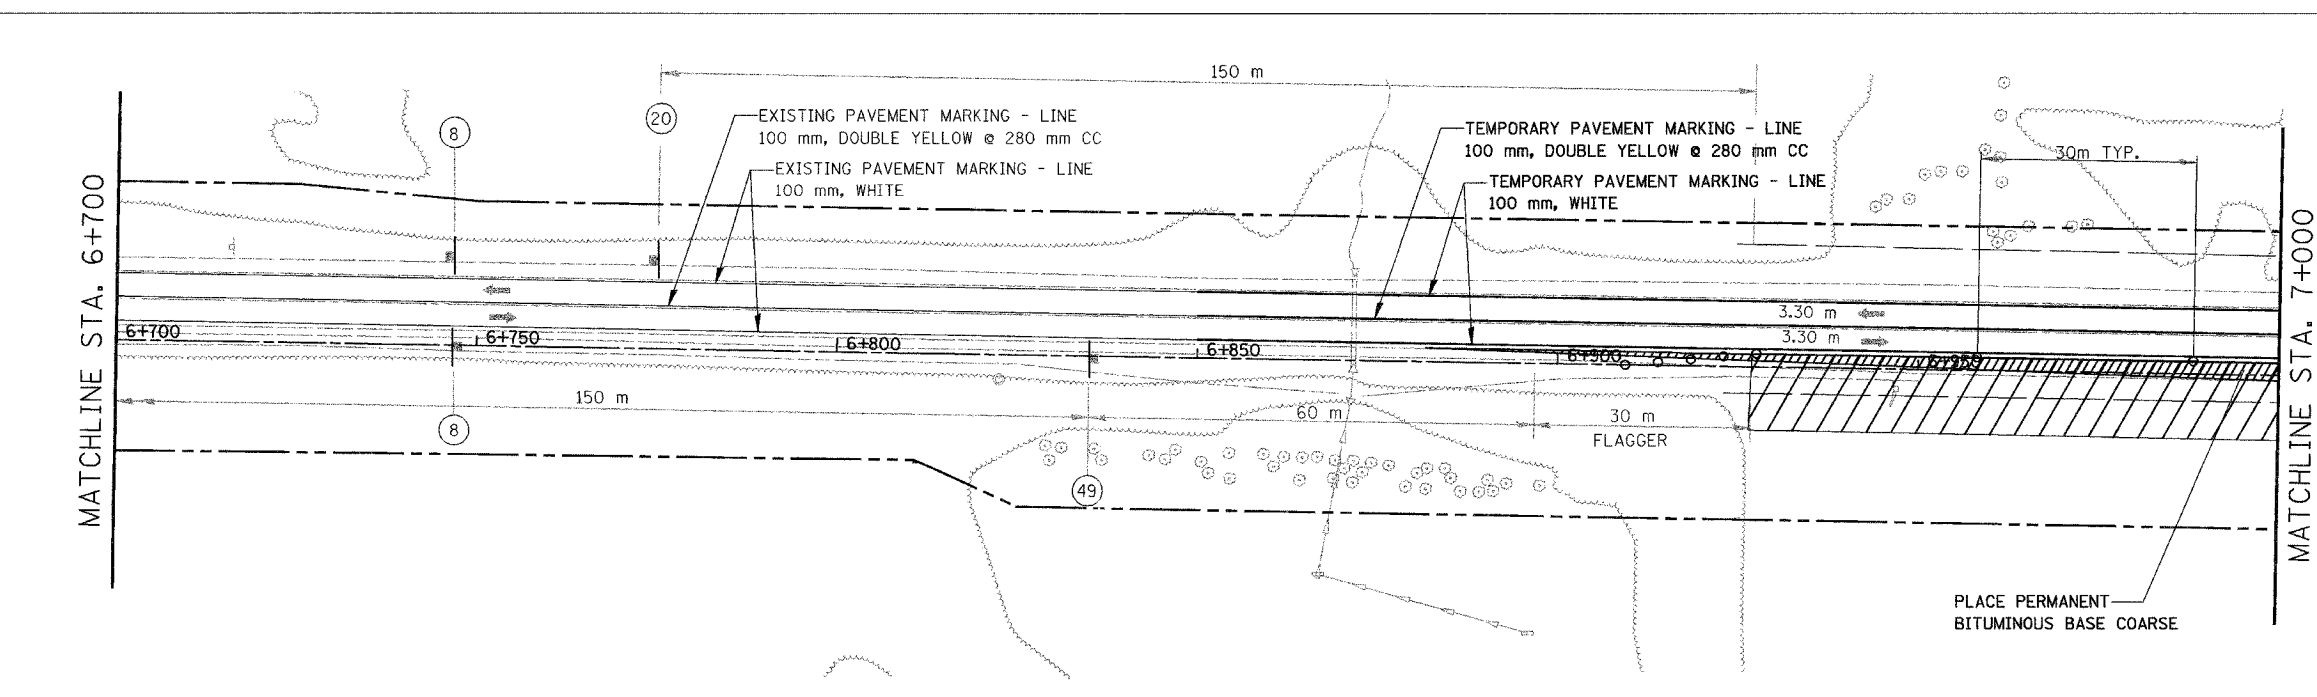

**LEGEND**

- TEMPORARY PAVEMENT
- CONSTRUCTION WORK ZONE
- PERMANENT BITUMINOUS BASE COURSE

0 25 50  
SCALE IN METERS

NOTE: SIGN 49 TO BE COVERED WHEN NOT IN USE

NOTE : SEE SHEET 60 FOR NOTES ON TEMP PAVEMENT MARKINGS

REVISIONS	
NAME	DATE

ILLINOIS DEPARTMENT OF TRANSPORTATION  
ILLINOIS ROUTE 22  
FROM US RTE 12 TO BUESCHING RD  
MAINTENANCE OF TRAFFIC  
STA. 6+638 TO STA. 7+000  
STAGE 1B

DRAWN BY BKN  
CHECKED BY SMK

DATE 7/21/04