



F.A. RTE.	SECTION	COUNTY	TOTAL SHEETS	SHEET NO.
337	19R-1	LAKE	800	103
STA.	TO STA.			
FED. ROAD DIST. NO.	ILLINOIS FED. AID PROJECT			

#60997

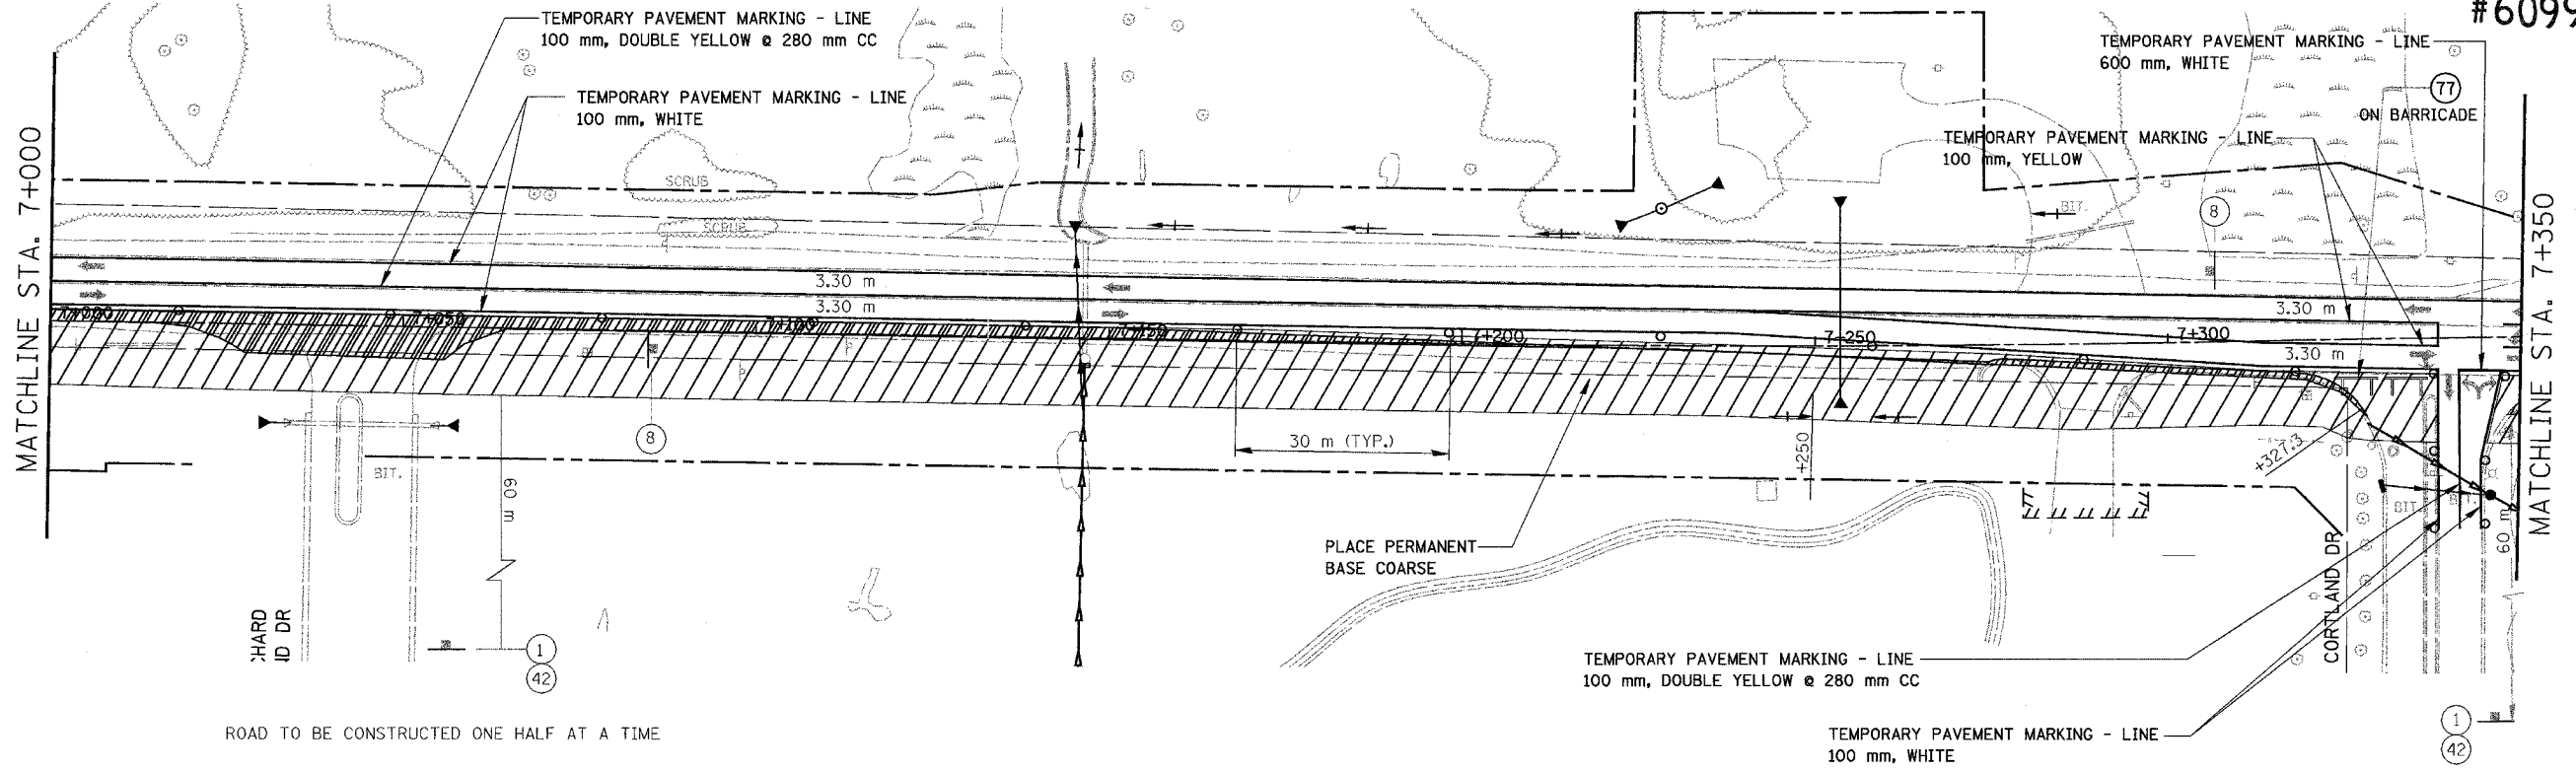

ROAD TO BE CONSTRUCTED ONE HALF AT A TIME

NOTE : SEE SHEET 60 FOR NOTES ON TEMP PAVEMENT MARKINGS

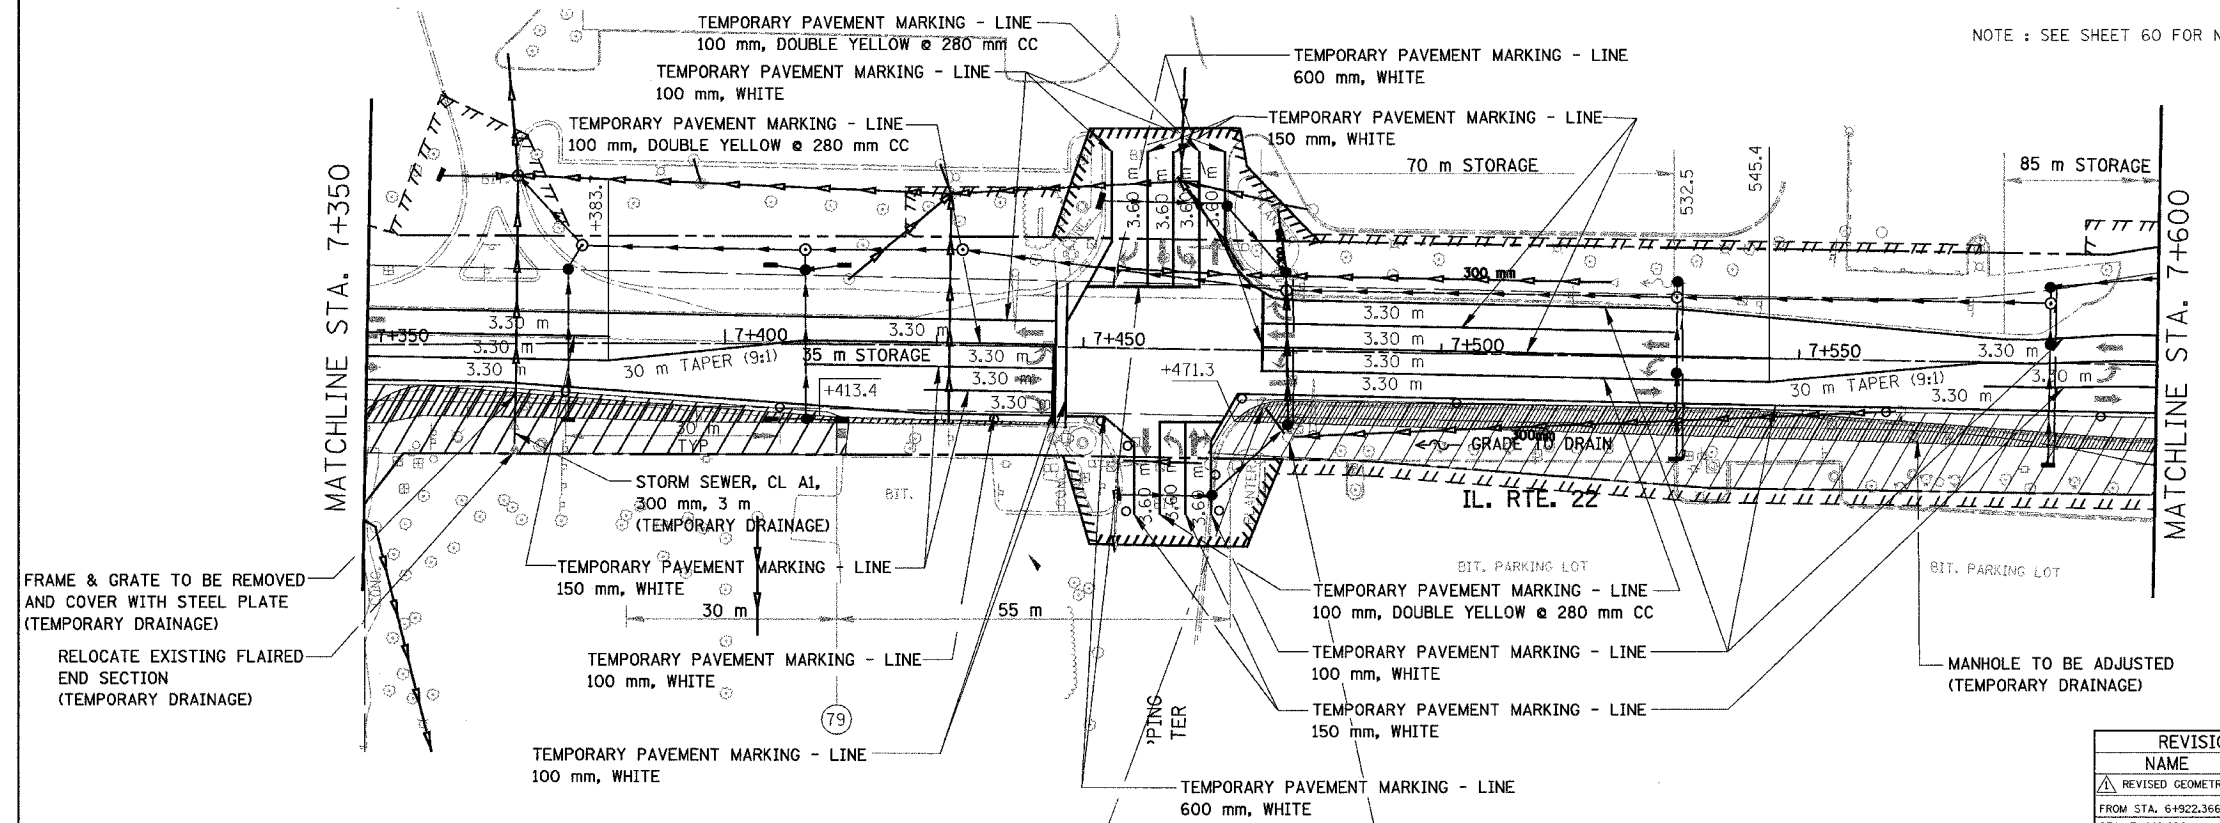

FRAME & GRATE TO BE REMOVED AND COVER WITH STEEL PLATE (TEMPORARY DRAINAGE)  
RELOCATE EXISTING FLAIED END SECTION (TEMPORARY DRAINAGE)

NOTE : SIGN 79 TO BE COVERED WHEN NOT IN USE

FRAME & GRATE TO BE REMOVED AND COVER WITH STEEL PLATE (TEMPORARY DRAINAGE)

CATCH BASIN TO BE ADJUSTED (TEMPORARY DRAINAGE)

**LEGEND**

- TEMPORARY PAVEMENT
- CONSTRUCTION WORK ZONE
- PERMANENT BITUMINOUS BASE COURSE

SCALE IN METERS

REVISIONS	
NAME	DATE
REVISOR GEOMETRY	11/24/04
FROM STA. 6+922.366 TO STA. 7+440.820	

ILLINOIS DEPARTMENT OF TRANSPORTATION  
ILLINOIS ROUTE 22  
FROM US RTE 12 TO BUESCHING RD  
MAINTENANCE OF TRAFFIC  
STA. 7+000 TO STA. 7+600  
STAGE 1B

DATE 7/21/04  
DRAWN BY BKN  
CHECKED BY SMK