
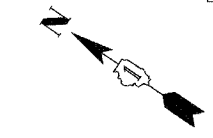


F.A. RTE.	SECTION	COUNTY	TOTAL SHEETS	SHEET NO.
337	19R-1	LAKE	800	106
STA.		TO STA.		
FED. ROAD DIST. NO.		ILLINOIS FED. AID PROJECT		




60997

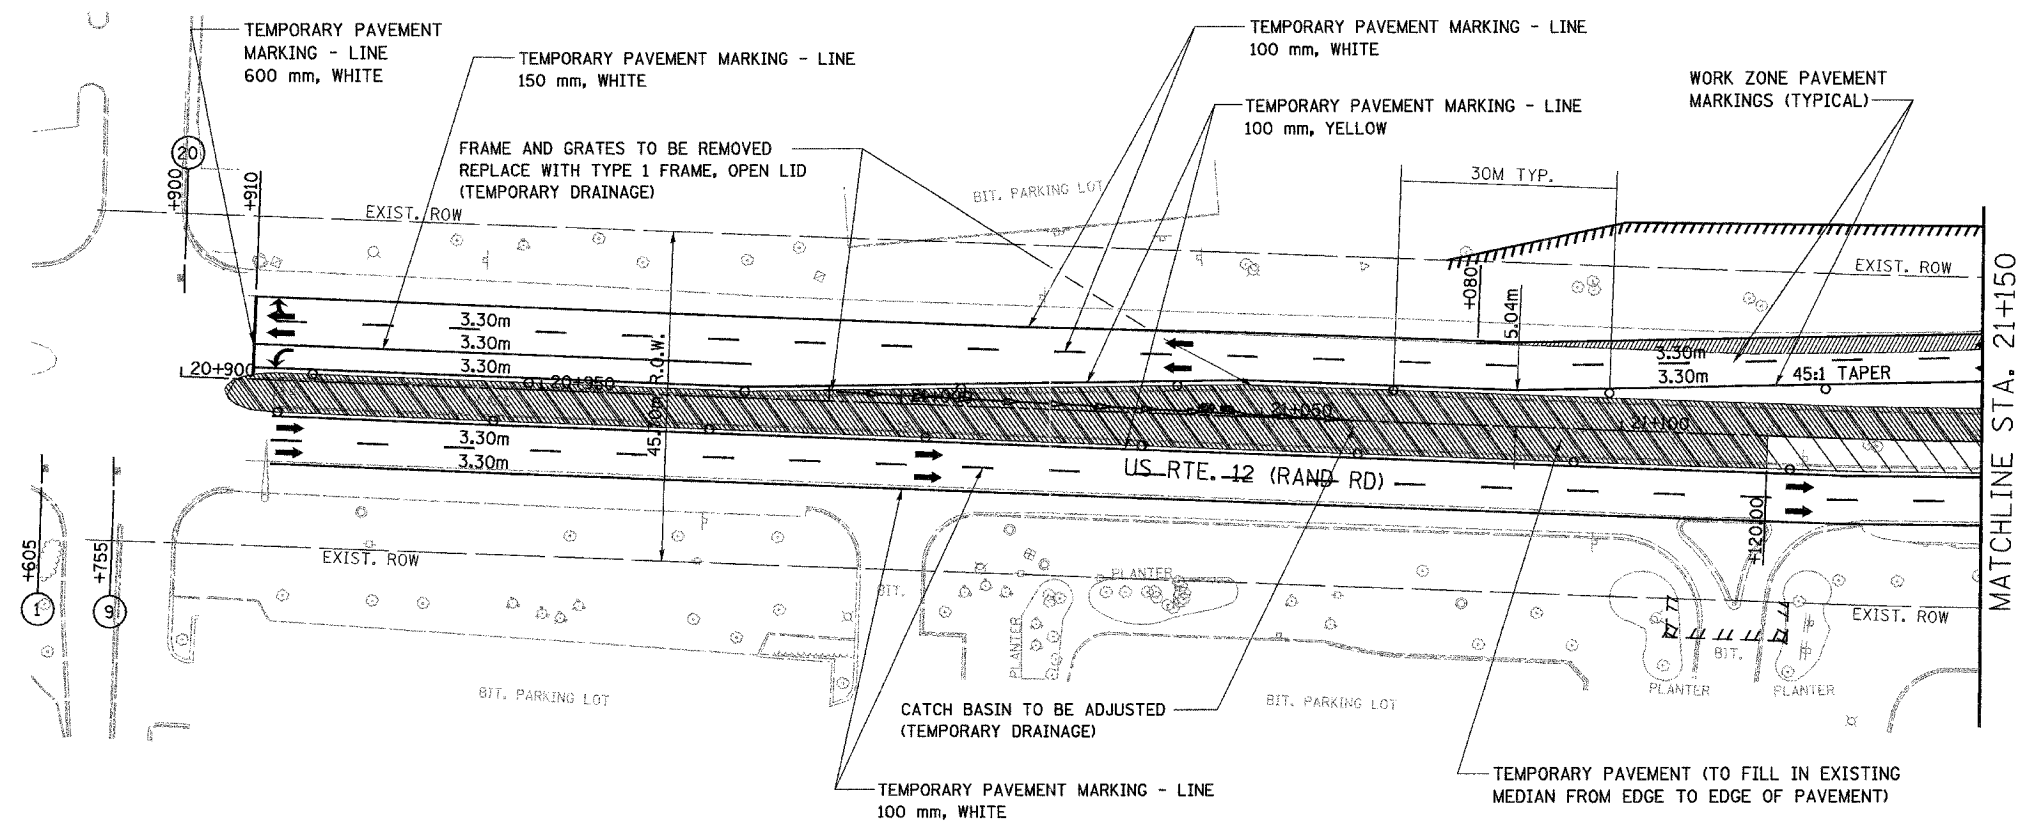

**LEGEND**

- CONSTRUCTION WORK ZONE
- TEMPORARY PAVEMENT CONSTRUCTED DURING THIS STAGE
- TEMPORARY PAVEMENT (CONSTRUCTED IN PREVIOUS STAGE)

NOTE: SKIP DASHES 9 m - 3 m (TYP.)

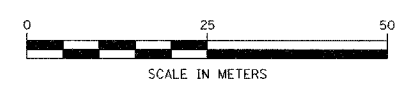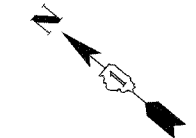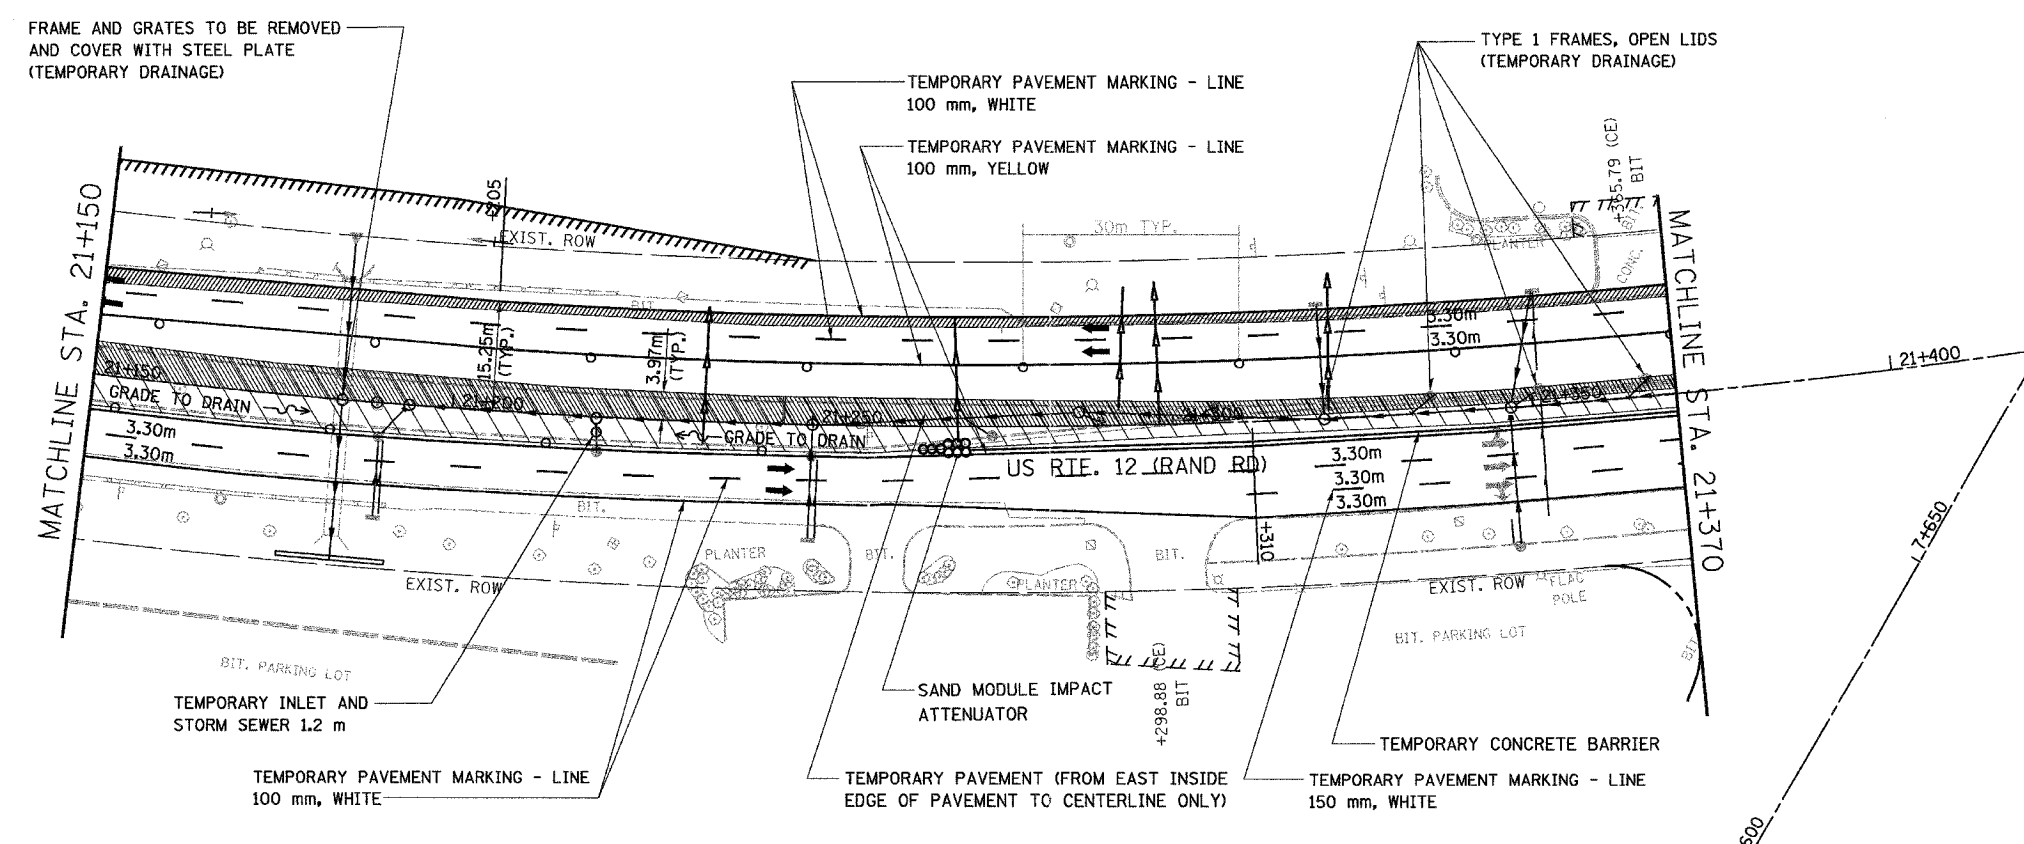

REVISIONS	
NAME	DATE

ILLINOIS DEPARTMENT OF TRANSPORTATION  
 ILLINOIS ROUTE 22  
 FROM US RTE 12 TO BUESCHING RD  
 US ROUTE 12 (RAND RD.)  
 MAINTENANCE OF TRAFFIC  
 STA. 20+900 TO STA. 21+370  
 STAGE 1B  
 DRAWN BY EV  
 CHECKED BY VMR

NOTE: SEE SHEET 60 FOR NOTES ON TEMP PAVEMENT MARKINGS

NOTE: SKIP DASHES 9 m - 3 m (TYP.)

DATE 7/21/04