


F.A. RTE.	SECTION	COUNTY	TOTAL SHEETS	SHEET NO.
337	19R-1	LAKE	800	108
STA.		TO STA.		
FED. ROAD DIST. NO.		ILLINOIS FED. AID PROJECT		

60997

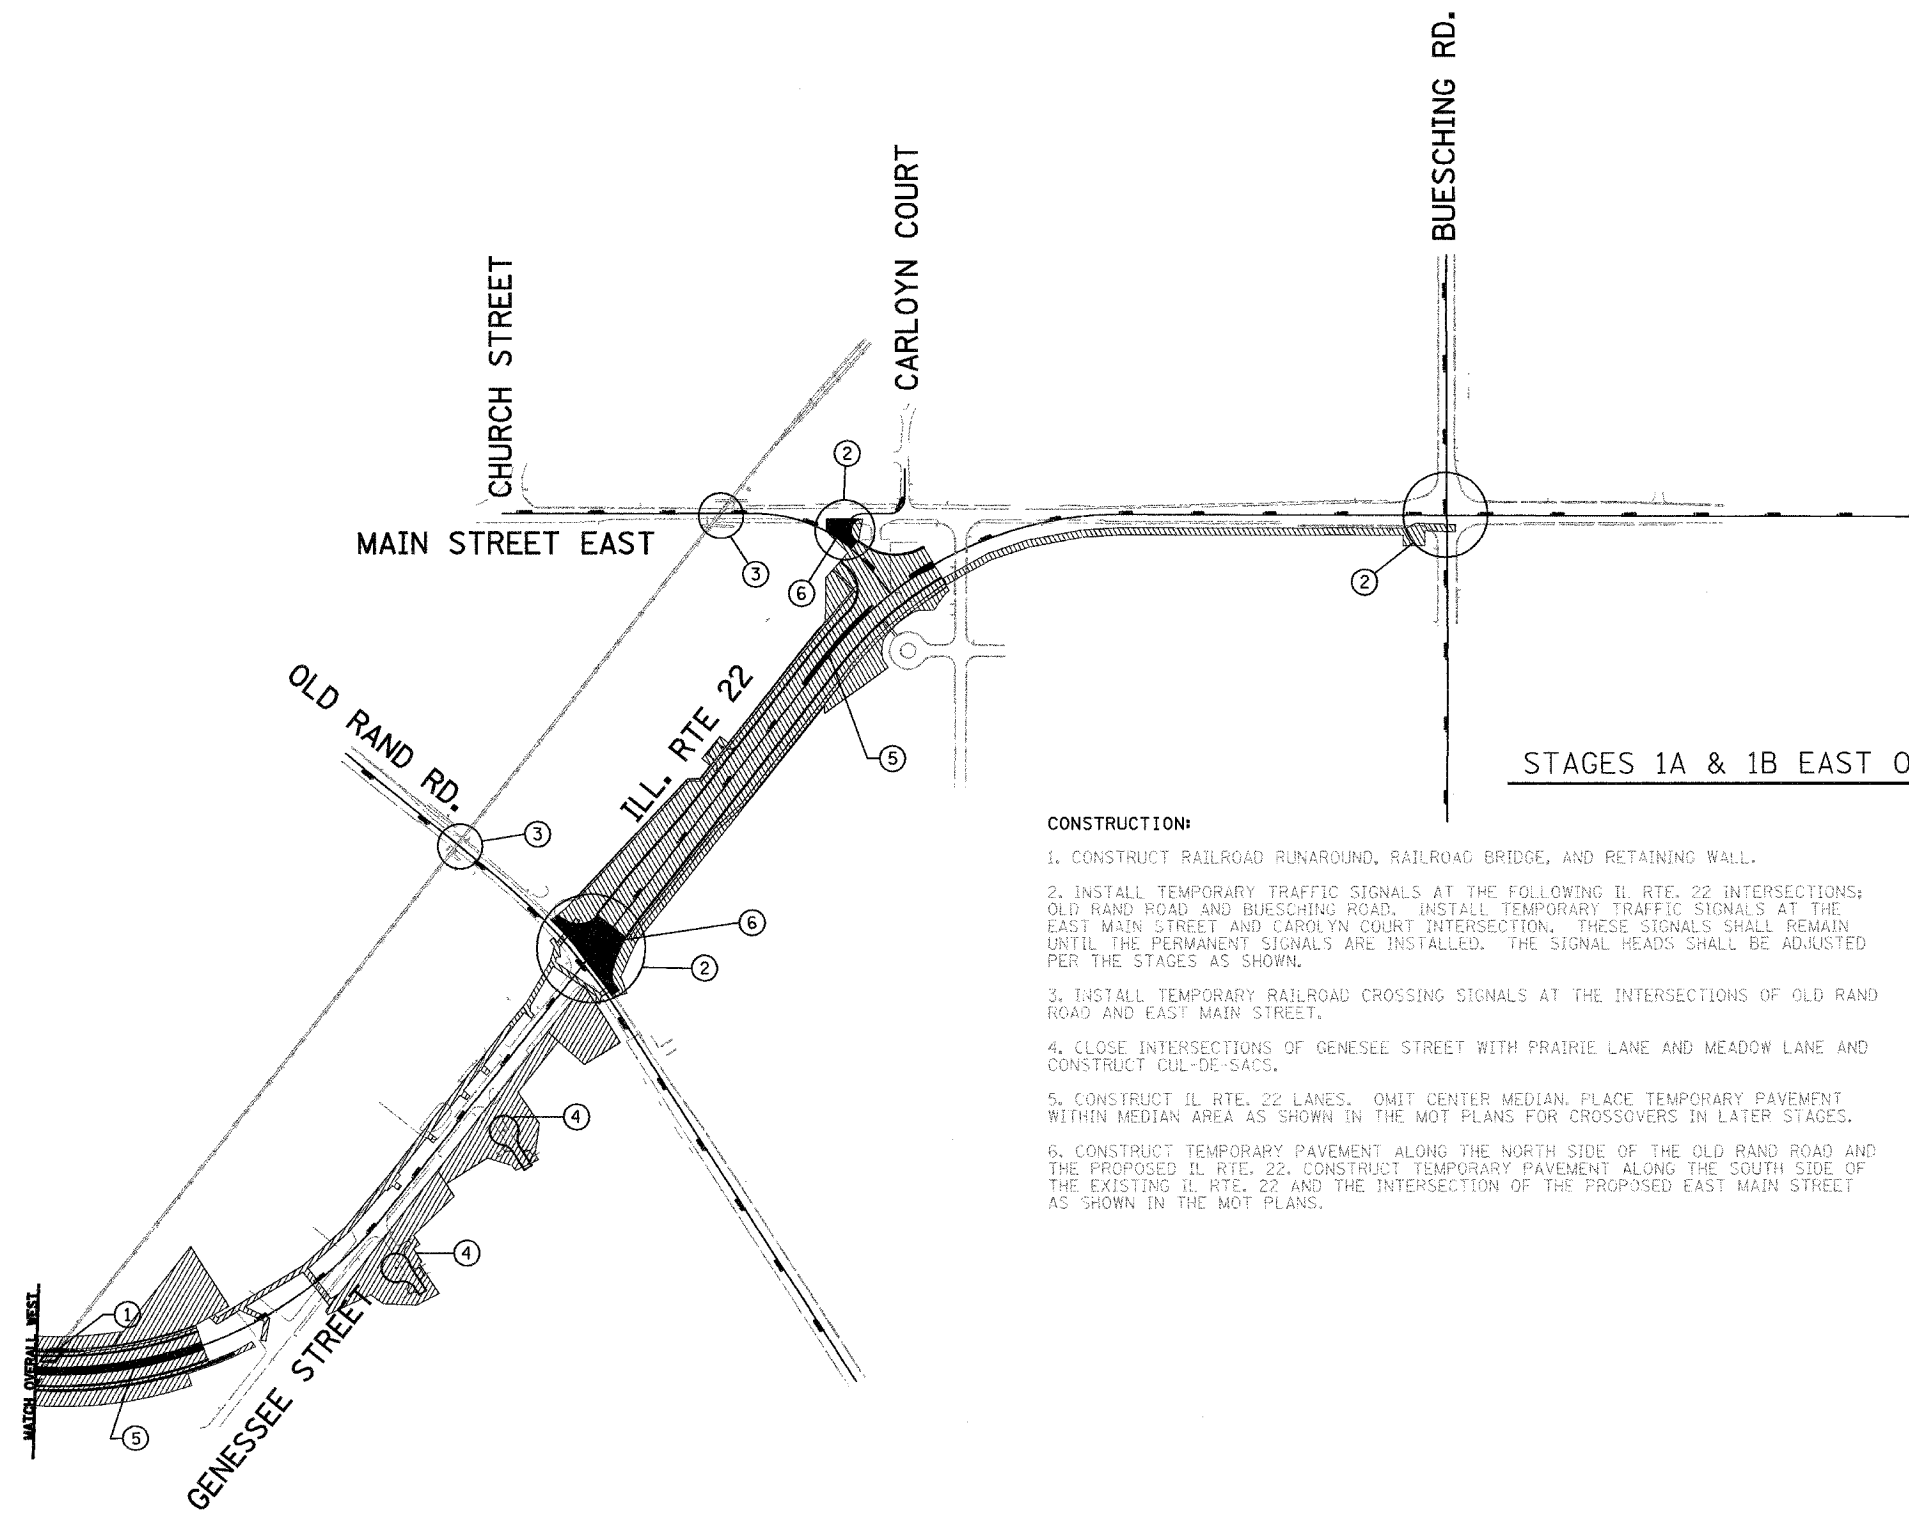


STAGES 1A & 1B EAST OVERALL

CONSTRUCTION:

1. CONSTRUCT RAILROAD RUNAROUND, RAILROAD BRIDGE, AND RETAINING WALL.
2. INSTALL TEMPORARY TRAFFIC SIGNALS AT THE FOLLOWING IL RTE. 22 INTERSECTIONS: OLD RAND ROAD AND BUESCHING ROAD. INSTALL TEMPORARY TRAFFIC SIGNALS AT THE EAST MAIN STREET AND CAROLYN COURT INTERSECTION. THESE SIGNALS SHALL REMAIN UNTIL THE PERMANENT SIGNALS ARE INSTALLED. THE SIGNAL HEADS SHALL BE ADJUSTED PER THE STAGES AS SHOWN.
3. INSTALL TEMPORARY RAILROAD CROSSING SIGNALS AT THE INTERSECTIONS OF OLD RAND ROAD AND EAST MAIN STREET.
4. CLOSE INTERSECTIONS OF GENESSEE STREET WITH PRAIRIE LANE AND MEADOW LANE AND CONSTRUCT CUL-DE-SACS.
5. CONSTRUCT IL RTE. 22 LANES. OMIT CENTER MEDIAN. PLACE TEMPORARY PAVEMENT WITHIN MEDIAN AREA AS SHOWN IN THE MOT PLANS FOR CROSSOVERS IN LATER STAGES.
6. CONSTRUCT TEMPORARY PAVEMENT ALONG THE NORTH SIDE OF THE OLD RAND ROAD AND THE PROPOSED IL RTE. 22. CONSTRUCT TEMPORARY PAVEMENT ALONG THE SOUTH SIDE OF THE EXISTING IL RTE. 22 AND THE INTERSECTION OF THE PROPOSED EAST MAIN STREET AS SHOWN IN THE MOT PLANS.

TRAFFIC:

DURING INSTALLATION OF TEMPORARY SIGNING AND TRAFFIC CONTROL DEVICES, IDOT HIGHWAY STANDARD 701602 AND 701401 LANE CLOSURES SHALL BE USED. FOR TEMPORARY PAVEMENT CONSTRUCTION USE HIGHWAY STANDARD 701602.

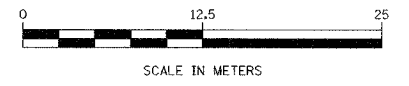

NOTE : SEE SHEET MT-1 FOR NOTES ON TEMP PAVEMENT MARKINGS

REVISIONS	
NAME	DATE

ILLINOIS DEPARTMENT OF TRANSPORTATION
 ILLINOIS ROUTE 22
 FROM US RTE 12 TO BUESCHING RD
 MAINTENANCE OF TRAFFIC
 OVERALL EAST STAGES 1A & 1B

DATE 7/21/04

DRAWN BY BKN
 CHECKED BY ACW