

F.A. RTE.	SECTION	COUNTY	TOTAL SHEETS	SHEET NO.
337	19R-1	LAKE	800	112
STA.		TO STA.		
FED. ROAD DIST. NO.		ILLINOIS FED. AID PROJECT		

STAGE 2A WEST OVERALL

#60997



CONSTRUCTION:



1. CONSTRUCT PROPOSED S.B. CONCRETE LANES ALONG U.S. RTE. 12 WITH NO CURB AND GUTTER ALONG OUTSIDE EDGE.
2. CONSTRUCT TEMPORARY PAVEMENT ALONG OUTSIDE EDGES OF CONCRETE LANES ON U.S. RTE. 12.
3. PARTIALLY REMOVE ISLAND RT. STA. 21+115 ALONG U.S. RTE. 12 AND PAVE AREA WITH TEMPORARY PAVEMENT.
4. CONSTRUCT MEDIAN ALONG U.S. RTE. 12.
5. CONSTRUCT PERMANENT BITUMINOUS BASE COURSE WIDENING ALONG NORTH EDGE OF IL RTE. 22.
6. CONSTRUCT ENTRANCE
7. CONSTRUCT CONCRETE LANES FOR SOUTHWEST QUADRANT OF IL RTE. 22/U.S. RTE. 12 INTERSECTION.
8. PLACE FINAL SURFACE COURSE ALONG PORTION OF IL RTE. 22.

TRAFFIC:

MAINTAIN 2-LANE THRU TRAFFIC EACH WAY ON U.S. RTE. 12 USING TEMPORARY PAVEMENT ALONG N.B. LANES.

MAINTAIN TRAFFIC ON IL RTE. 22 ALONG TEMP PAVEMENT CONSTRUCTED ALONG E.B. LANES IN STAGE 1B.

SHIFT TRAFFIC TO NORTHERN EDGE OF IL RTE. 22 PAVEMENT NEAR U.S. RTE. 12 INTERSECTION. SHIFT BACK TO TEMP PAVEMENT WIDENING EAST OF U.S. RTE. 12 INTERSECTION. SEE MOT PLANS.

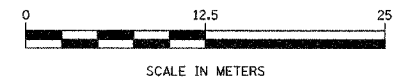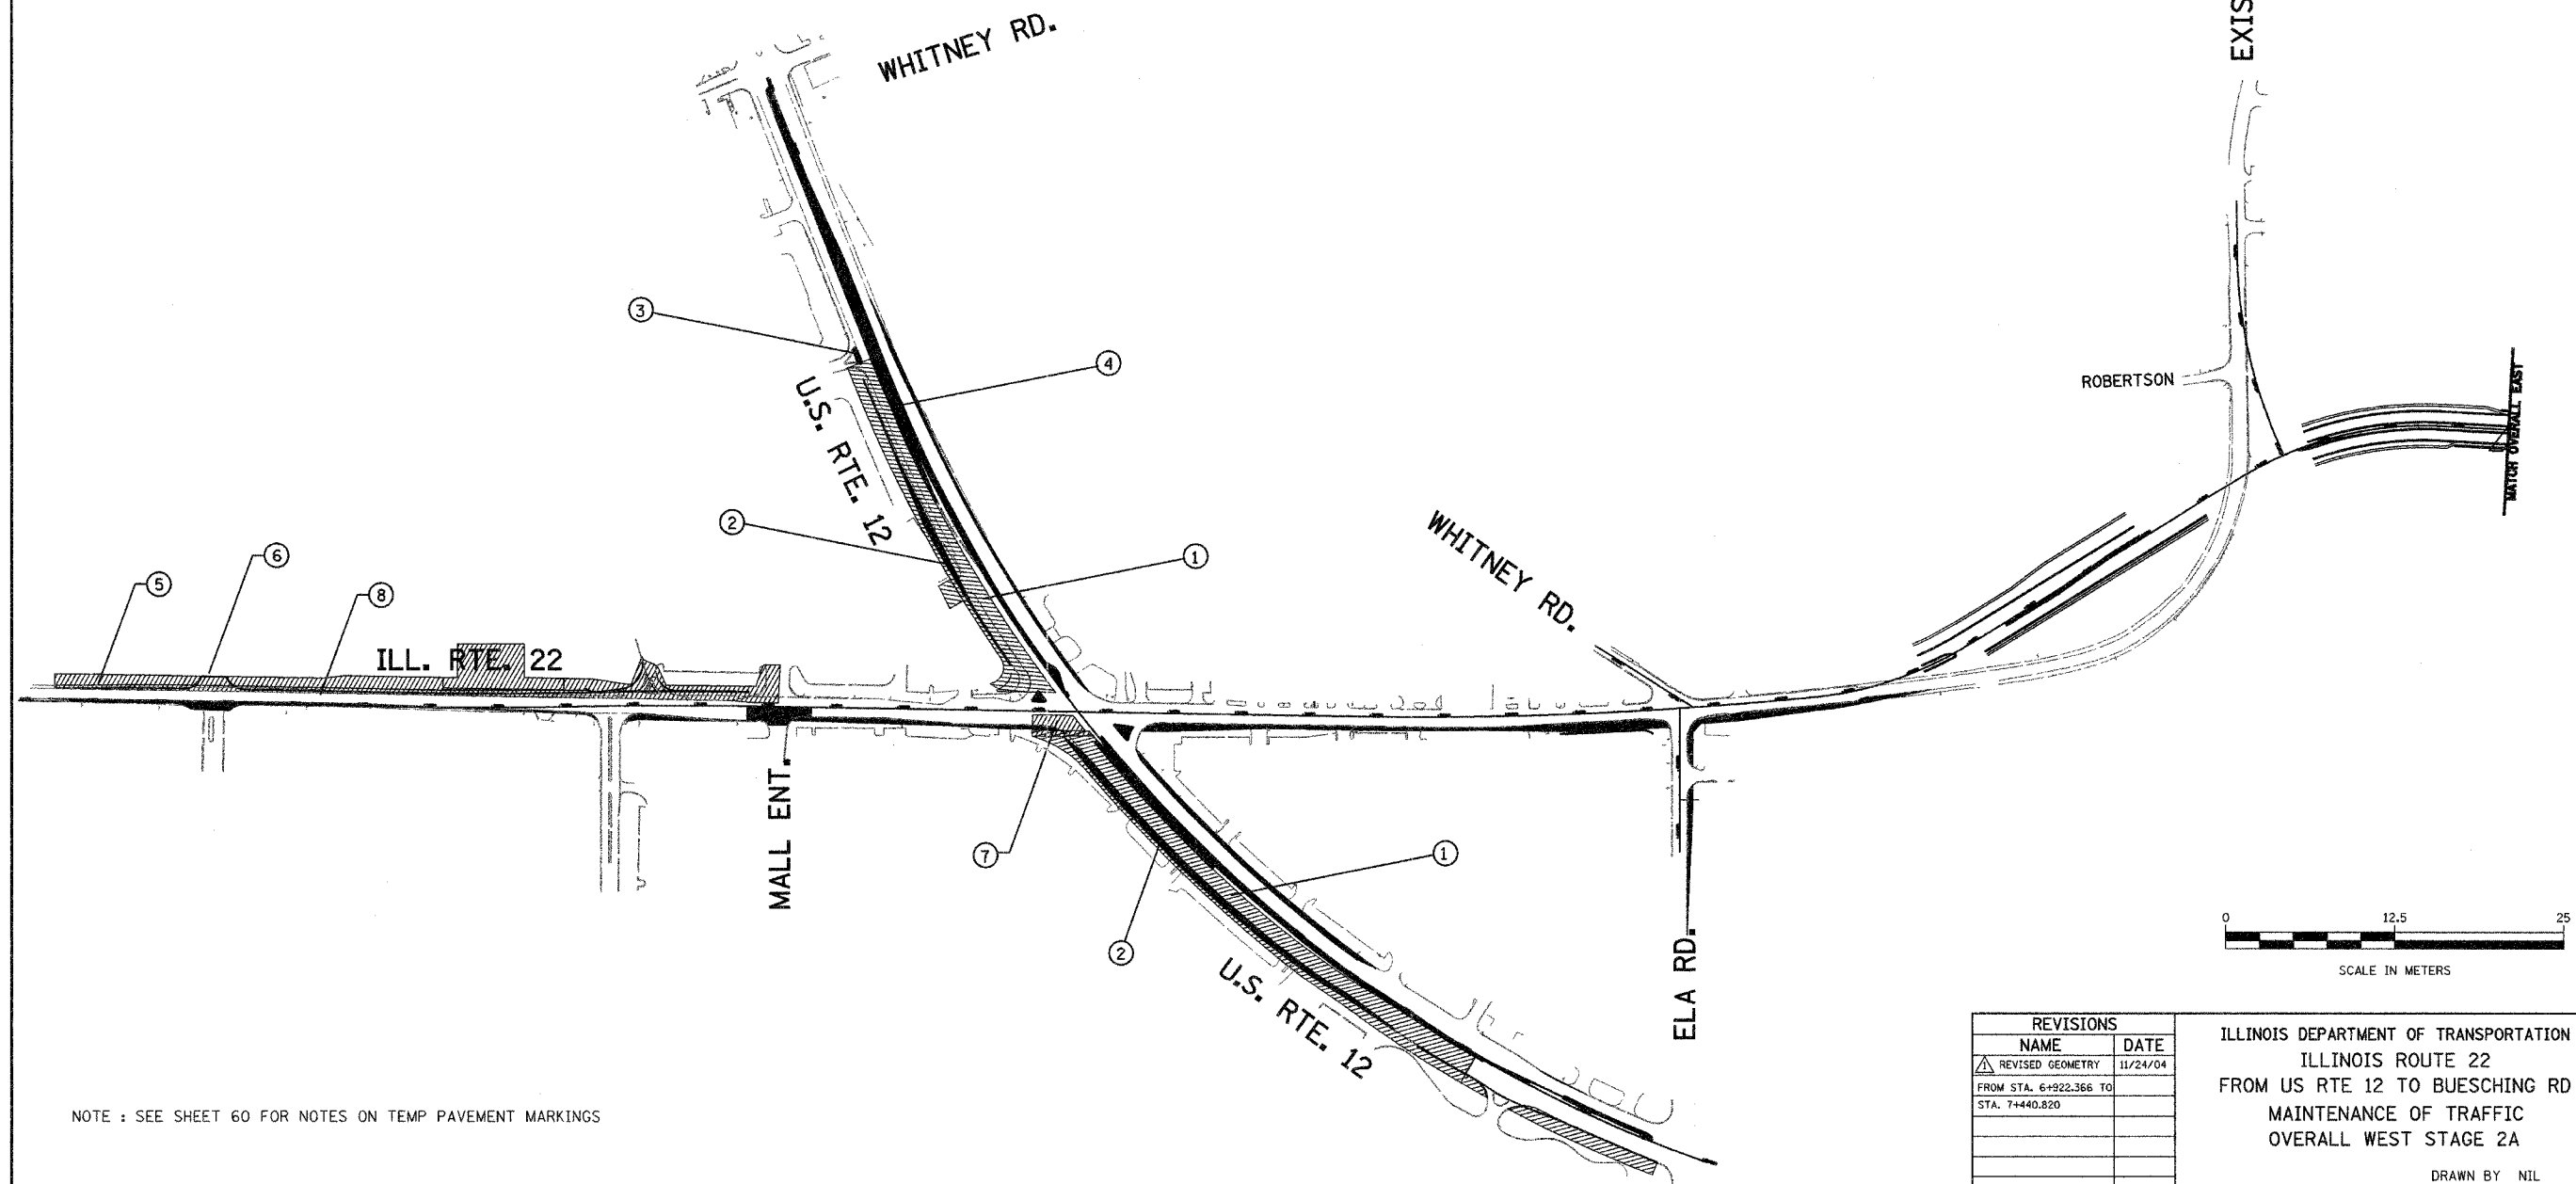

NOTE : SEE SHEET 60 FOR NOTES ON TEMP PAVEMENT MARKINGS

REVISIONS	
NAME	DATE
Δ REVISED GEOMETRY	11/24/04
FROM STA. 6+922.366 TO STA. 7+440.820	

ILLINOIS DEPARTMENT OF TRANSPORTATION
ILLINOIS ROUTE 22
FROM US RTE 12 TO BUESCHING RD
MAINTENANCE OF TRAFFIC
OVERALL WEST STAGE 2A

DATE 7/21/04
DRAWN BY NIL
CHECKED BY SMK