
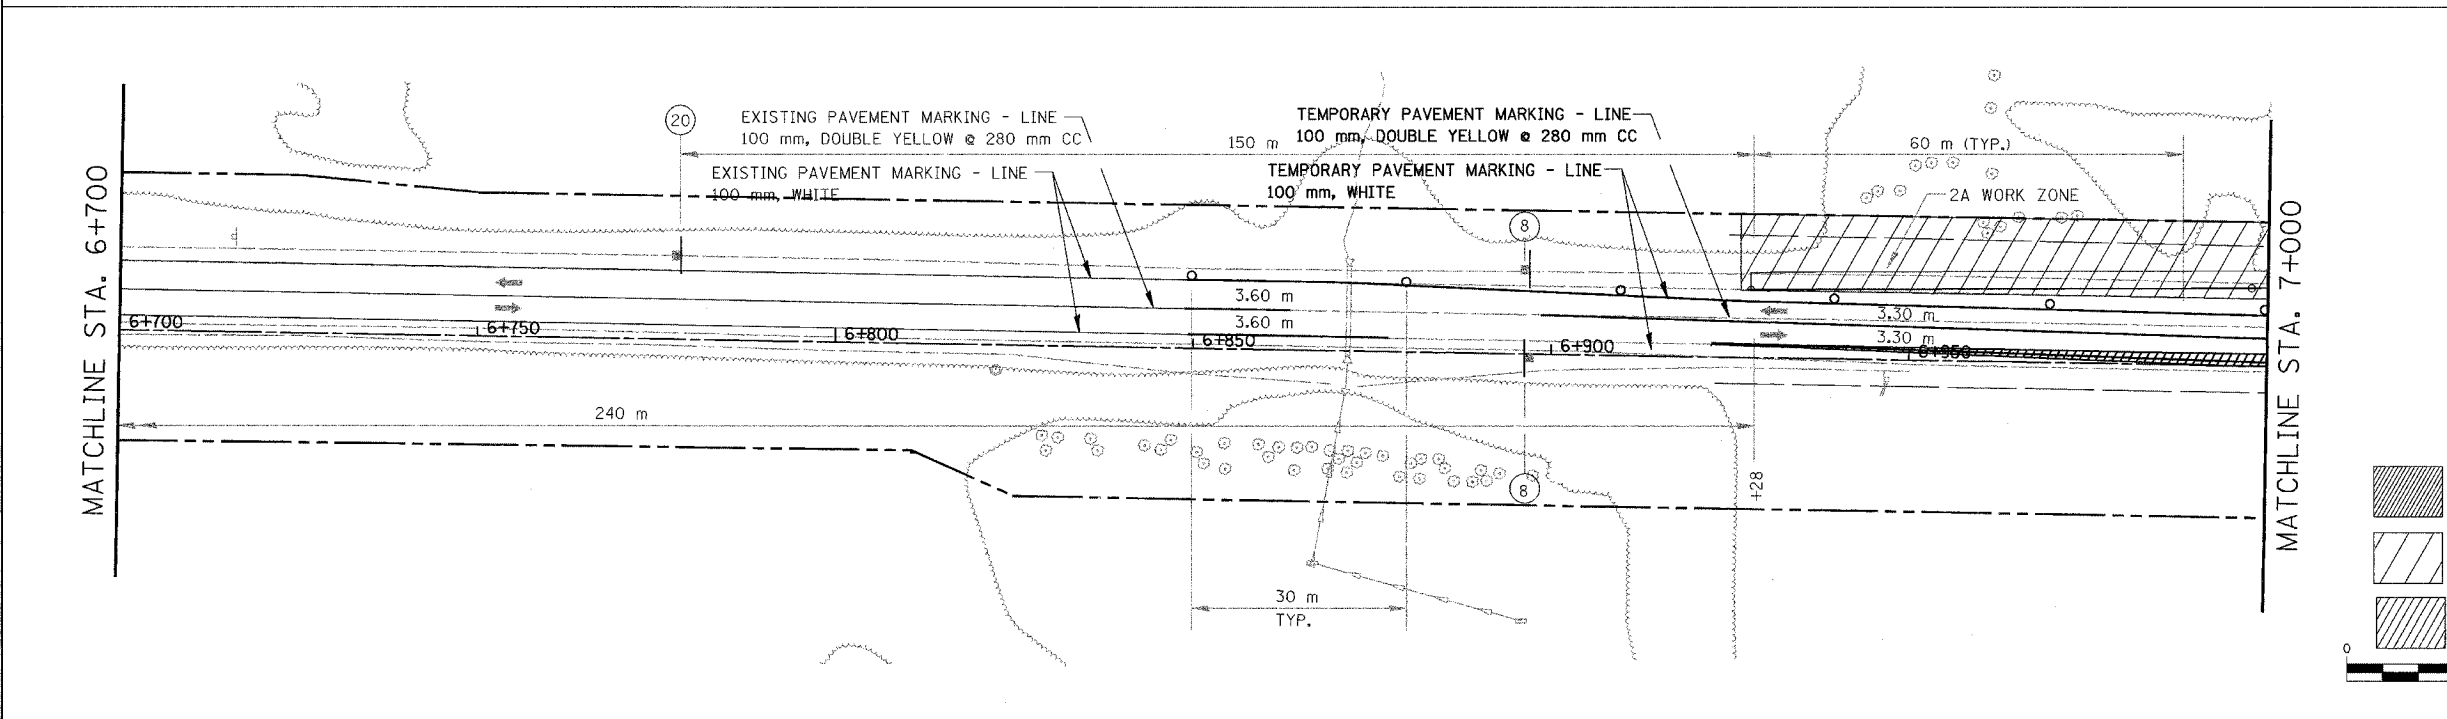


F.A. RTE.	SECTION	COUNTY	TOTAL SHEETS	SHEET NO.
337	19R-1	LAKE	800	113
STA.		TO STA.		
FED. ROAD DIST. NO.		ILLINOIS FED. AID PROJECT		

#60997

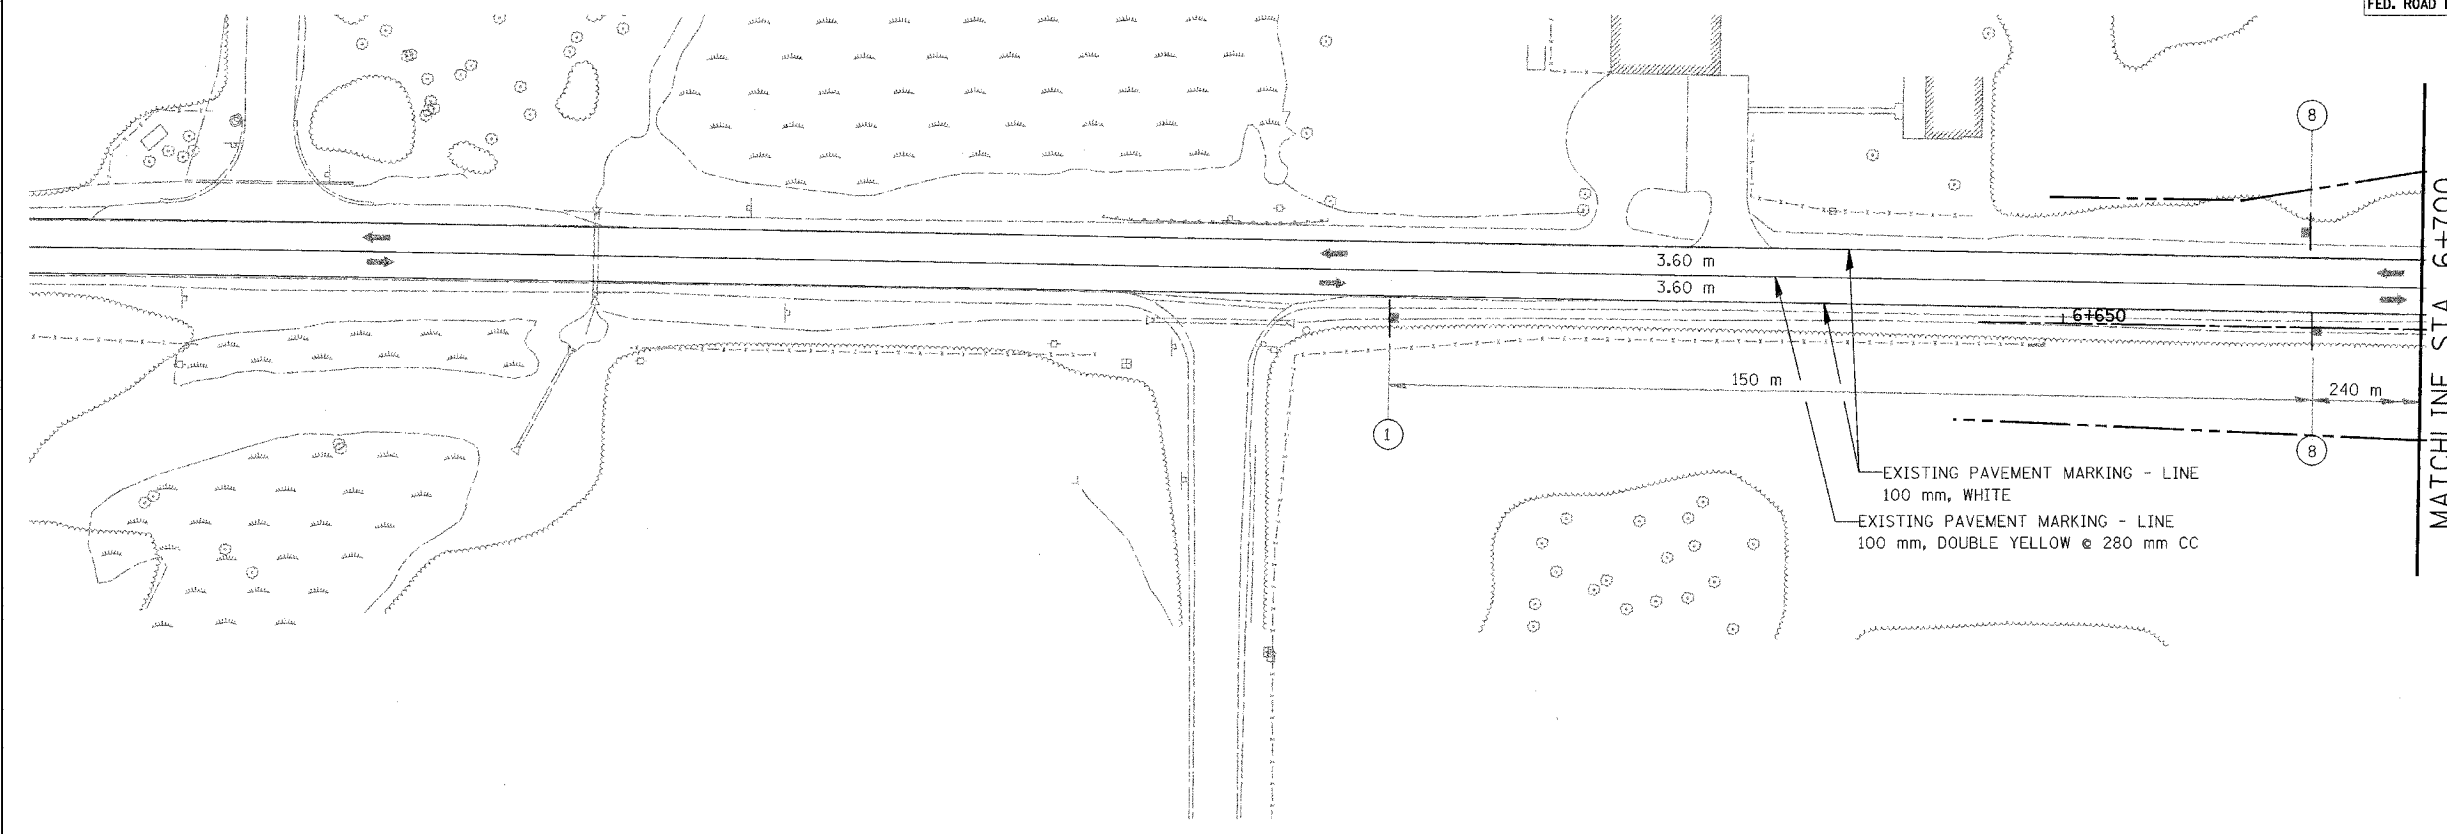

LEGEND

- TEMPORARY PAVEMENT
- CONSTRUCTION WORK ZONE
- PERMANENT BITUMINOUS BASE COURSE

0 25 50
SCALE IN METERS

REVISIONS	
NAME	DATE
Rev. Geometry Sta.	11/24/04
6+922 to 7+440	

ILLINOIS DEPARTMENT OF TRANSPORTATION
 ILLINOIS ROUTE 22
 FROM US RTE 12 TO BUESCHING RD
 MAINTENANCE OF TRAFFIC
 STA. 6+638 TO STA. 7+000
 STAGE 2A & 2B

DATE 7/21/04
 DRAWN BY DCS
 CHECKED BY SMK

NOTE : SEE SHEET 60 FOR NOTES ON TEMP PAVEMENT MARKINGS