

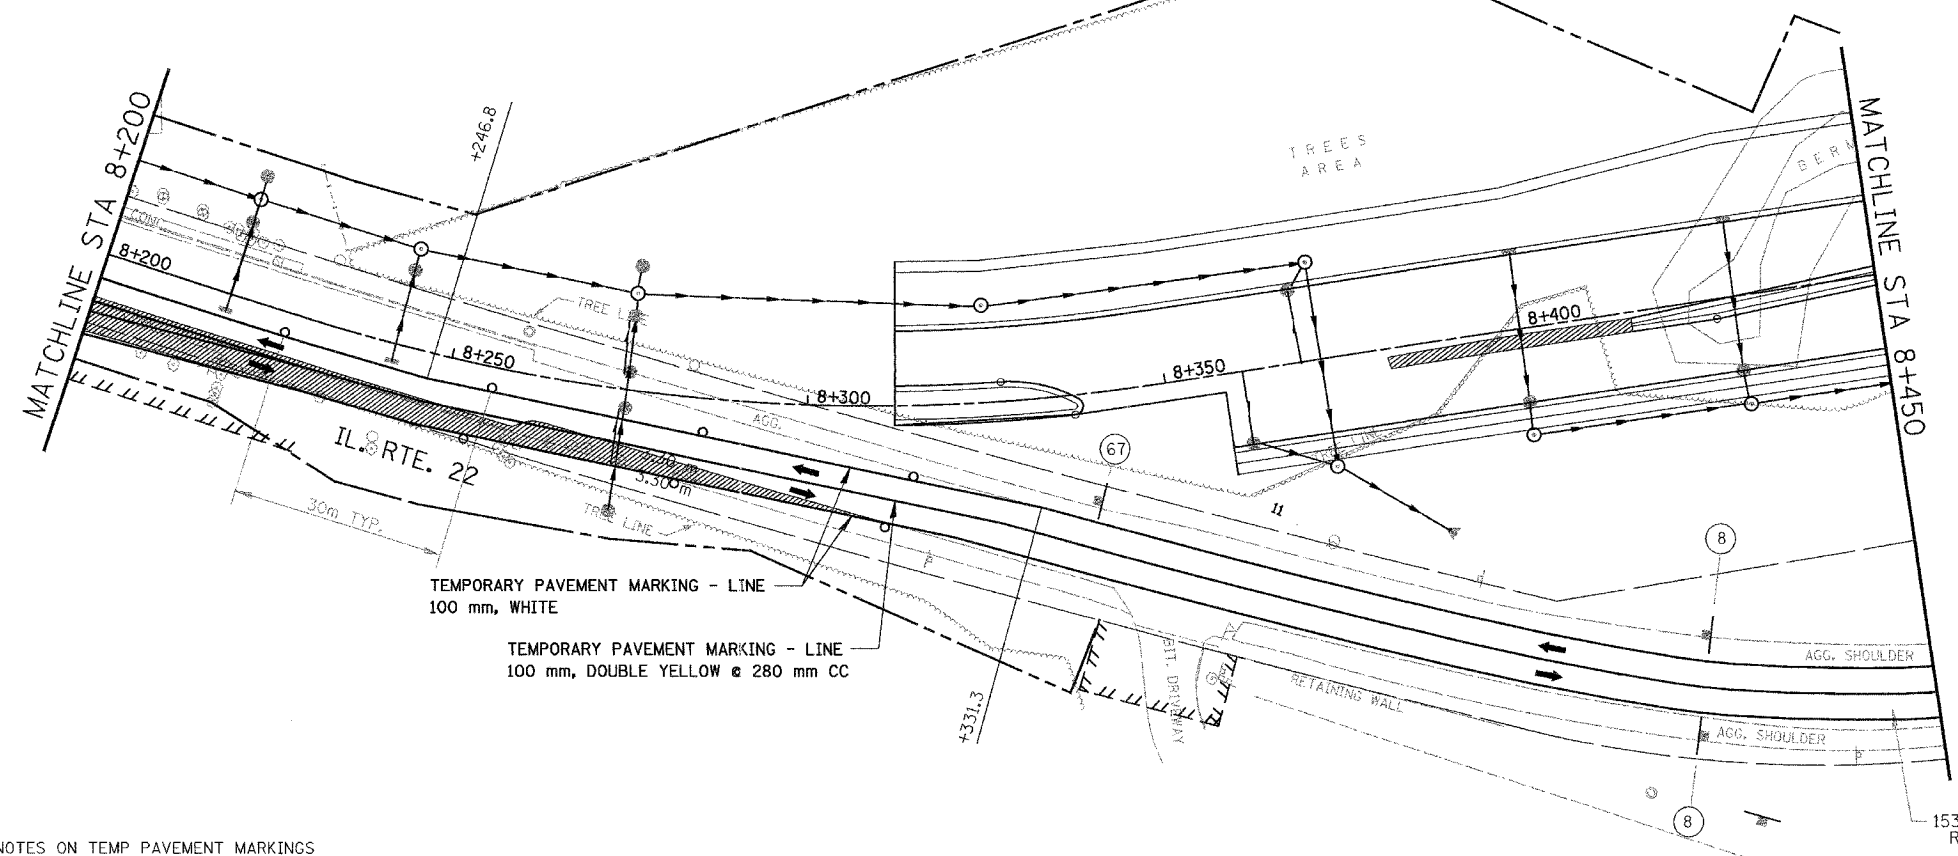
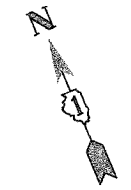


F.A. RTE.	SECTION	COUNTY	TOTAL SHEETS	SHEET NO.
337	19R-1	LAKE	800	116
STA.		TO STA.		
FED. ROAD DIST. NO.		ILLINOIS FED. AID PROJECT		

60997

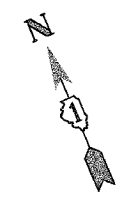


NOTE : SEE SHEET 60 FOR NOTES ON TEMP PAVEMENT MARKINGS

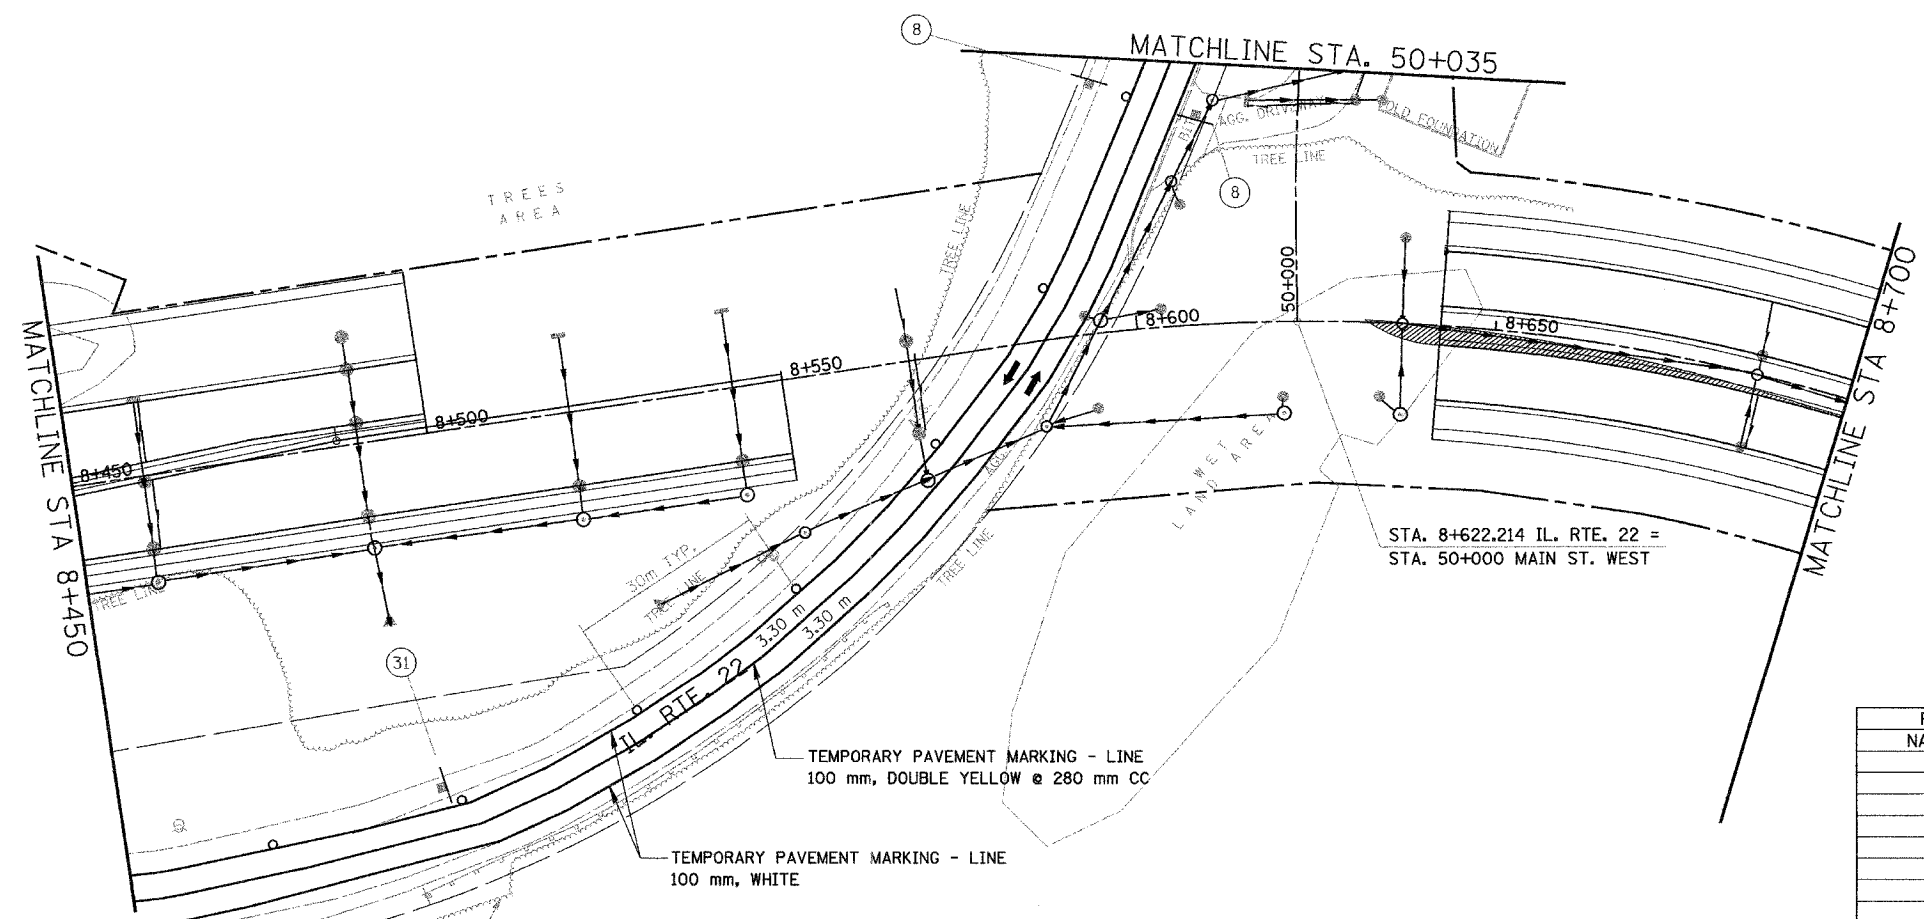

LEGEND

- TEMPORARY PAVEMENT
- CONSTRUCTION WORK ZONE

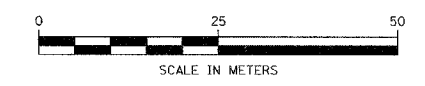

REVISIONS	
NAME	DATE

ILLINOIS DEPARTMENT OF TRANSPORTATION
 ILLINOIS ROUTE 22
 FROM US RTE 12 TO BUESCHING RD
 MAINTENANCE OF TRAFFIC
 STA. 8+200 TO STA. 8+700
 STAGE 2A & 2B
 DRAWN BY DCS
 CHECKED BY SMK
 DATE 7/21/04