


F.A. RTE.	SECTION	COUNTY	TOTAL SHEETS	SHEET NO.
337	19R-1	LAKE	800	127
STA.		TO STA.		
FED. ROAD DIST. NO.		ILLINOIS FED. AID PROJECT		


60997

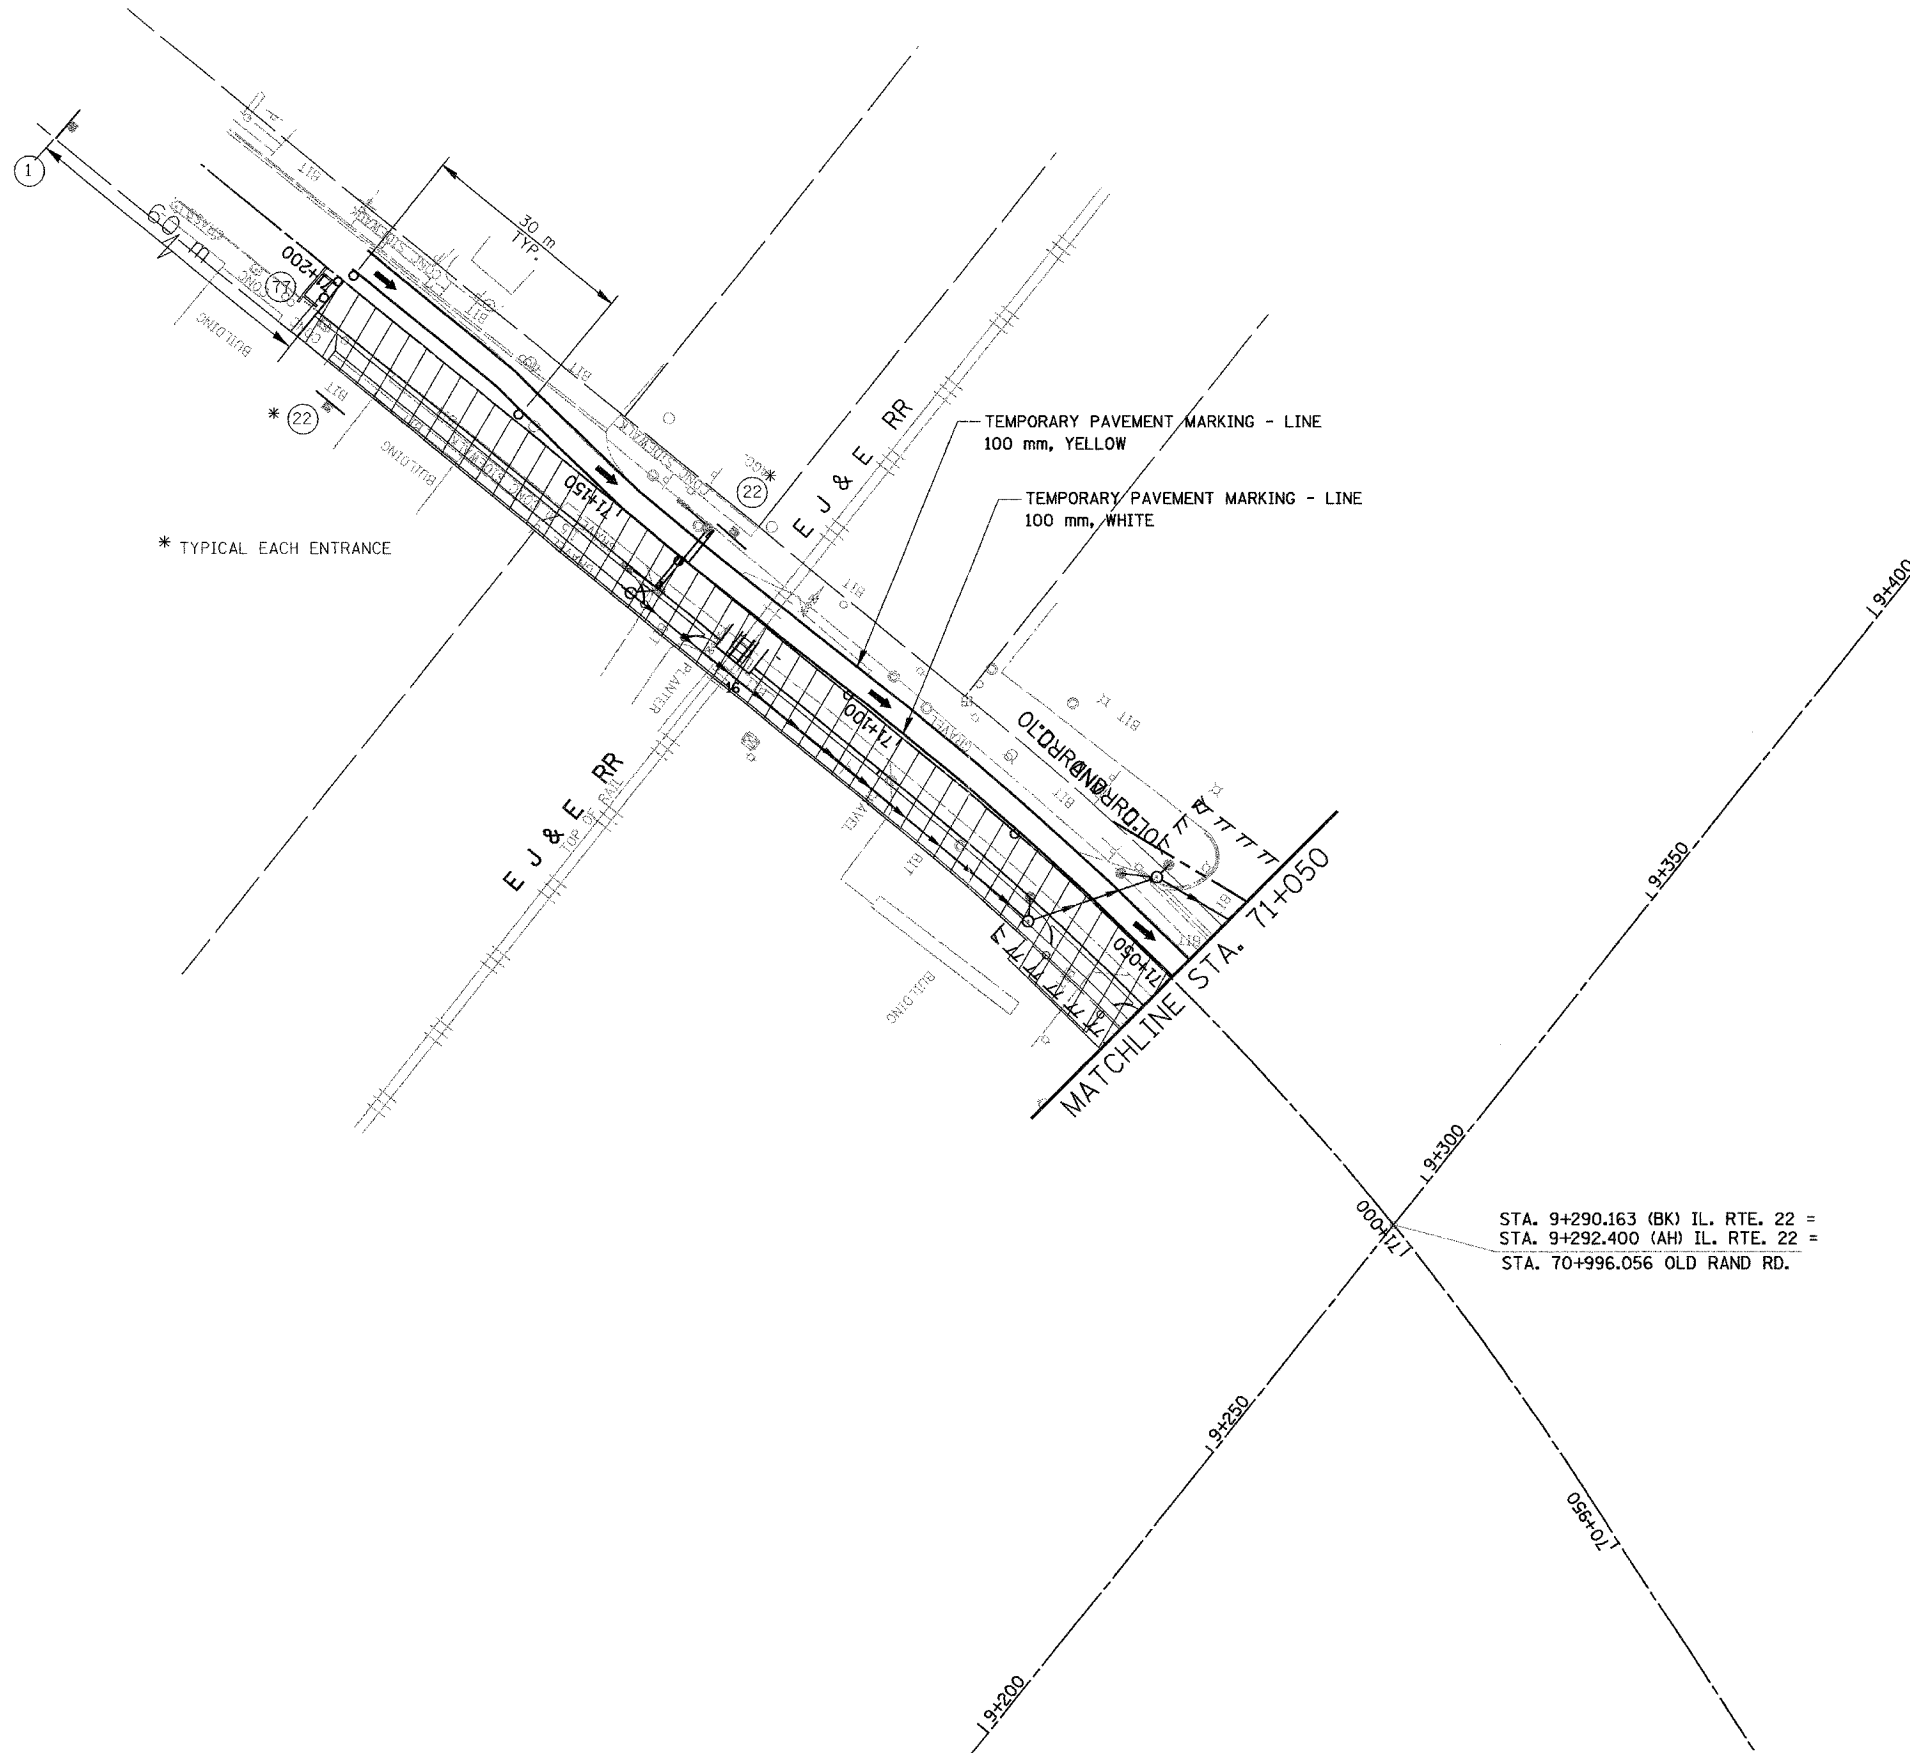

STA. 9+290.163 (BK) IL. RTE. 22 =  
 STA. 9+292.400 (AH) IL. RTE. 22 =  
 STA. 70+996.056 OLD RAND RD.

**LEGEND**

- TEMPORARY PAVEMENT
- CONSTRUCTION WORK ZONE

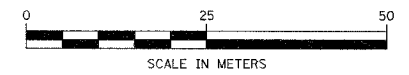

NOTE : SEE SHEET 60 FOR NOTES ON TEMP PAVEMENT MARKINGS

REVISIONS	
NAME	DATE

ILLINOIS DEPARTMENT OF TRANSPORTATION  
 ILLINOIS ROUTE 22  
 FROM US RTE 12 TO BUESCHING RD  
 OLD RAND ROAD  
 MAINTENANCE OF TRAFFIC  
 STA. 71+050 TO STA. 71+200  
 STAGE 2A & 2B  
 DRAWN BY REZ  
 CHECKED BY ACW  
 DATE 7/21/04