
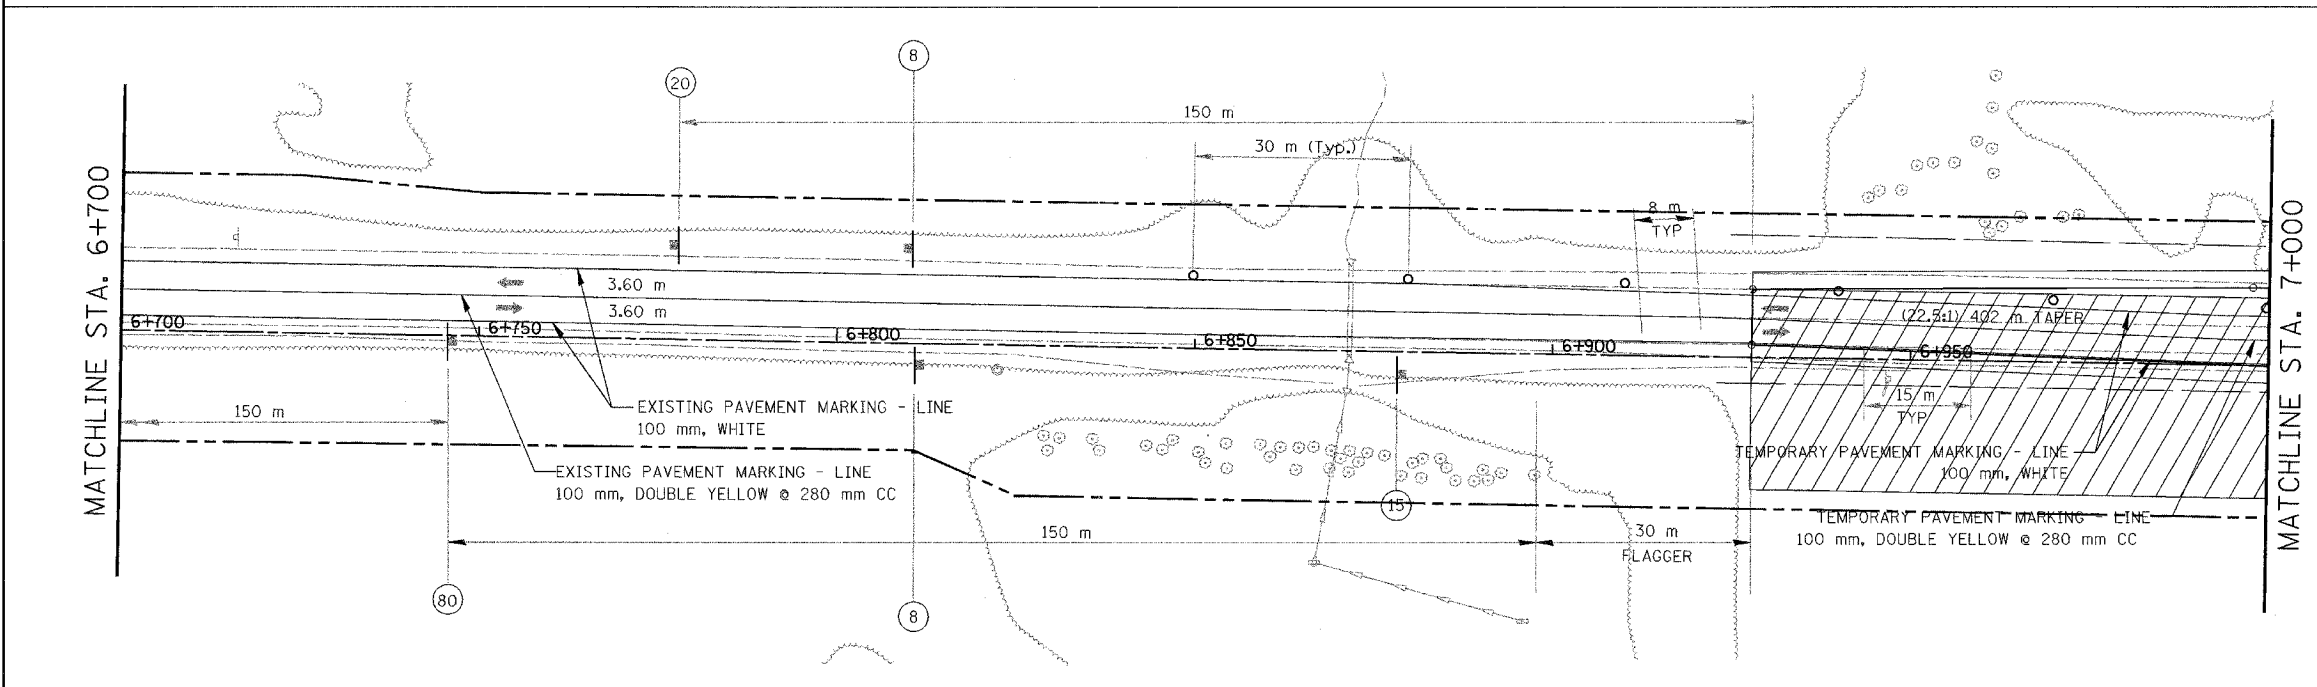


F.A. RTE.	SECTION	COUNTY	TOTAL SHEETS	SHEET NO.
337	19R-1	LAKE	800	130
STA.	TO STA.			
FED. ROAD DIST. NO.	ILLINOIS	FED. AID PROJECT		

#60997

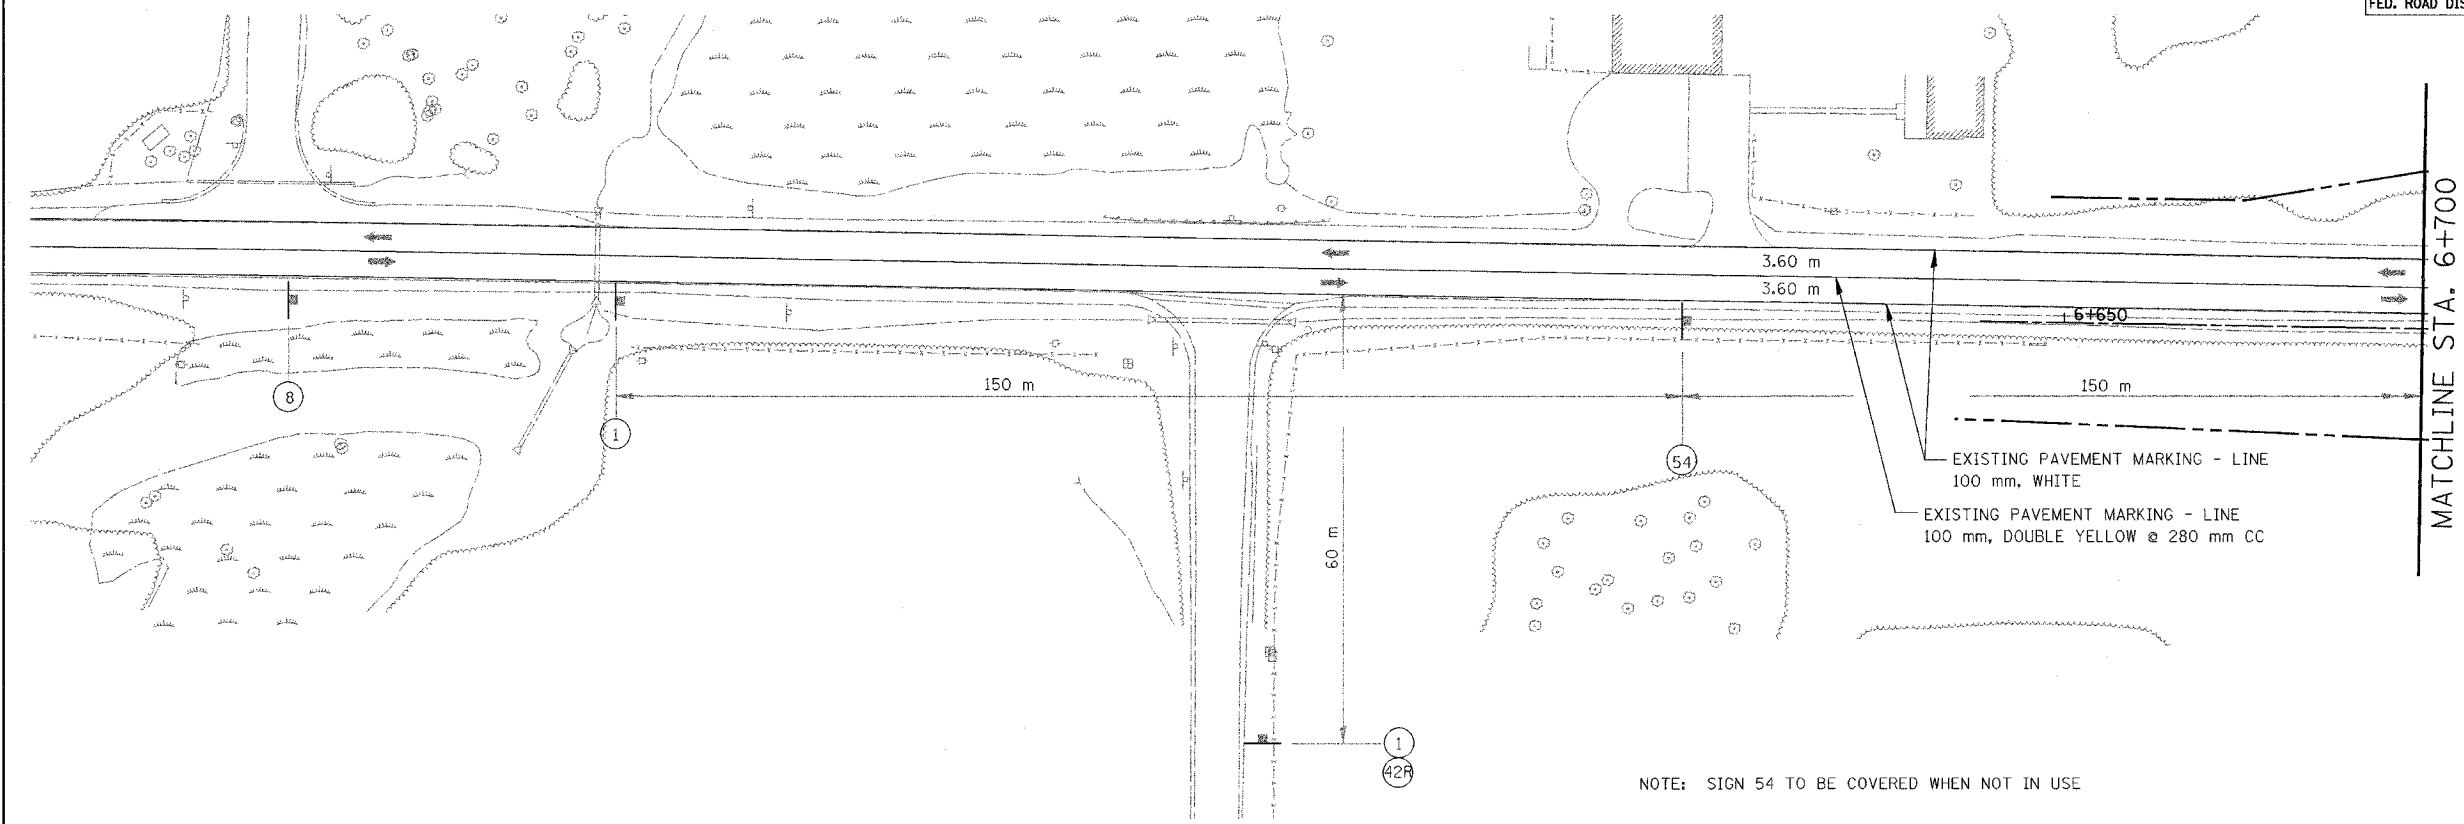

NOTE: SIGN 80 TO BE COVERED WHEN NOT IN USE

NOTE: SEE SHEET 60 FOR NOTES ON TEMP PAVEMENT MARKINGS

REVISIONS	
NAME	DATE
Rev. Geometry Sta. 11/24/04	
6+922 to 7+440	

ILLINOIS DEPARTMENT OF TRANSPORTATION  
 ILLINOIS ROUTE 22  
 FROM US RTE 12 TO BUESCHING RD  
 MAINTENANCE OF TRAFFIC  
 STA. 6+638 TO STA. 7+000  
 STAGE 3A

DATE 7/21/04

DRAWN BY BKN  
 CHECKED BY SMK