


F.A. RTE.	SECTION	COUNTY	TOTAL SHEETS	SHEET NO.
337	19R-1	LAKE	800	131
STA.	TO STA.			
FED. ROAD DIST. NO.	ILLINOIS FED. AID PROJECT			


#60997

TEMPORARY PAVEMENT MARKING - LINE
600 mm, WHITE

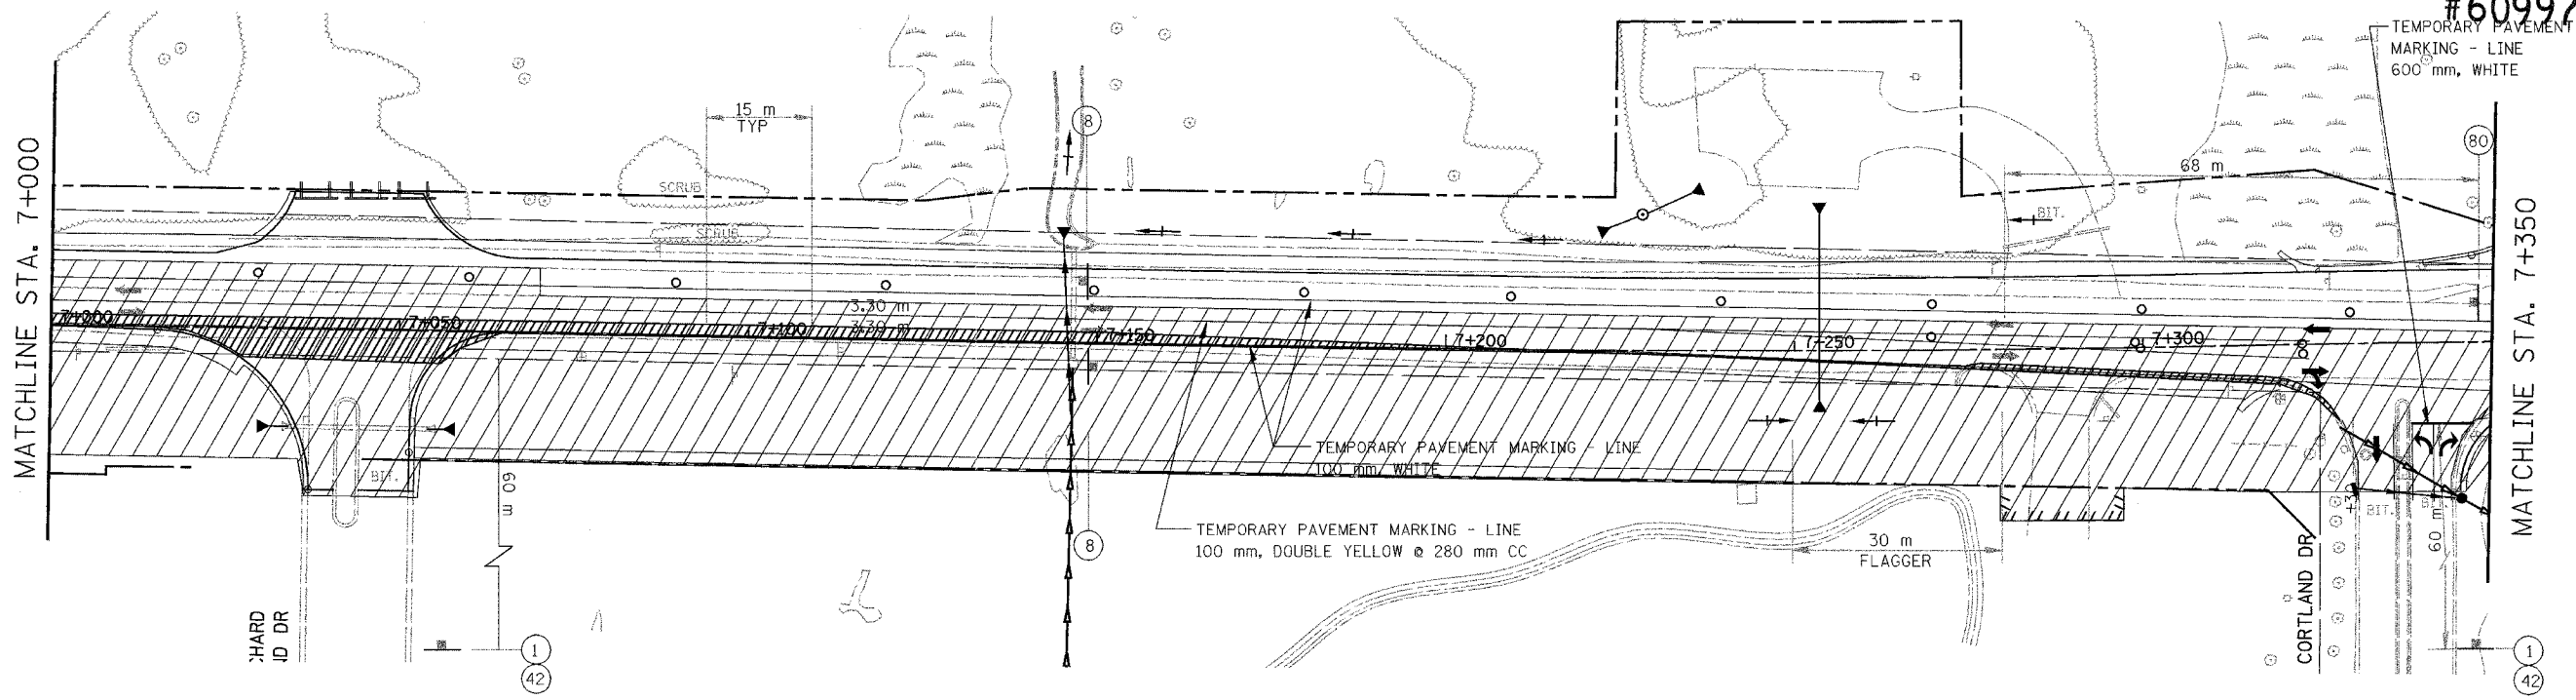


NOTE: SIGN 80 TO BE COVERED WHEN NOT IN USE

SURFACE COURSE DAY OPERATIONS
OPEN AT NIGHT

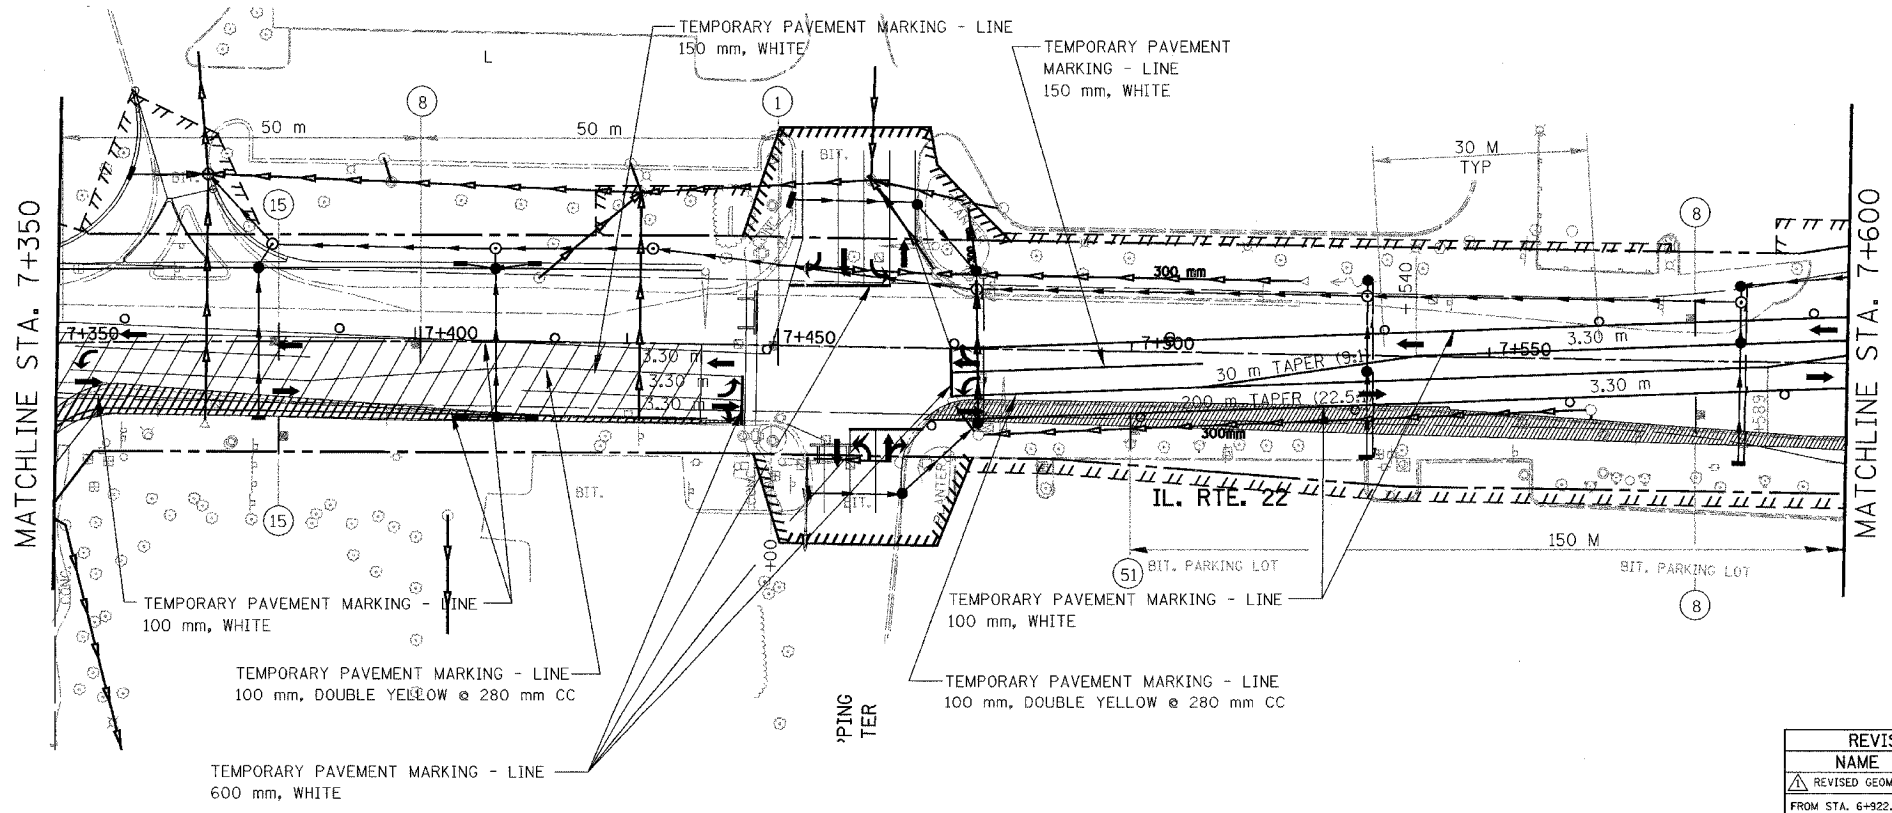

LEGEND

- TEMPORARY PAVEMENT
- CONSTRUCTION WORK ZONE

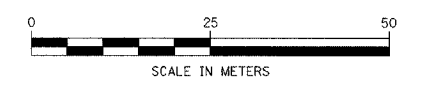

REVISIONS	
NAME	DATE
REVISED GEOMETRY	11/24/04
FROM STA. 6+922.366 TO STA. 7+440.820	

ILLINOIS DEPARTMENT OF TRANSPORTATION
ILLINOIS ROUTE 22
FROM US RTE 12 TO BUESCHING RD
MAINTENANCE OF TRAFFIC
STA. 7+000 TO STA. 7+600
STAGE 3A

DATE 7/21/04
DRAWN BY BKN
CHECKED BY SMK

NOTE: SEE SHEET 60 FOR NOTES ON TEMP PAVEMENT MARKINGS