

|                     |          |                  |              |           |
|---------------------|----------|------------------|--------------|-----------|
| F.A. RTE.           | SECTION  | COUNTY           | TOTAL SHEETS | SHEET NO. |
| 337                 | 19R-1    | LAKE             | 800          | 136       |
| STA.                | TO STA.  |                  |              |           |
| FED. ROAD DIST. NO. | ILLINOIS | FED. AID PROJECT |              |           |

#60997

N



STAGE 3B WEST OVERALL

**CONSTRUCTION:**


1. CONTINUE CONSTRUCTION ON U.S. RTE. 12 AS SHOWN IN STAGE 3A.
2. CONSTRUCT CONCRETE W.B. THROUGH AND RIGHT TURN LANES ON IL RTE. 22 AS SHOWN IN MOT PLANS.
3. CONSTRUCT CONCRETE W.B. THROUGH, LEFT AND RIGHT TURN LANES ON IL RTE. 22 AS SHOWN IN MOT PLANS.
4. CONSTRUCT MEDIAN EDGE CURB AND CUTTER ON IL RTE. 22 AS SHOWN IN MOT PLANS.
5. CONSTRUCT WHITNEY RD. INTERSECTION IMPROVEMENTS.
6. CONSTRUCT TEMPORARY DETOUR PAVEMENT FOR ONE WAY TRAFFIC INTO ROBERTSON AT ELA WHITNEY ROAD.
7. CONSTRUCT COMMERCIAL ENTRANCE AFTER IMPROVEMENTS TO 8.
8. CONSTRUCT WEST HALF OF ENTRANCE. EAST HALF CAN BE CONSTRUCTED WHEN WEST HALF HAS BEEN COMPLETED.
9. CONSTRUCT TEMPORARY TWO LANE DETOUR BETWEEN PROPOSED CONCRETE W.B. LANES ON IL RTE. 22 STA. 8+500 AND OLD RTE. 22 EXISTING PAVEMENT. AS SHOWN IN MOT PLANS.

**TRAFFIC:**

MAINTAIN 2-LANE THRU TRAFFIC EACH WAY ON U.S. RTE. 12 USING TEMPORARY PAVEMENT ALONG S.B. LANES.

MAINTAIN TRAFFIC ON IL RTE. 22 ALONG TEMP PAVEMENT CONSTRUCTED ALONG E.B. LANES IN STAGE 1B.

WHITNEY RD. TRAFFIC TO USE INTERSECTION AT U.S. RTE. 12. CLOSURE OF THIS INTERSECTION WHEN IMPROVEMENTS ARE MADE SHALL BE MINIMIZED BY ONLY CLOSING THE INTERSECTION WHEN IMPROVEMENTS CAN BE COMPLETED IN A TIMELY MANNER.

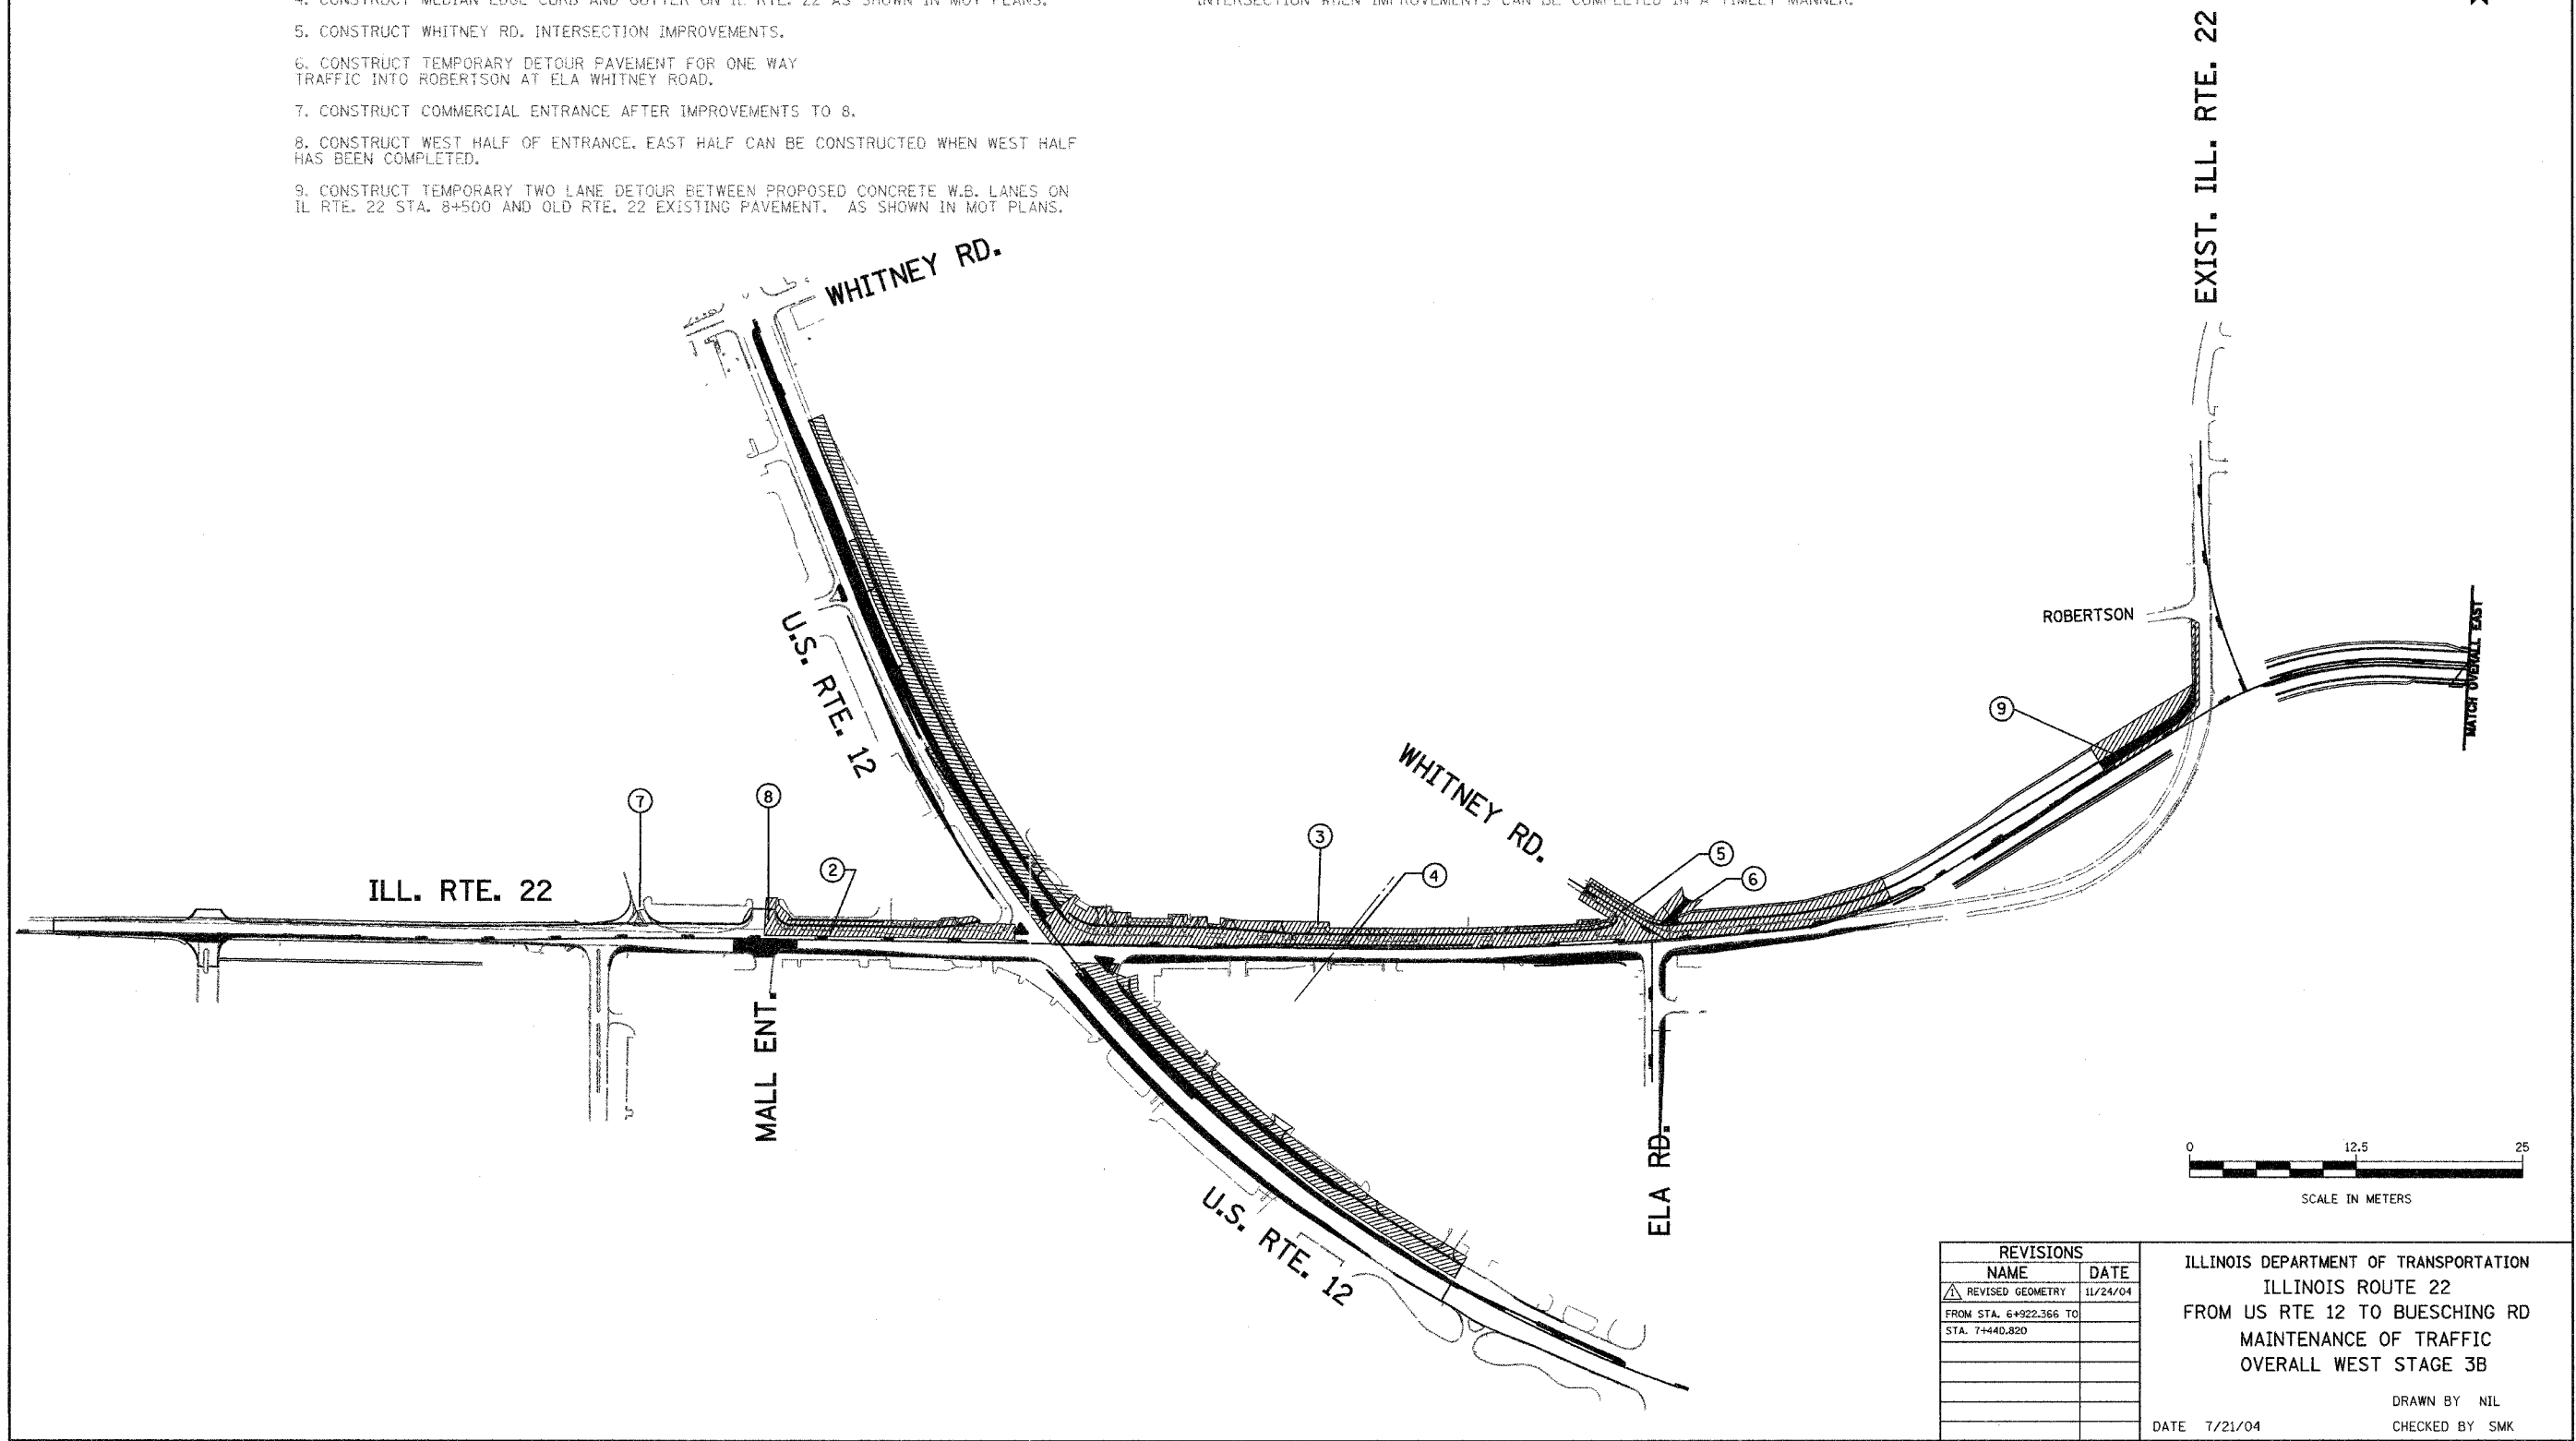

| REVISIONS              |          |
|------------------------|----------|
| NAME                   | DATE     |
| △ REVISED GEOMETRY     | 11/24/04 |
| FROM STA. 6+922.366 TO |          |
| STA. 7+440.820         |          |
|                        |          |
|                        |          |
|                        |          |
|                        |          |

ILLINOIS DEPARTMENT OF TRANSPORTATION  
 ILLINOIS ROUTE 22  
 FROM US RTE 12 TO BUESCHING RD  
 MAINTENANCE OF TRAFFIC  
 OVERALL WEST STAGE 3B

DATE 7/21/04

DRAWN BY NIL  
 CHECKED BY SMK