
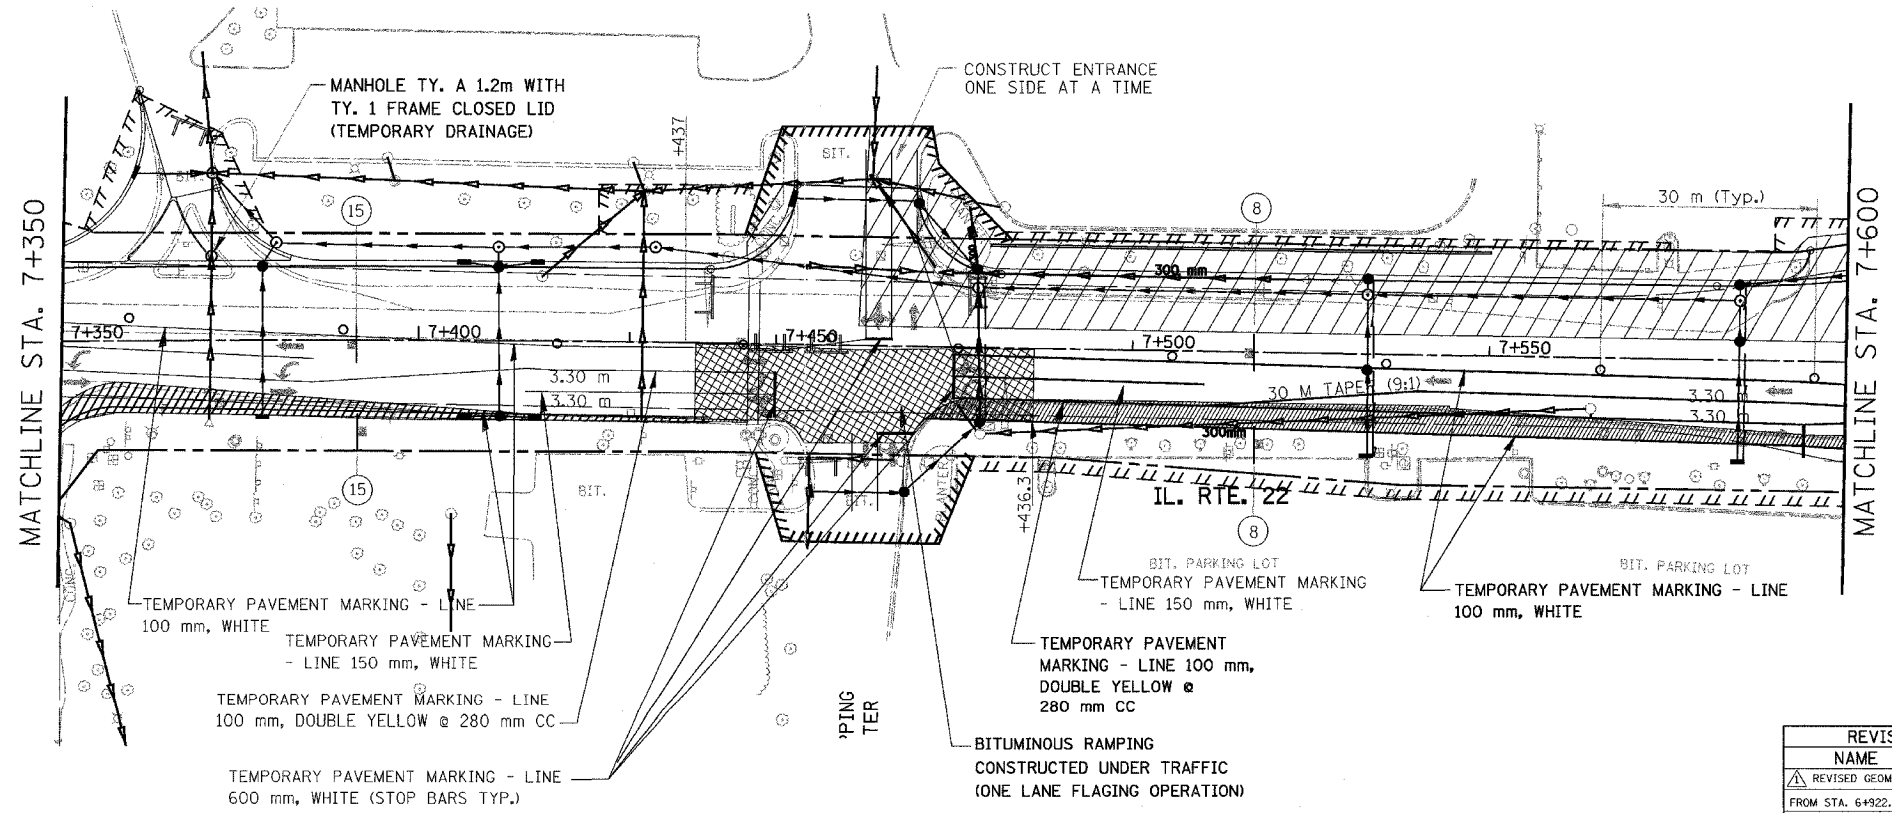


| | | | | |
|---------------------|---------------------------|--------|--------------|-----------|
| F.A. RTE. | SECTION | COUNTY | TOTAL SHEETS | SHEET NO. |
| 337 | 19R-1 | LAKE | 800 | 138 |
| STA. | TO STA. | | | |
| FED. ROAD DIST. NO. | ILLINOIS FED. AID PROJECT | | | |

#60997

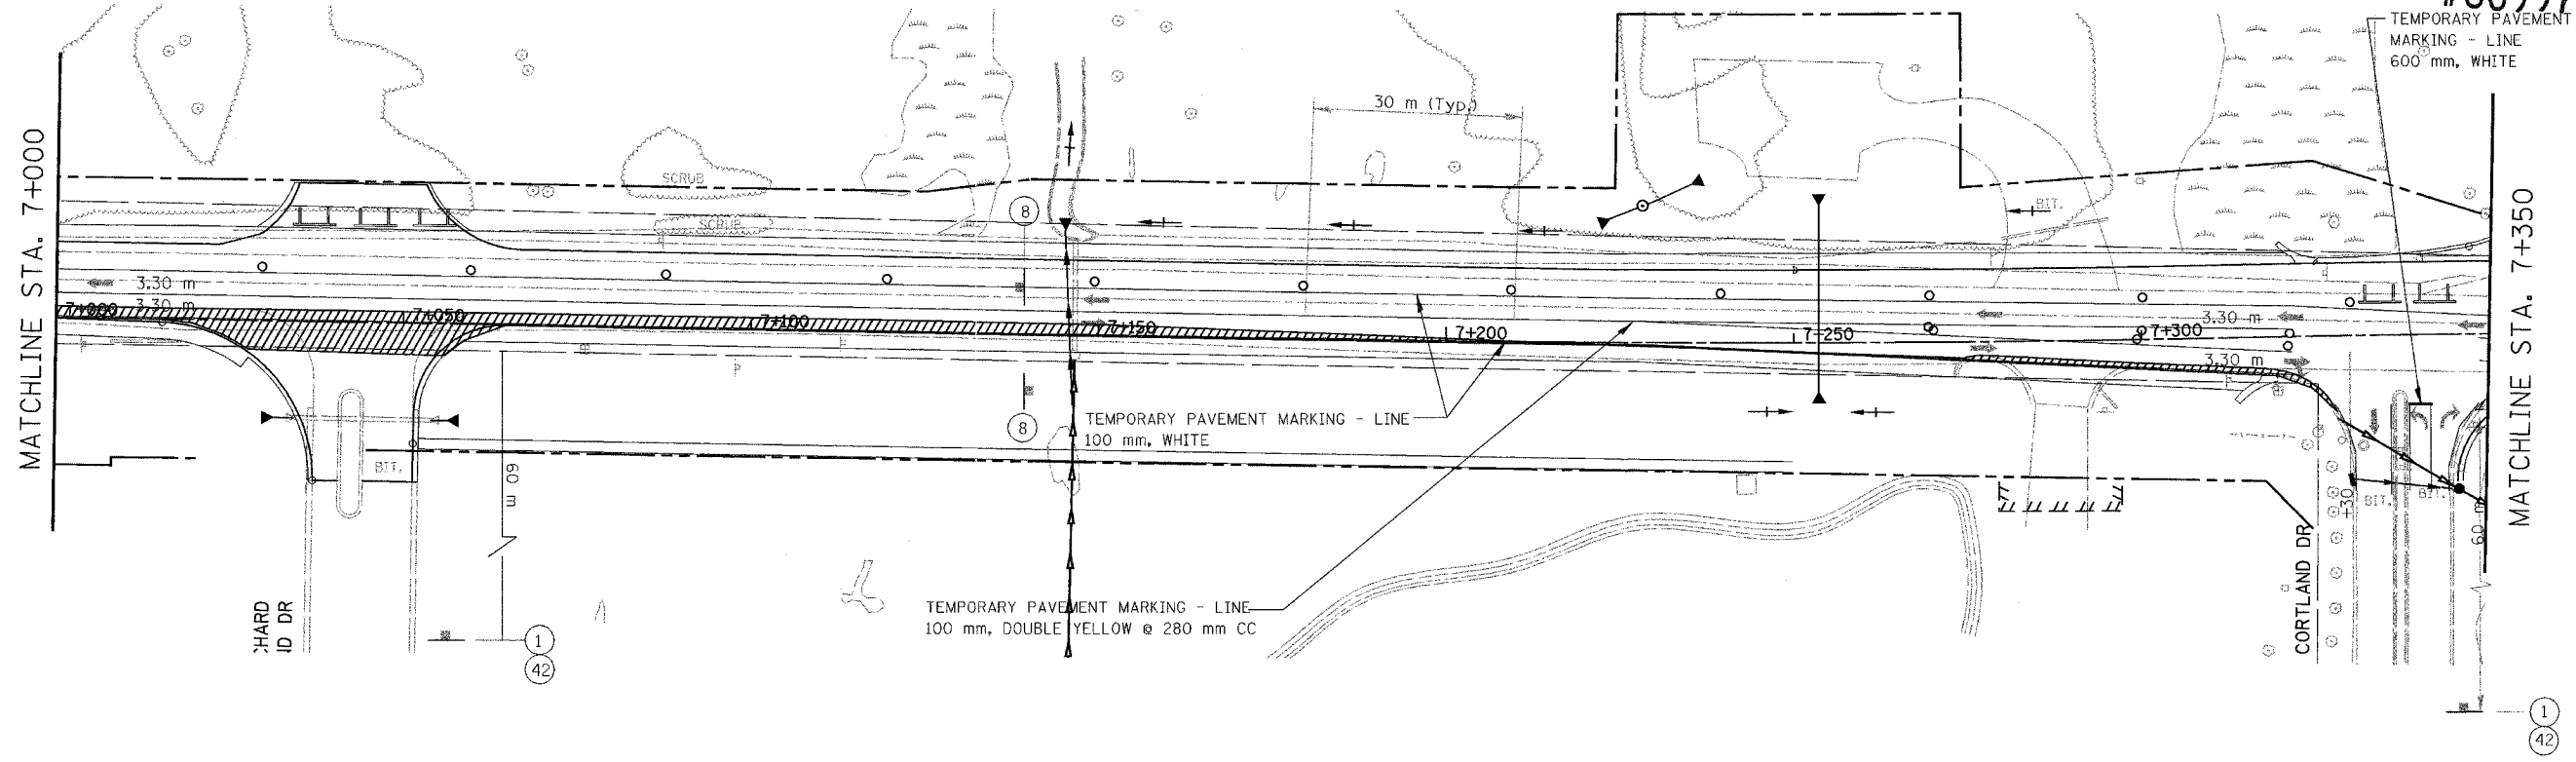

LEGEND

- TEMPORARY PAVEMENT
- CONSTRUCTION WORK ZONE
- BITUMINOUS RAMPING

0 25 50
SCALE IN METERS

| REVISIONS | |
|---------------------------------------|----------|
| NAME | DATE |
| REVISD GEOMETRY | 11/24/04 |
| FROM STA. 6+922.366 TO STA. 7+440.820 | |
| | |
| | |
| | |
| | |

ILLINOIS DEPARTMENT OF TRANSPORTATION
 ILLINOIS ROUTE 22
 FROM US RTE 12 TO BUESCHING RD
 MAINTENANCE OF TRAFFIC
 STA. 7+000 TO STA. 7+600
 STAGE 3B

DATE 7/21/04
 DRAWN BY BKN
 CHECKED BY SMK

NOTE: SEE SHEET 60 FOR NOTES ON TEMP PAVEMENT MARKINGS