
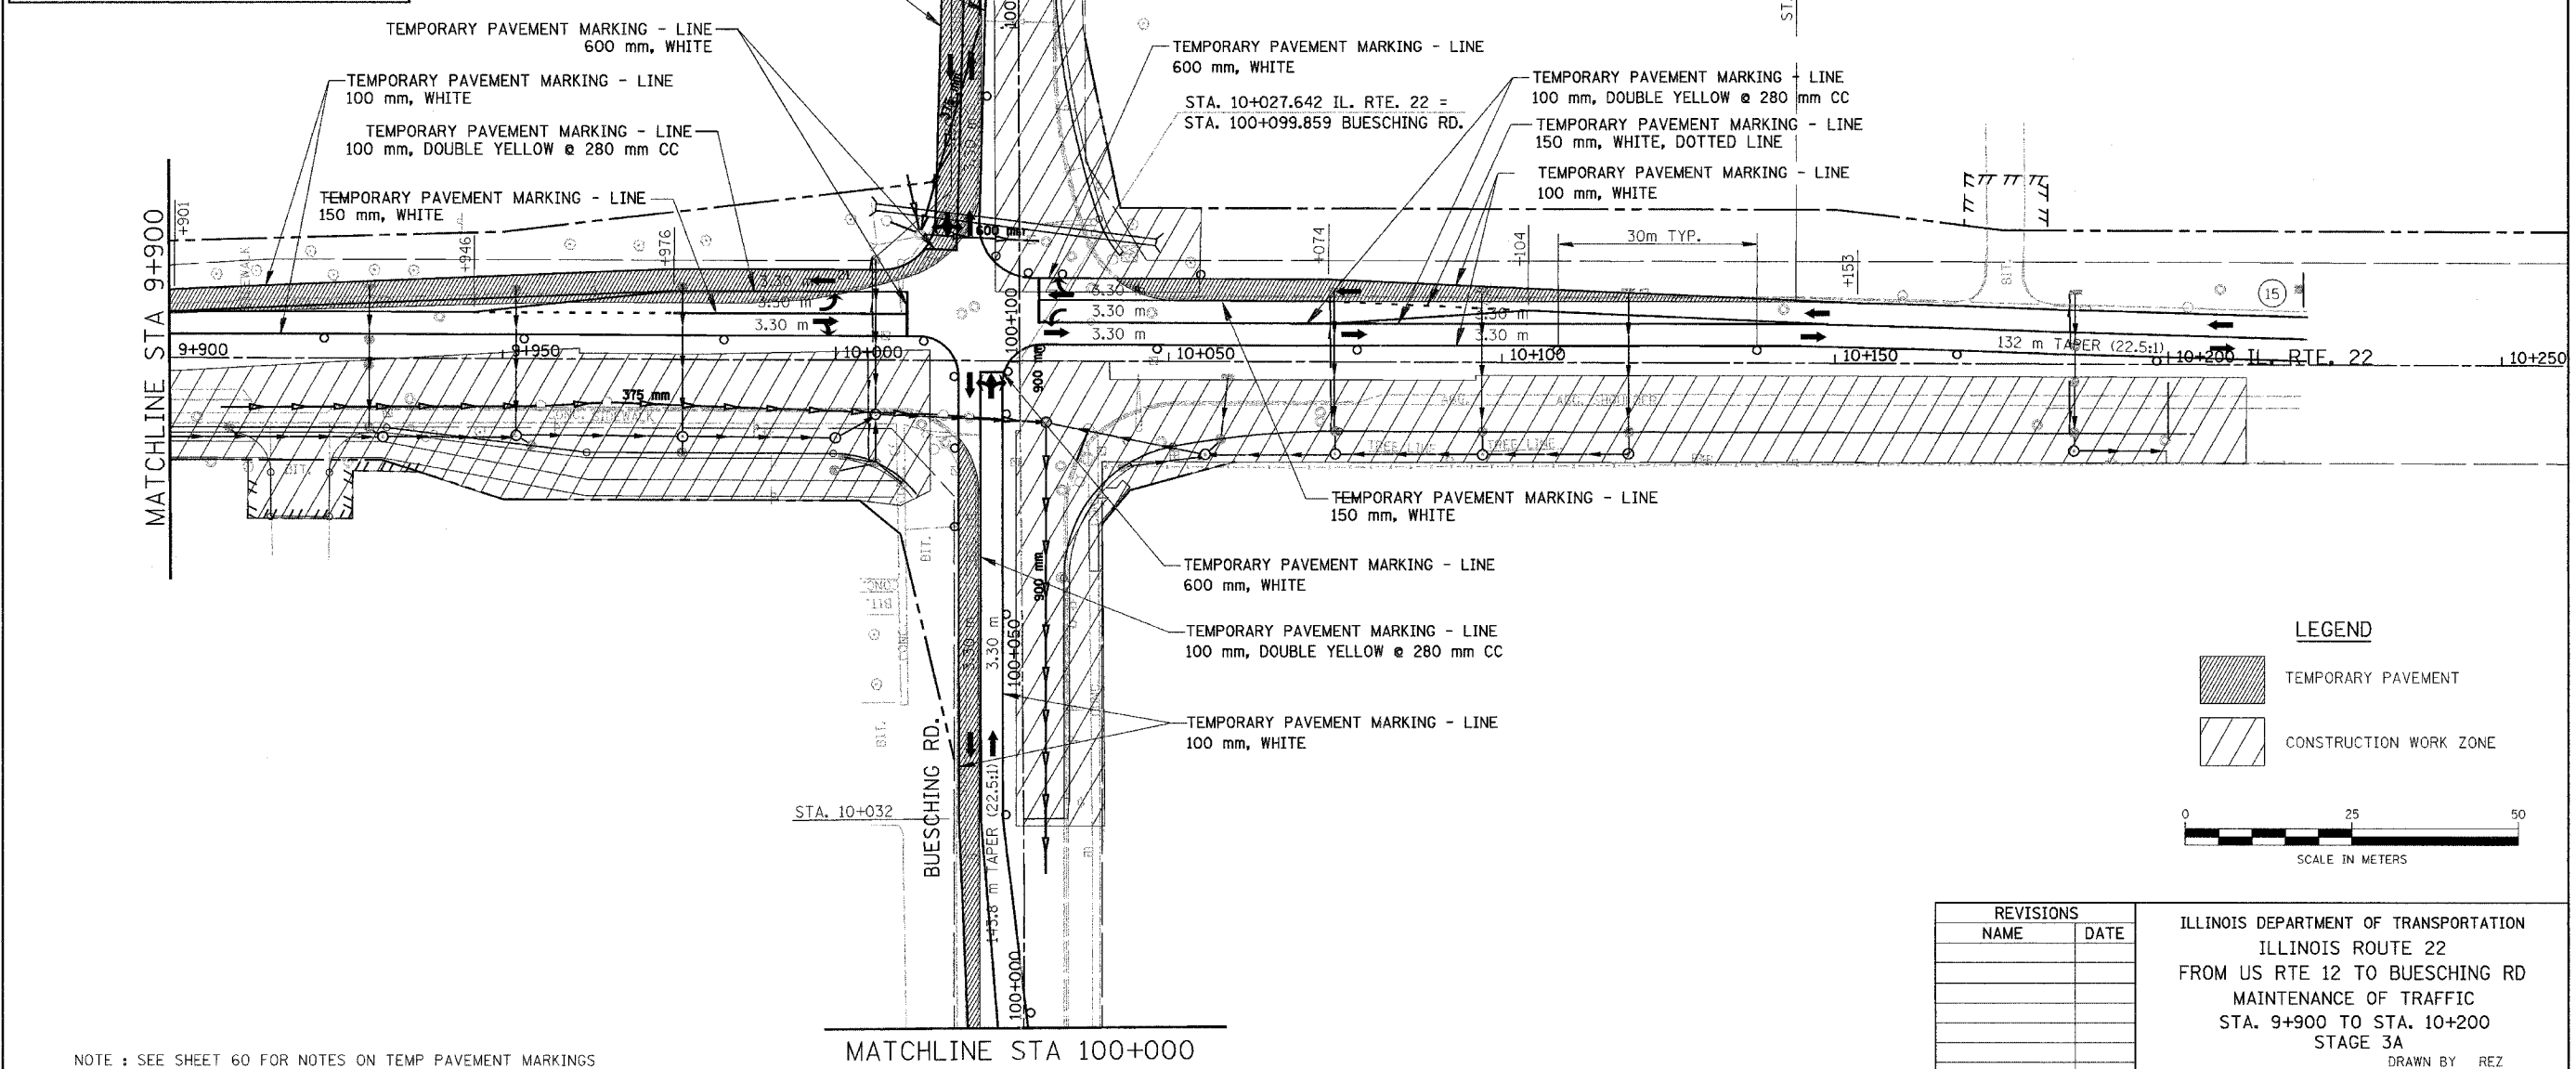
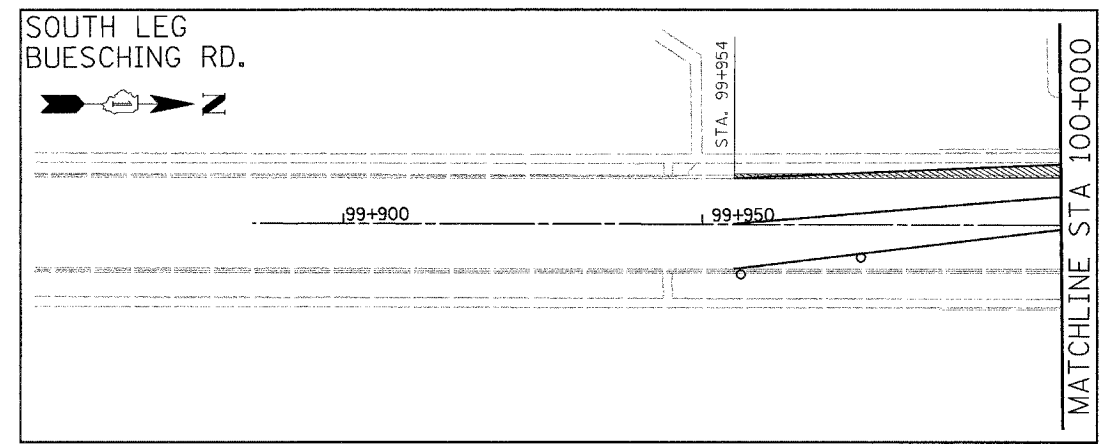


F.A. RTE.	SECTION	COUNTY	TOTAL SHEETS	SHEET NO.
337	19R-1	LAKE	800	145
STA.	TO STA.			
FED. ROAD DIST. NO.	ILLINOIS FED. AID PROJECT			


60997

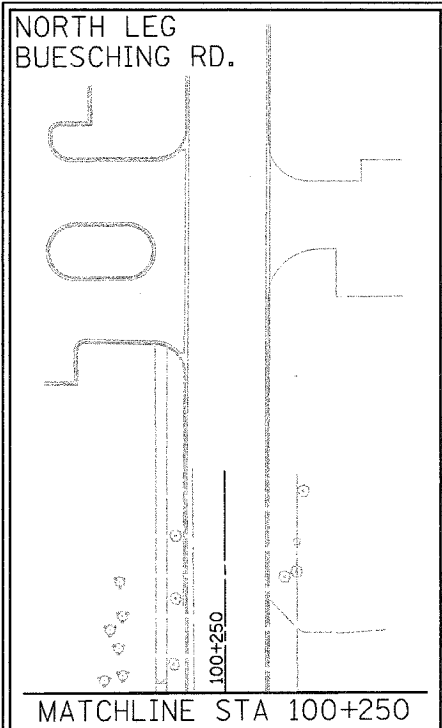

NOTE : SEE SHEET 60 FOR NOTES ON TEMP PAVEMENT MARKINGS

LEGEND

	TEMPORARY PAVEMENT
	CONSTRUCTION WORK ZONE

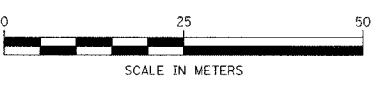

REVISIONS	
NAME	DATE

ILLINOIS DEPARTMENT OF TRANSPORTATION
 ILLINOIS ROUTE 22
 FROM US RTE 12 TO BUESCHING RD
 MAINTENANCE OF TRAFFIC
 STA. 9+900 TO STA. 10+200
 STAGE 3A
 DRAWN BY REZ
 CHECKED BY ACW
 DATE 7/21/04