


F.A. RTE.	SECTION	COUNTY	TOTAL SHEETS	SHEET NO.
337	19R-1	LAKE	800	147
STA.	TO STA.			
FED. ROAD DIST. NO.	ILLINOIS FED. AID PROJECT			

60997

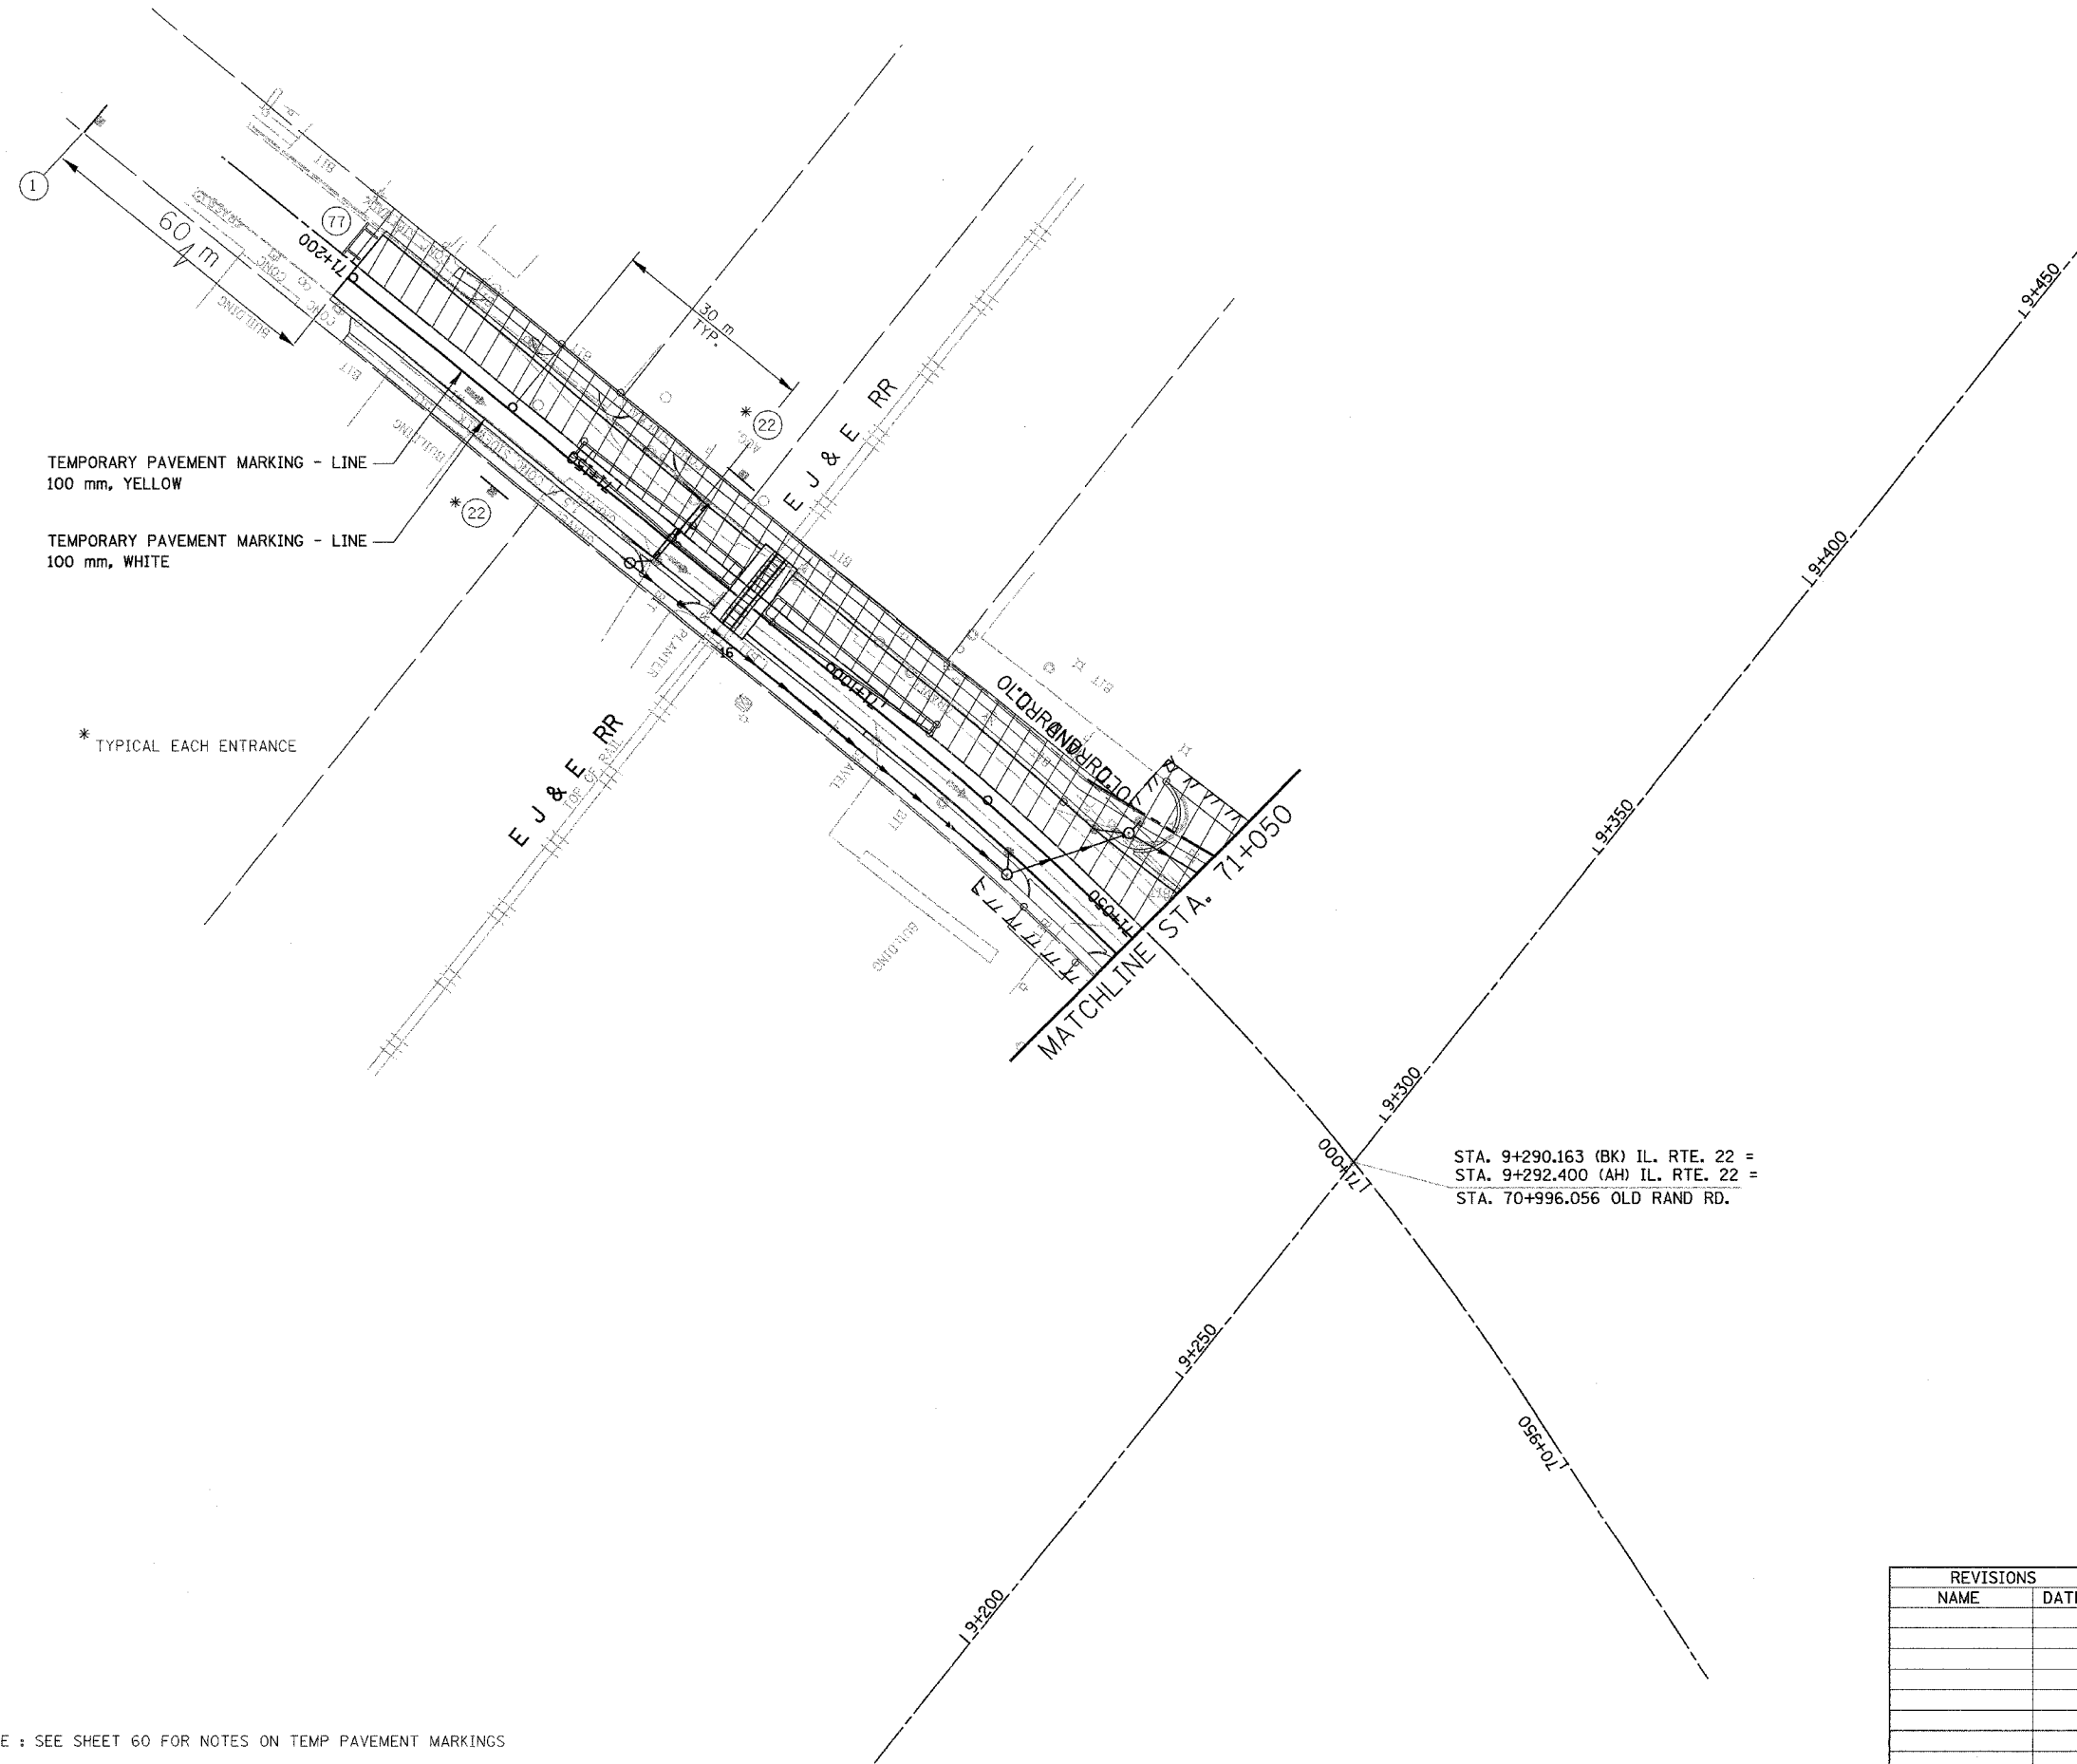


TEMPORARY PAVEMENT MARKING - LINE
100 mm, YELLOW

TEMPORARY PAVEMENT MARKING - LINE
100 mm, WHITE

* TYPICAL EACH ENTRANCE

LEGEND

- TEMPORARY PAVEMENT
- CONSTRUCTION WORK ZONE

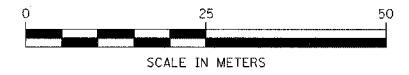

REVISIONS	
NAME	DATE

ILLINOIS DEPARTMENT OF TRANSPORTATION
ILLINOIS ROUTE 22
FROM US RTE 12 TO BUESCHING RD
OLD RAND ROAD
MAINTENANCE OF TRAFFIC
STA. 71+050 TO STA. 71+200
STAGE 3A & 3B

DATE 7/21/04

DRAWN BY REZ
CHECKED BY ACW

NOTE : SEE SHEET 60 FOR NOTES ON TEMP PAVEMENT MARKINGS