


F.A. RTE.	SECTION	COUNTY	TOTAL SHEETS	SHEET NO.
337	19R-1	LAKE	800	149
STA.	TO STA.			
FED. ROAD DIST. NO.	ILLINOIS	FED. AID PROJECT		

60997

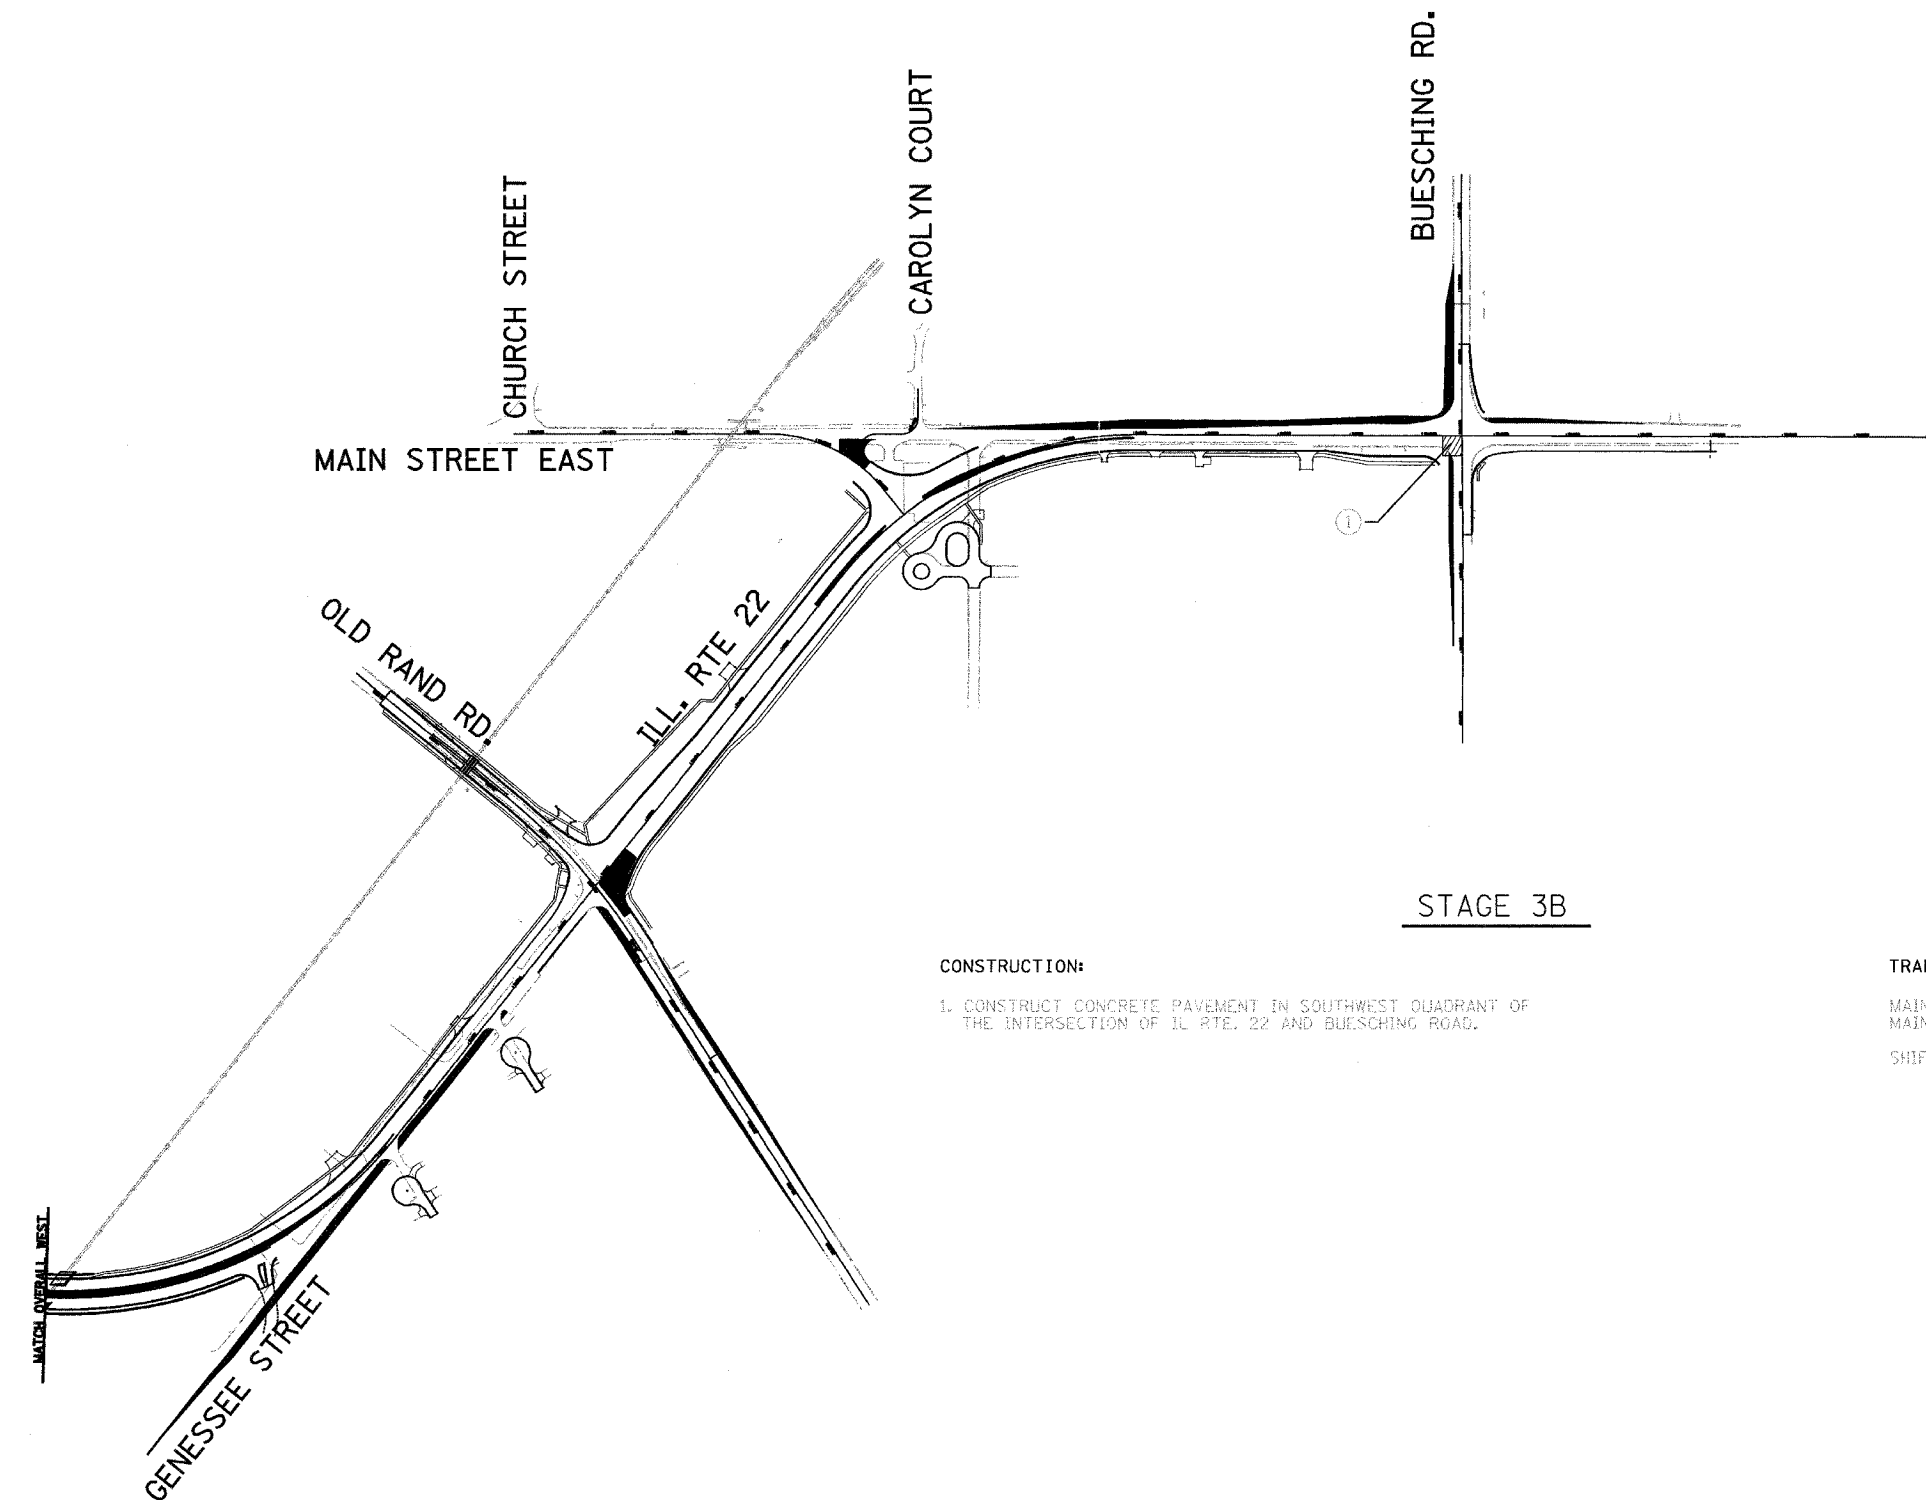


STAGE 3B

CONSTRUCTION:

1. CONSTRUCT CONCRETE PAVEMENT IN SOUTHWEST QUADRANT OF THE INTERSECTION OF IL RTE. 22 AND BUESCHING ROAD.

TRAFFIC:

MAINTAIN TRAFFIC AS SHOWN IN STAGE 3A FOR IL RTE. 22, OLD RAND ROAD, AND EAST MAIN.
SHIFT TRAFFIC TO NEWLY CONSTRUCTED NB LANES OF BUESCHING ROAD.

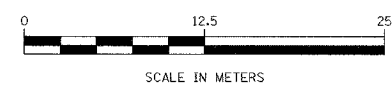

REVISIONS	
NAME	DATE

ILLINOIS DEPARTMENT OF TRANSPORTATION
ILLINOIS ROUTE 22
FROM US RTE 12 TO BUESCHING RD
MAINTENANCE OF TRAFFIC
OVERALL EAST STAGE 3B

DRAWN BY BKN
CHECKED BY ACW

DATE 7/21/04