
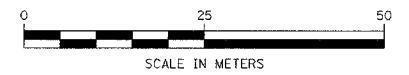


F.A. RTE.	SECTION	COUNTY	TOTAL SHEETS	SHEET NO.
337	19R-1	LAKE	800	158
STA.	TO STA.			
FED. ROAD DIST. NO.	ILLINOIS FED. AID PROJECT			

60997

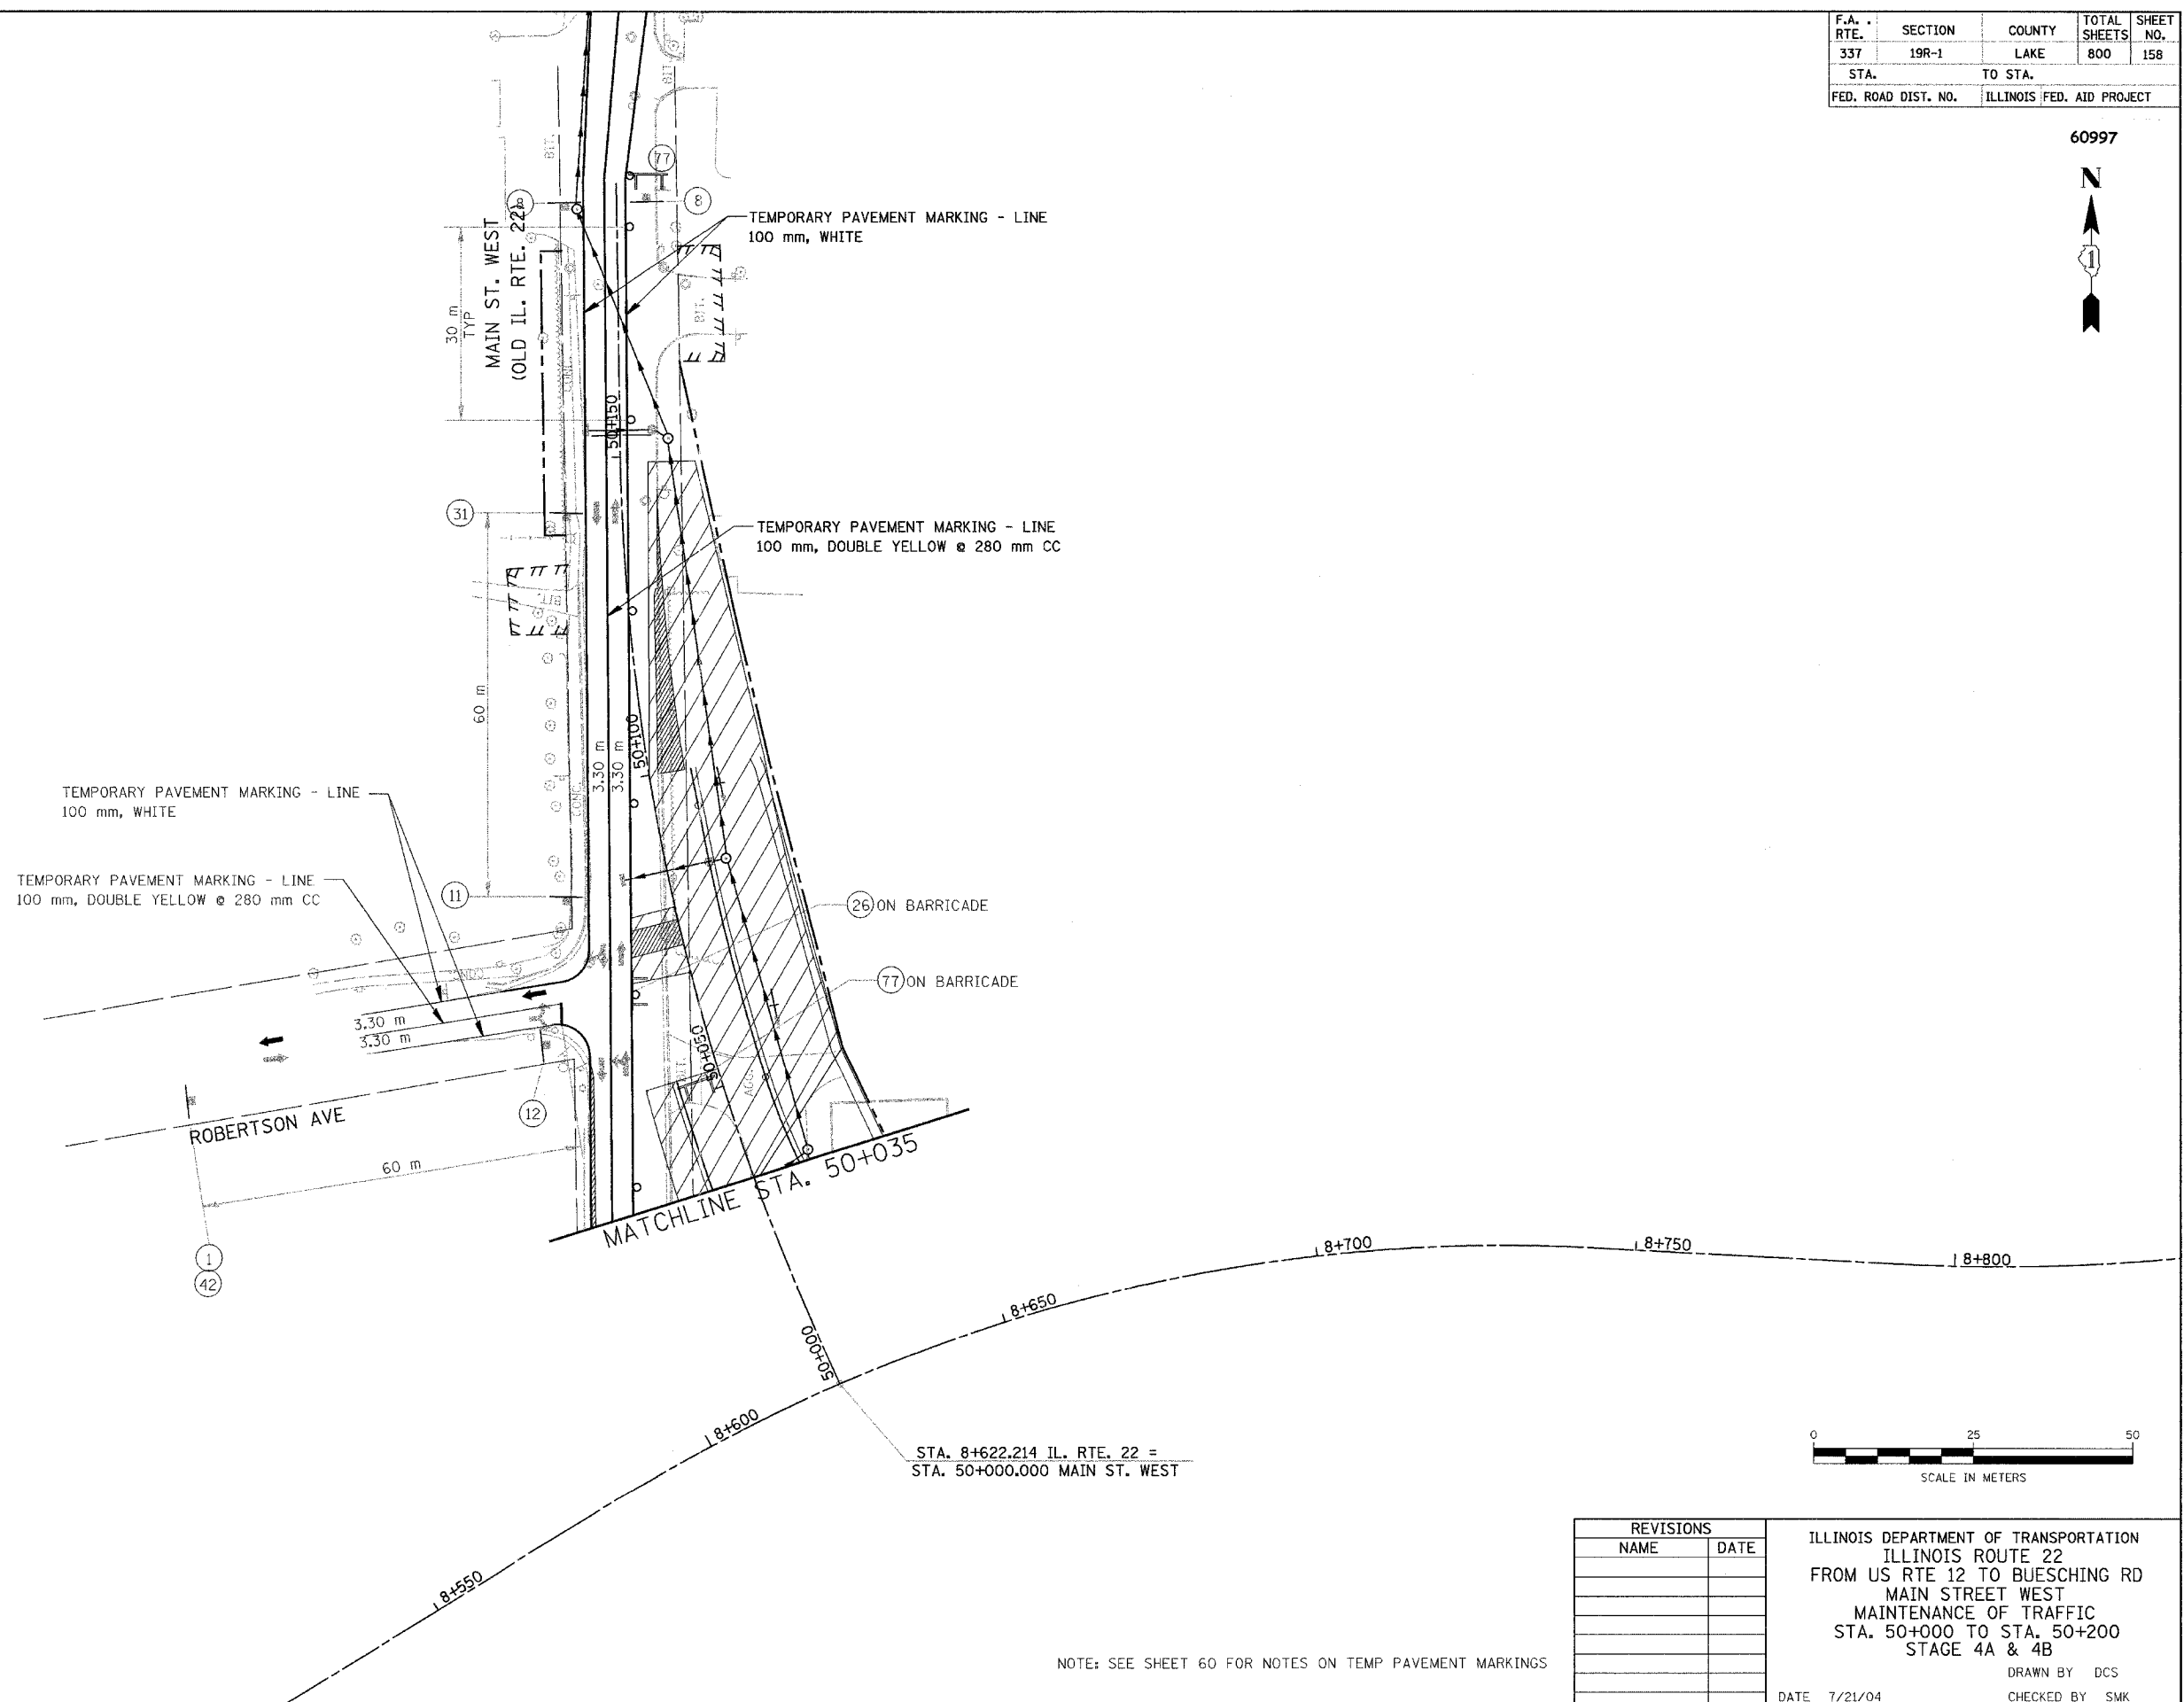

REVISIONS	
NAME	DATE

ILLINOIS DEPARTMENT OF TRANSPORTATION
 ILLINOIS ROUTE 22
 FROM US RTE 12 TO BUESCHING RD
 MAIN STREET WEST
 MAINTENANCE OF TRAFFIC
 STA. 50+000 TO STA. 50+200
 STAGE 4A & 4B
 DRAWN BY DCS
 CHECKED BY SMK
 DATE 7/21/04

NOTE: SEE SHEET 60 FOR NOTES ON TEMP PAVEMENT MARKINGS