

F.A. RTE.	SECTION	COUNTY	TOTAL SHEETS	SHEET NO.
337	19R-1	LAKE	800	159
STA.		TO STA.		
FED. ROAD DIST. NO.		ILLINOIS FED. AID PROJECT		

STAGE 4B WEST OVERALL

#60997




CONSTRUCTION:

1. CONSTRUCT ISLAND CURB AND GUTTER AND CONCRETE SURFACE RT. STA. 21+115 ALONG U.S. RTE. 12.
2. CONSTRUCT ISLAND AT N.W. QUAD. U.S. RTE. 12 AND IL RTE. 22.
3. CONSTRUCT CURB AND GUTTER AND ENTRANCES ALONG S.B. U.S. RTE. 12.
4. CONTINUE CONSTRUCTION ON IL RTE. 22 AS SHOWN IN STAGE 4A.
5. CONSTRUCT EAST LANE OF ELA ROAD , REMOVE TEMPORARY PAVEMENT.

TRAFFIC:

- MAINTAIN 2-LANE THRU TRAFFIC ON N.B. U.S. RTE. 12 ON OUTSIDE LANES AND SHIFT TRAFFIC TO INSIDE LANES ON S.B. U.S. RTE. 12.
- MAINTAIN TRAFFIC ON IL RTE. 22 AS IN STAGE 4A.
- MAINTAIN TRAFFIC ON ELA ROAD TWO WEST LANES CONSTRUCTED IN STAGE 4A.
- ALLOW ONEWAY-IN OPERATION OF DETOUR PAVEMENT TO ROBERTSON FROM ELA/WHITNEY RD. INTERSECTION.

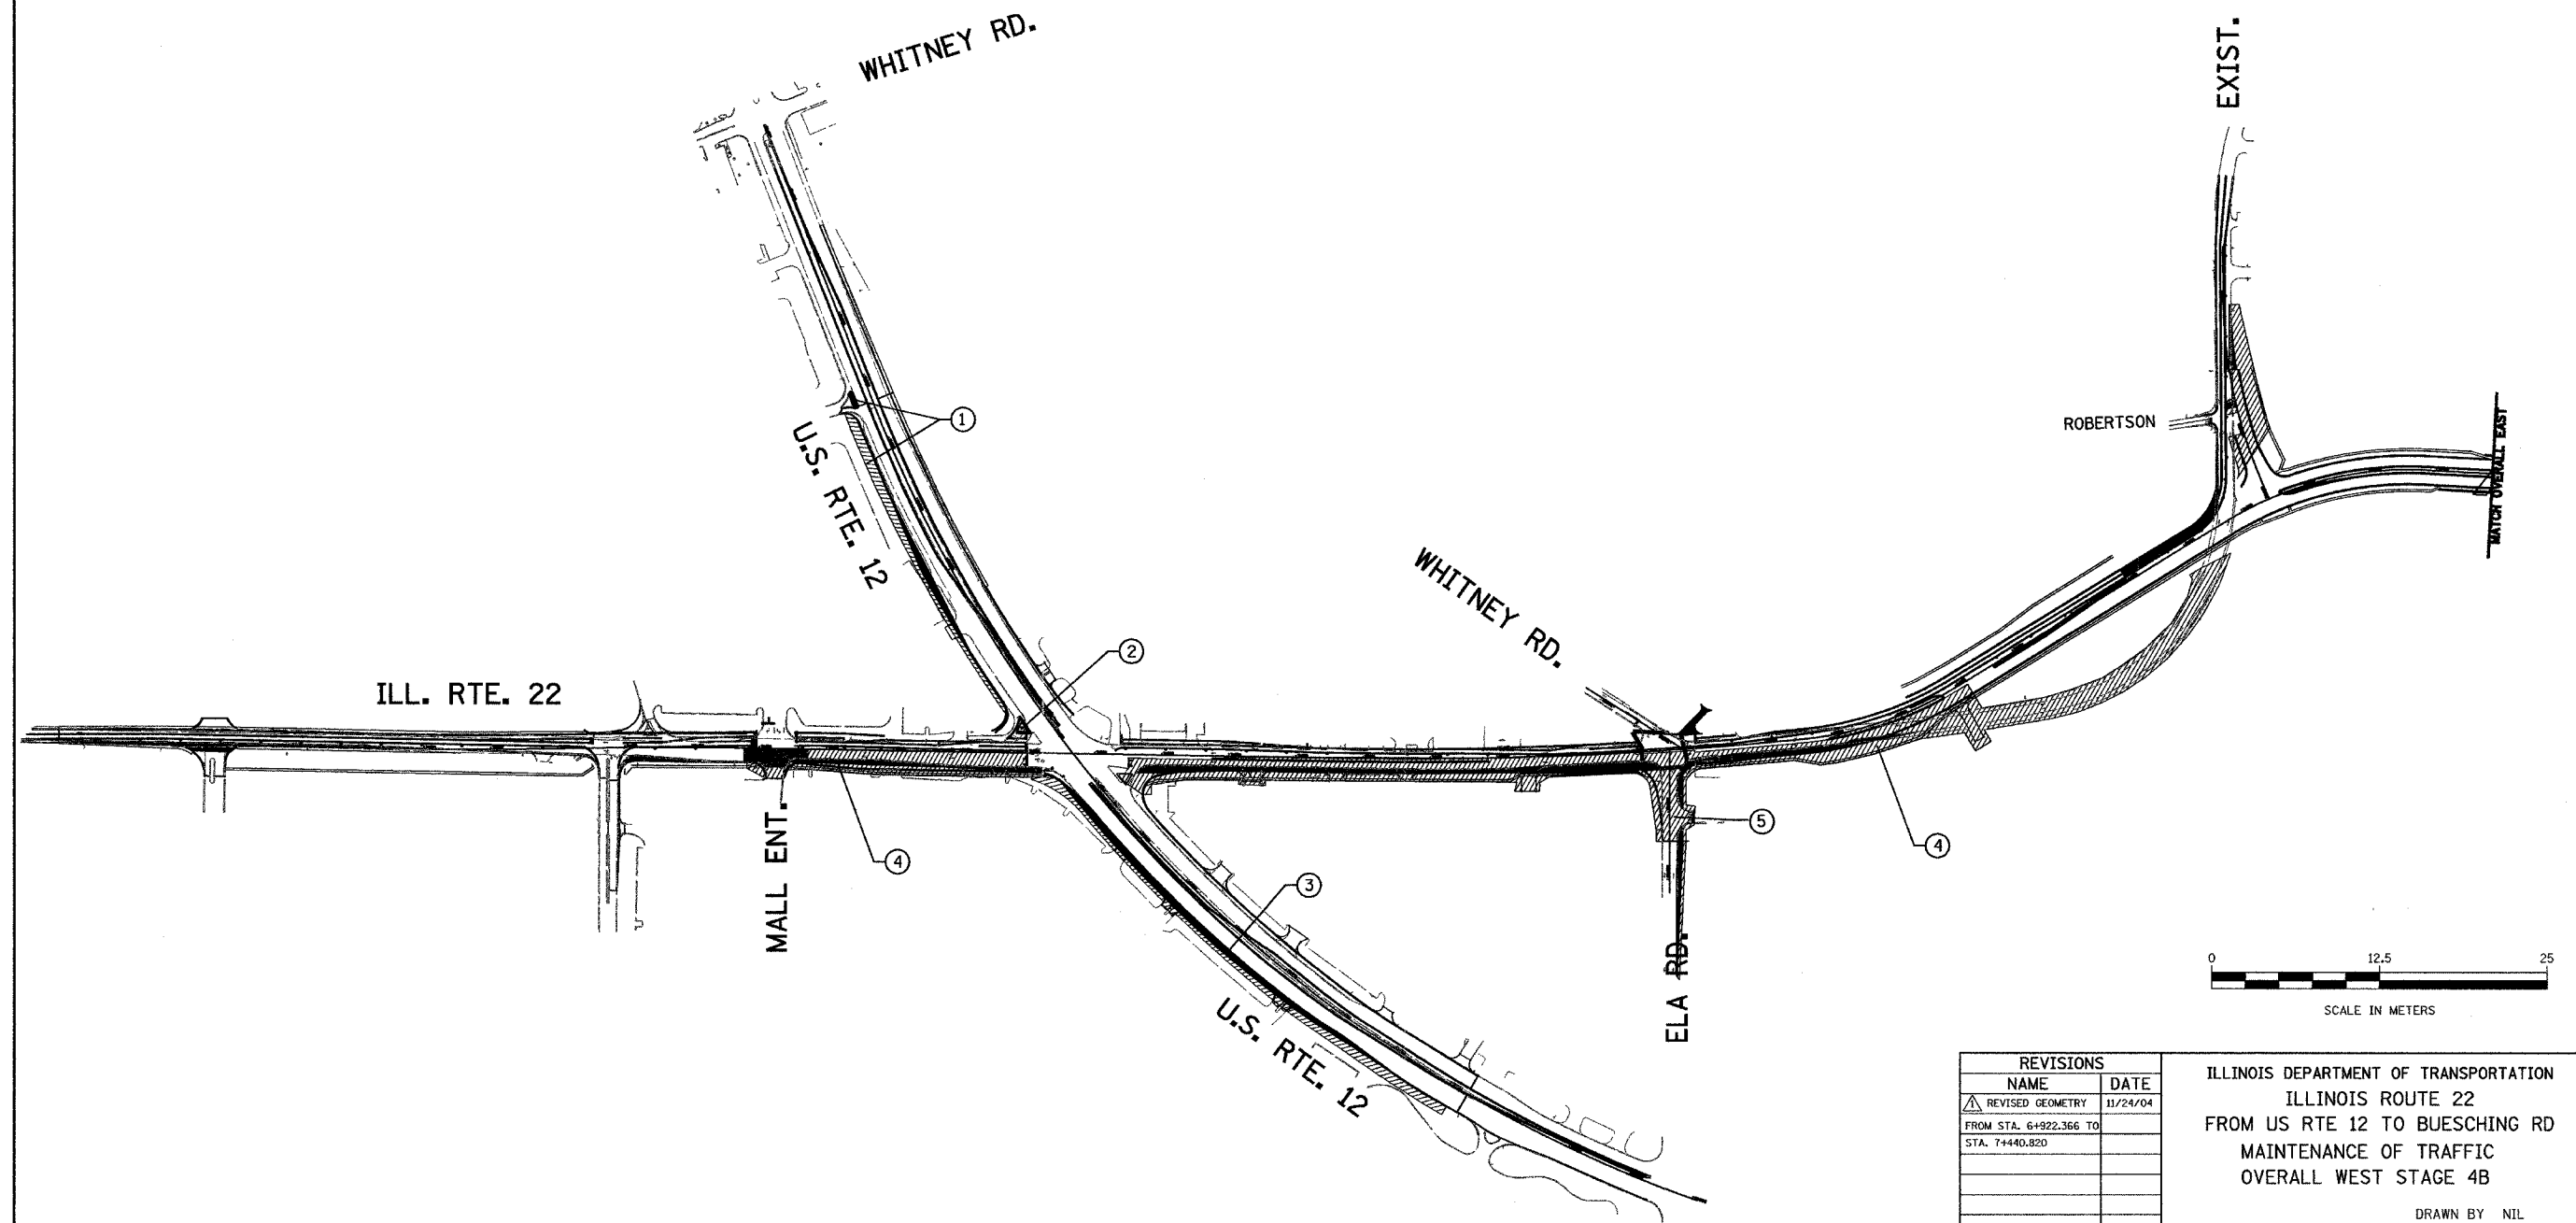

REVISIONS	
NAME	DATE
REVISD GEOMETRY	11/24/04
FROM STA. 6+922.366 TO STA. 7+440.820	

ILLINOIS DEPARTMENT OF TRANSPORTATION
 ILLINOIS ROUTE 22
 FROM US RTE 12 TO BUESCHING RD
 MAINTENANCE OF TRAFFIC
 OVERALL WEST STAGE 4B

DATE 7/21/04
 DRAWN BY NIL
 CHECKED BY SMK