

F.A. RTE.	SECTION	COUNTY	TOTAL SHEETS	SHEET NO.
337	19R-1	LAKE	800	178
STA.		TO STA.		
FED. ROAD DIST. NO.		ILLINOIS FED. AID PROJECT		

STAGE 5B WEST OVERALL

60997



CONSTRUCTION:

1. CONSTRUCT RESURFACING ALONG U.S. RTE. 12.
2. CONSTRUCT S.B. CONCRETE LANES ON WEST MAIN AS SHOWN IN THE MOT PLANS
3. CONSTRUCT NORTH HALF ROBERTSON RD. IMPROVEMENTS.

TRAFFIC:

MAINTAIN 1-OUTSIDE THRU TRAFFIC LANE ON U.S. RTE. 12 N.B. LANES AND MAINTAIN 2-OUTSIDE THRU TRAFFIC LANES ON U.S. RTE. 12 S.B. LANES.

MAINTAIN FOUR LANE TRAFFIC USING TWO 5.3 M LANES IN EACH DIRECTION ON NEWLY CONSTRUCTED ILL. RTE. 22 PAVEMENT FROM US RTE 12 TO STA. 8+250.



REDUCE E.B. ILL. RTE. 22 TRAFFIC TO ONE LANE EAST OF ELA/WHITNEY RD.

BRING W.B. ILL. RTE. 22 TRAFFIC FROM E.B. LANES ACROSS MEDIAN CROSSOVER NEAR STA. 8+400.

MAINTAIN TWO WAY TRAFFIC ON WEST MAIN PROPOSED PAVEMENT BETWEEN ROBERTSON AND PROPOSED ILL. RTE. 22 INTERSECTION, BETWEEN ROBERTSON AND EXISTING ILL. RTE. 22. MAINTAIN ONE WAY TRAFFIC NORTH TOWARDS LAKE ZURICH, POST ROAD CLOSED LOCAL TRAFFIC ONLY ON EXISTING ILL. RTE. 22 NORTH OF IMPROVEMENTS, ACCESS IS TO LOCAL RESIDENTS ONLY.

MAINTAIN ONEWAY-OUT TRAFFIC AT ROBERTSON AND EXISTING ILL. RTE. 22. MAINTAIN ONEWAY-IN TRAFFIC FOR ROBERTSON AT ELA/WHITNEY RD.

POST ROAD CLOSED .5 MILES AHEAD AT CHURCH STREET INTERSECTION IN LAKE ZURICH.

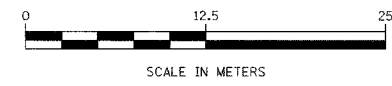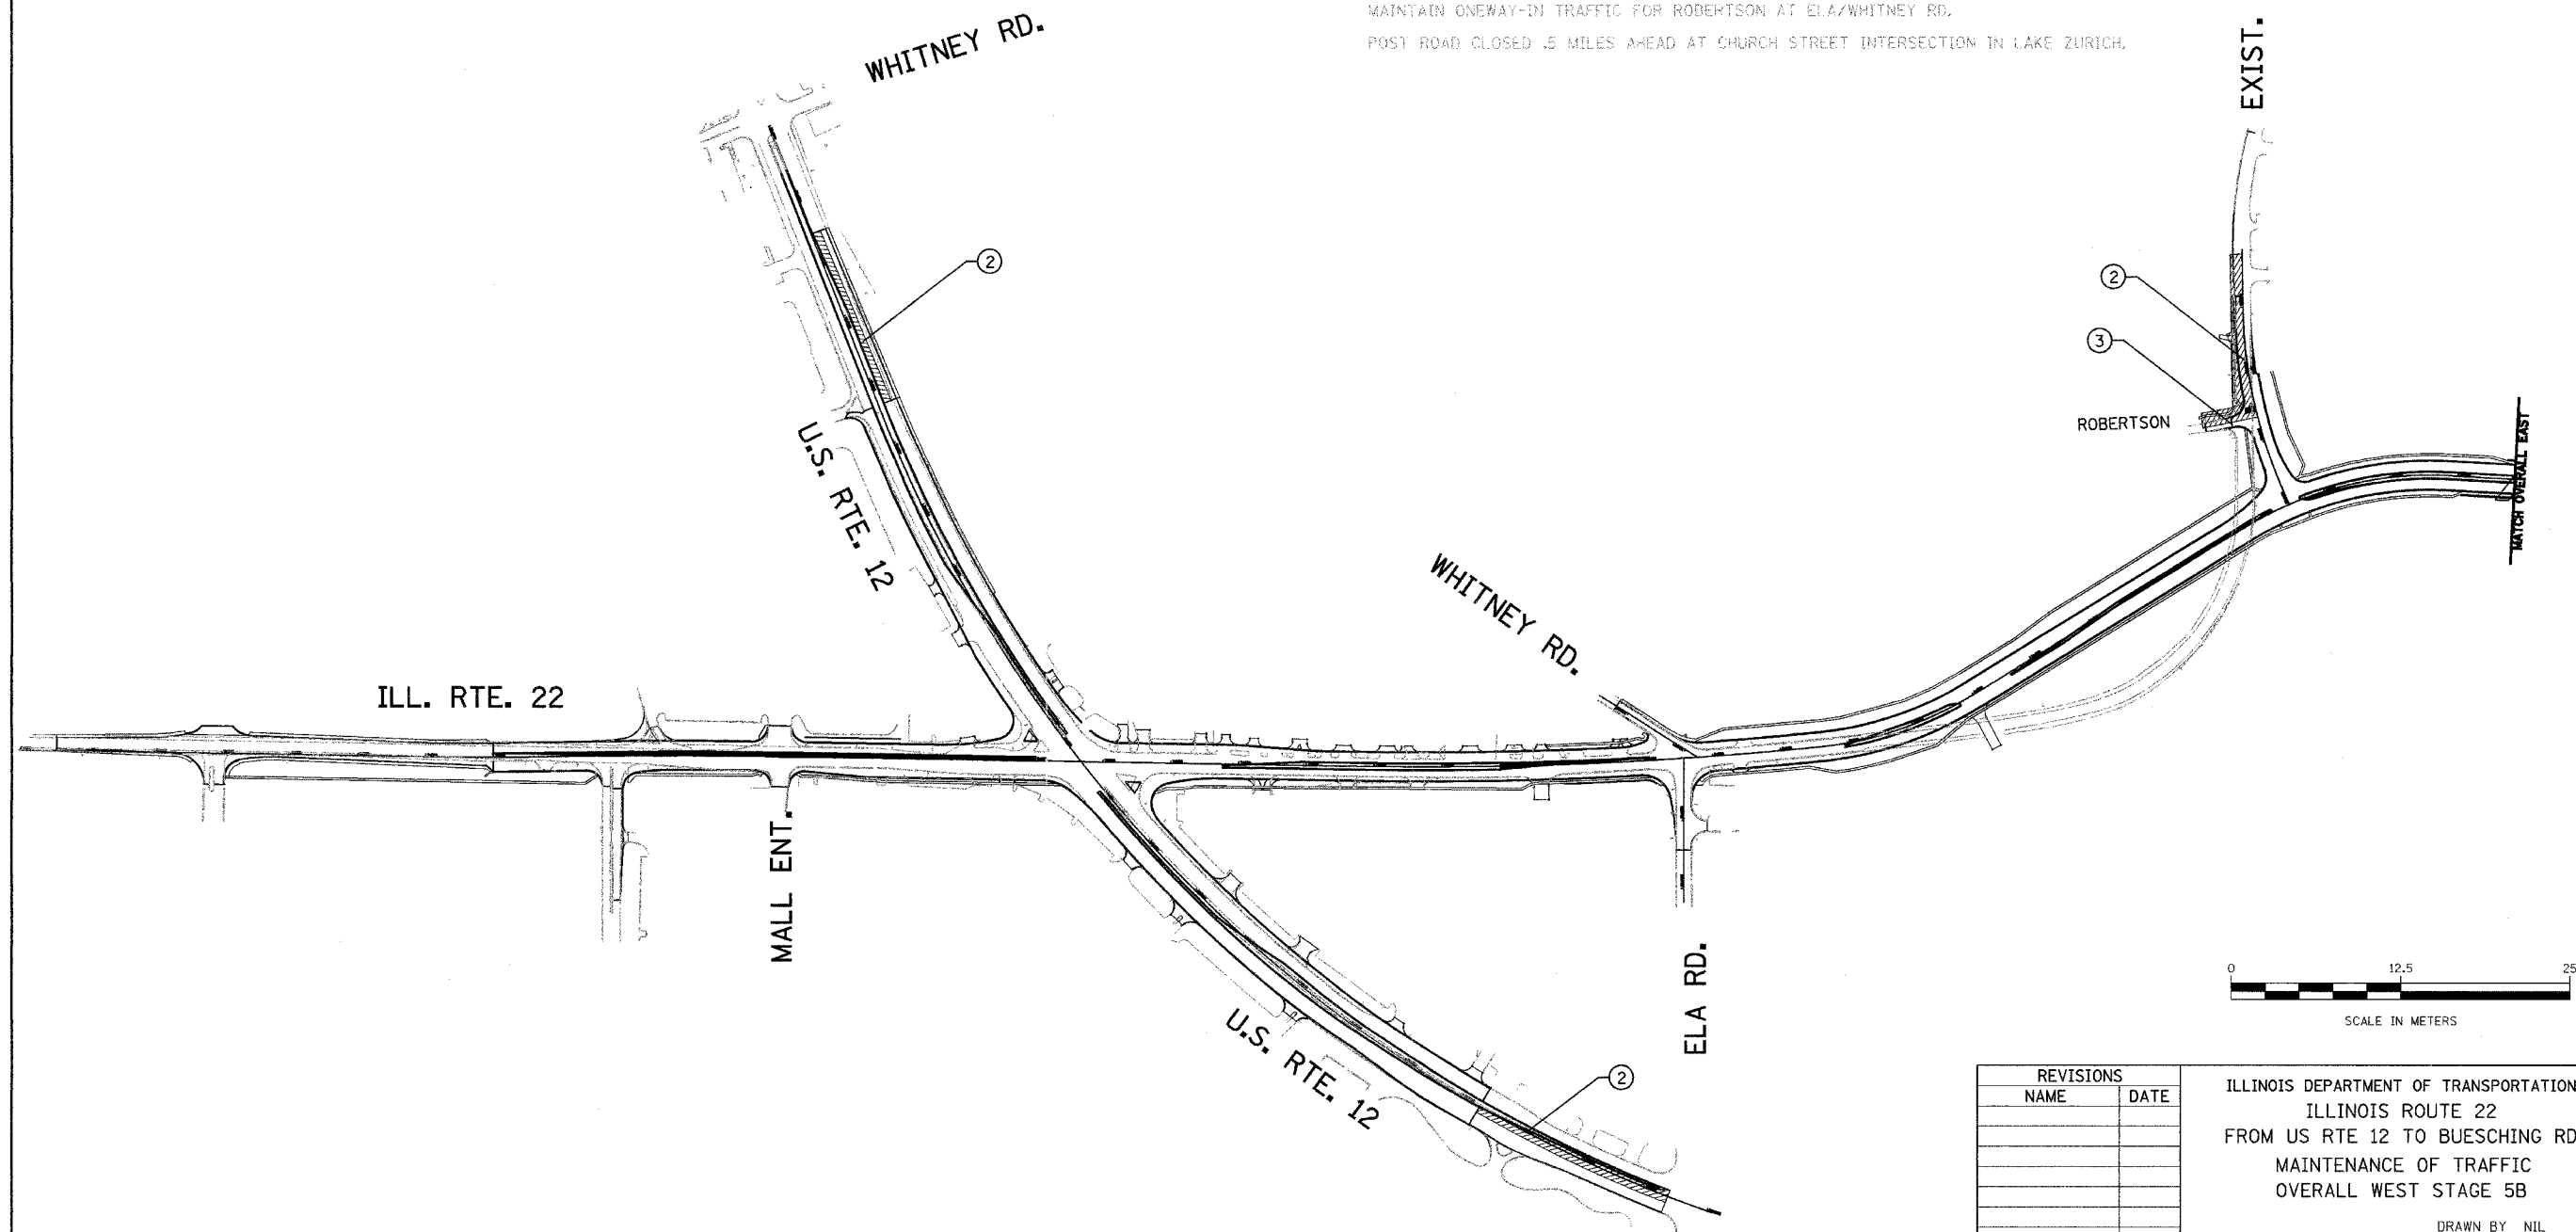

REVISIONS	
NAME	DATE

ILLINOIS DEPARTMENT OF TRANSPORTATION
 ILLINOIS ROUTE 22
 FROM US RTE 12 TO BUESCHING RD
 MAINTENANCE OF TRAFFIC
 OVERALL WEST STAGE 5B

DATE 7/21/04
 DRAWN BY NIL
 CHECKED BY SMK