
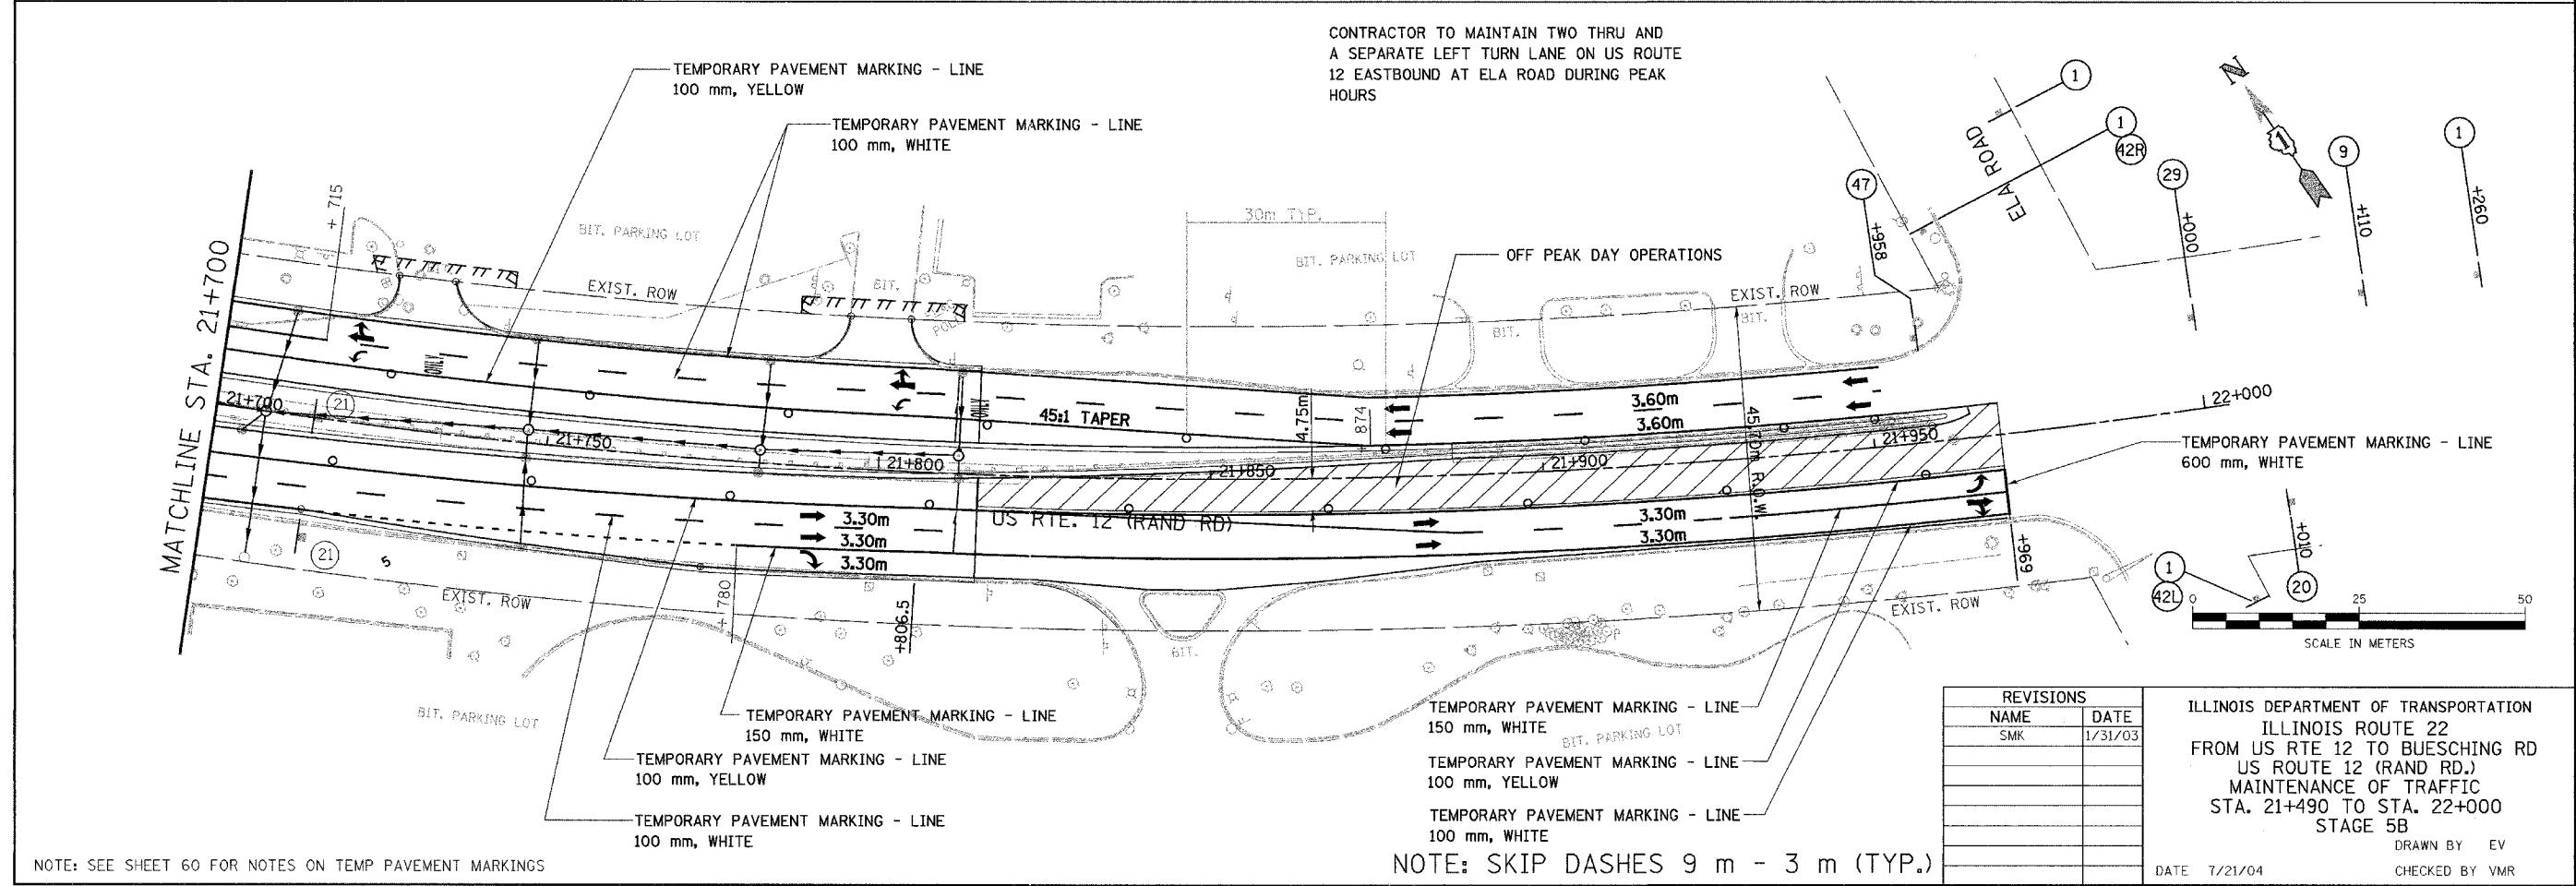


F.A. RTE.	SECTION	COUNTY	TOTAL SHEETS	SHEET NO.
337	19R-1	LAKE	800	182
STA.	TO STA.			
FED. ROAD DIST. NO.	ILLINOIS FED. AID PROJECT			

60997

LEGEND

 CONSTRUCTION WORK ZONE

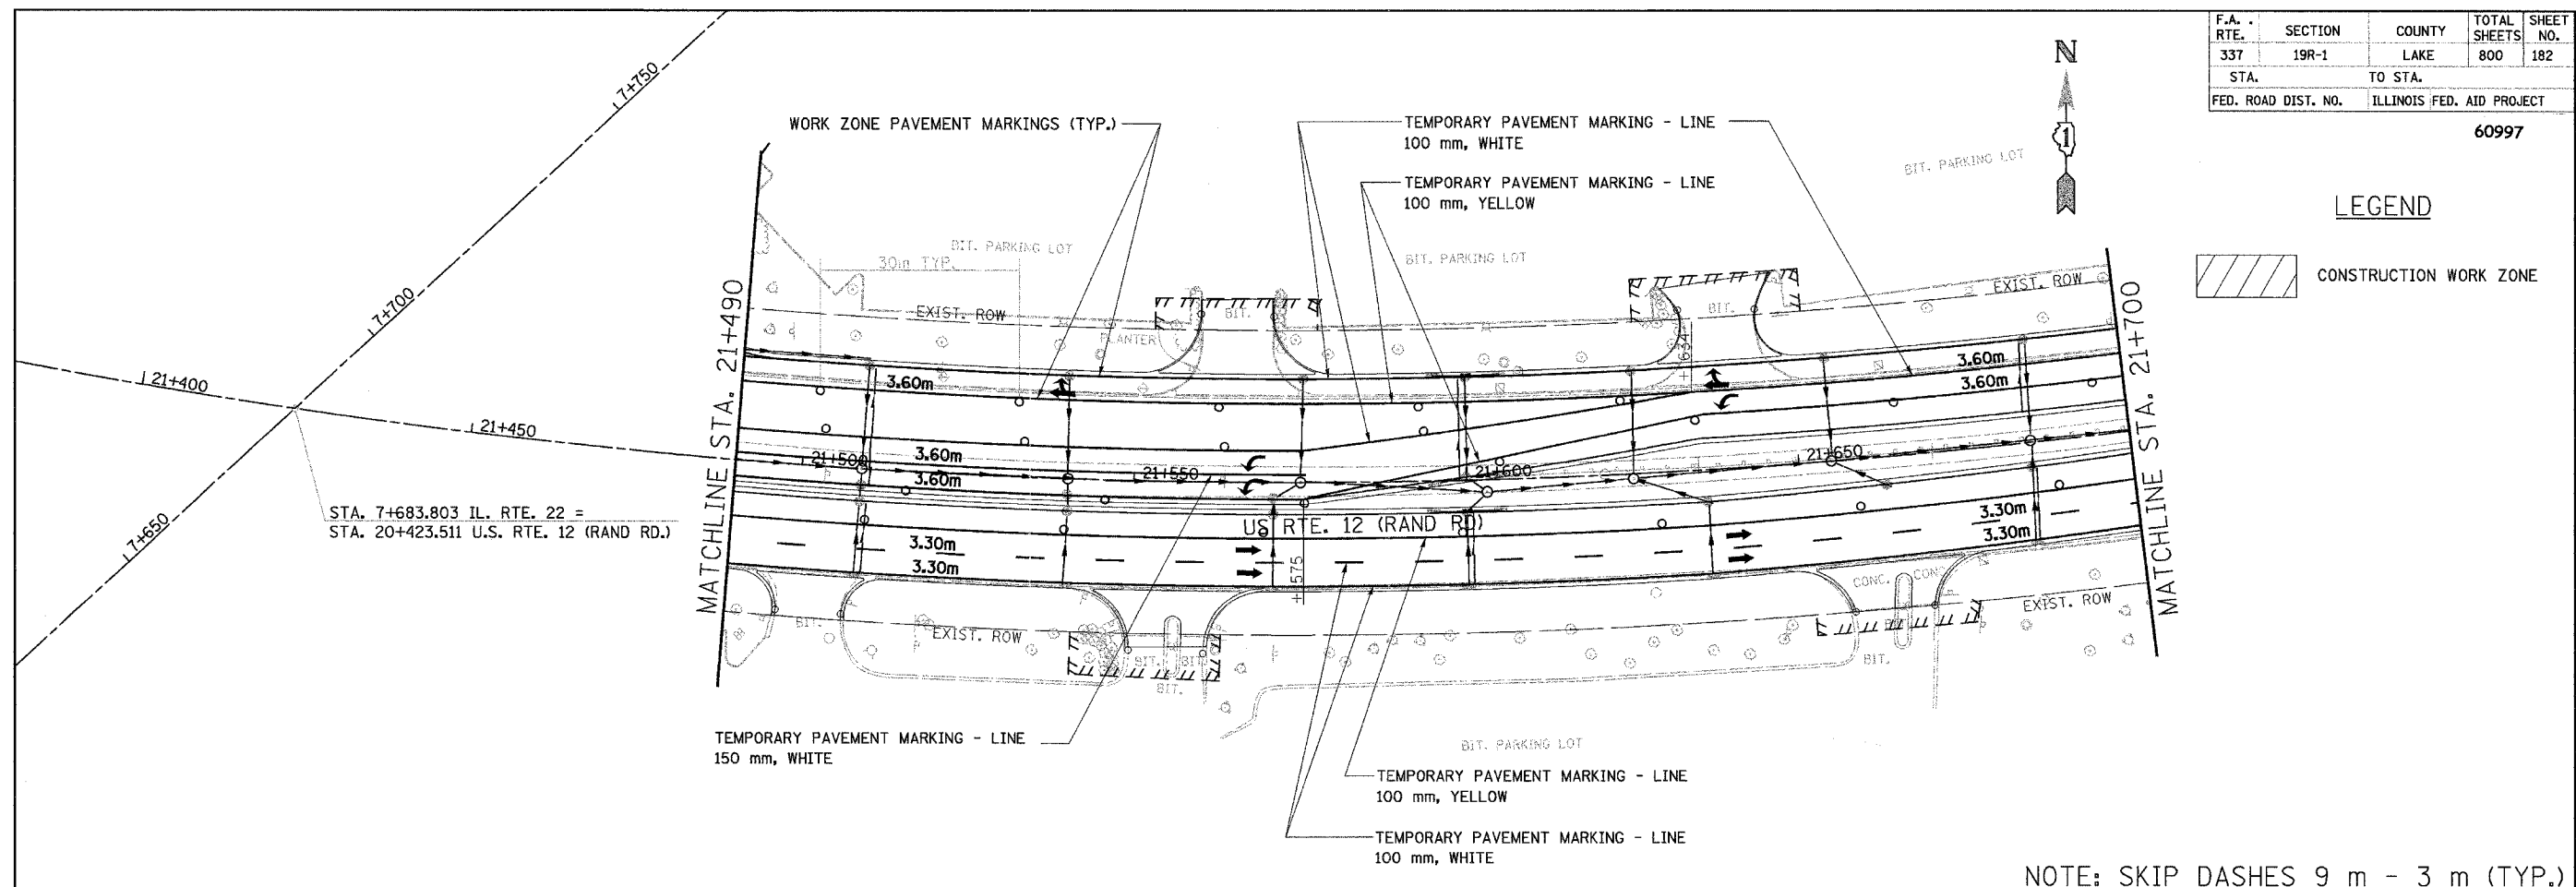

REVISIONS	
NAME	DATE
SMK	1/31/03

ILLINOIS DEPARTMENT OF TRANSPORTATION
 ILLINOIS ROUTE 22
 FROM US RTE 12 TO BUESCHING RD
 US ROUTE 12 (RAND RD.)
 MAINTENANCE OF TRAFFIC
 STA. 21+490 TO STA. 22+000
 STAGE 5B
 DRAWN BY EV
 CHECKED BY VMR

DATE 7/21/04