


MATCHLINE STA 100+250


MATCHLINE STA 100+250

F.A. RTE.	SECTION	COUNTY	TOTAL SHEETS	SHEET NO.
337	19R-1	LAKE	800	190
STA.	TO STA.			
FED. ROAD DIST. NO.	ILLINOIS FED. AID PROJECT			


60997

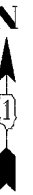

SOUTH LEG BUESCHING RD.

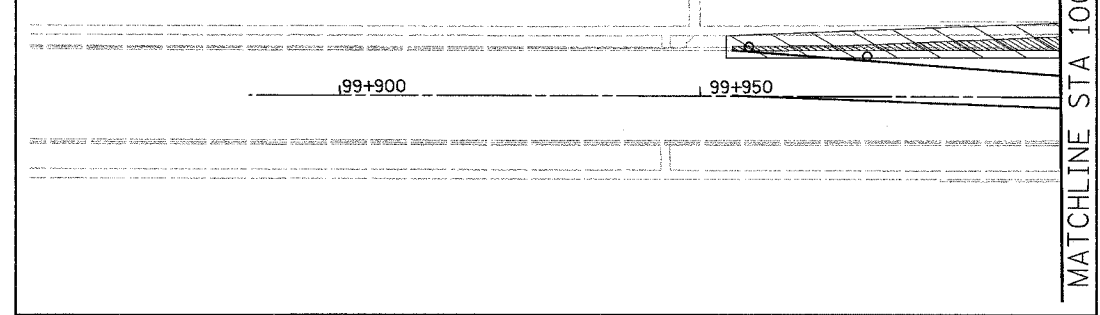


MATCHLINE STA 100+000

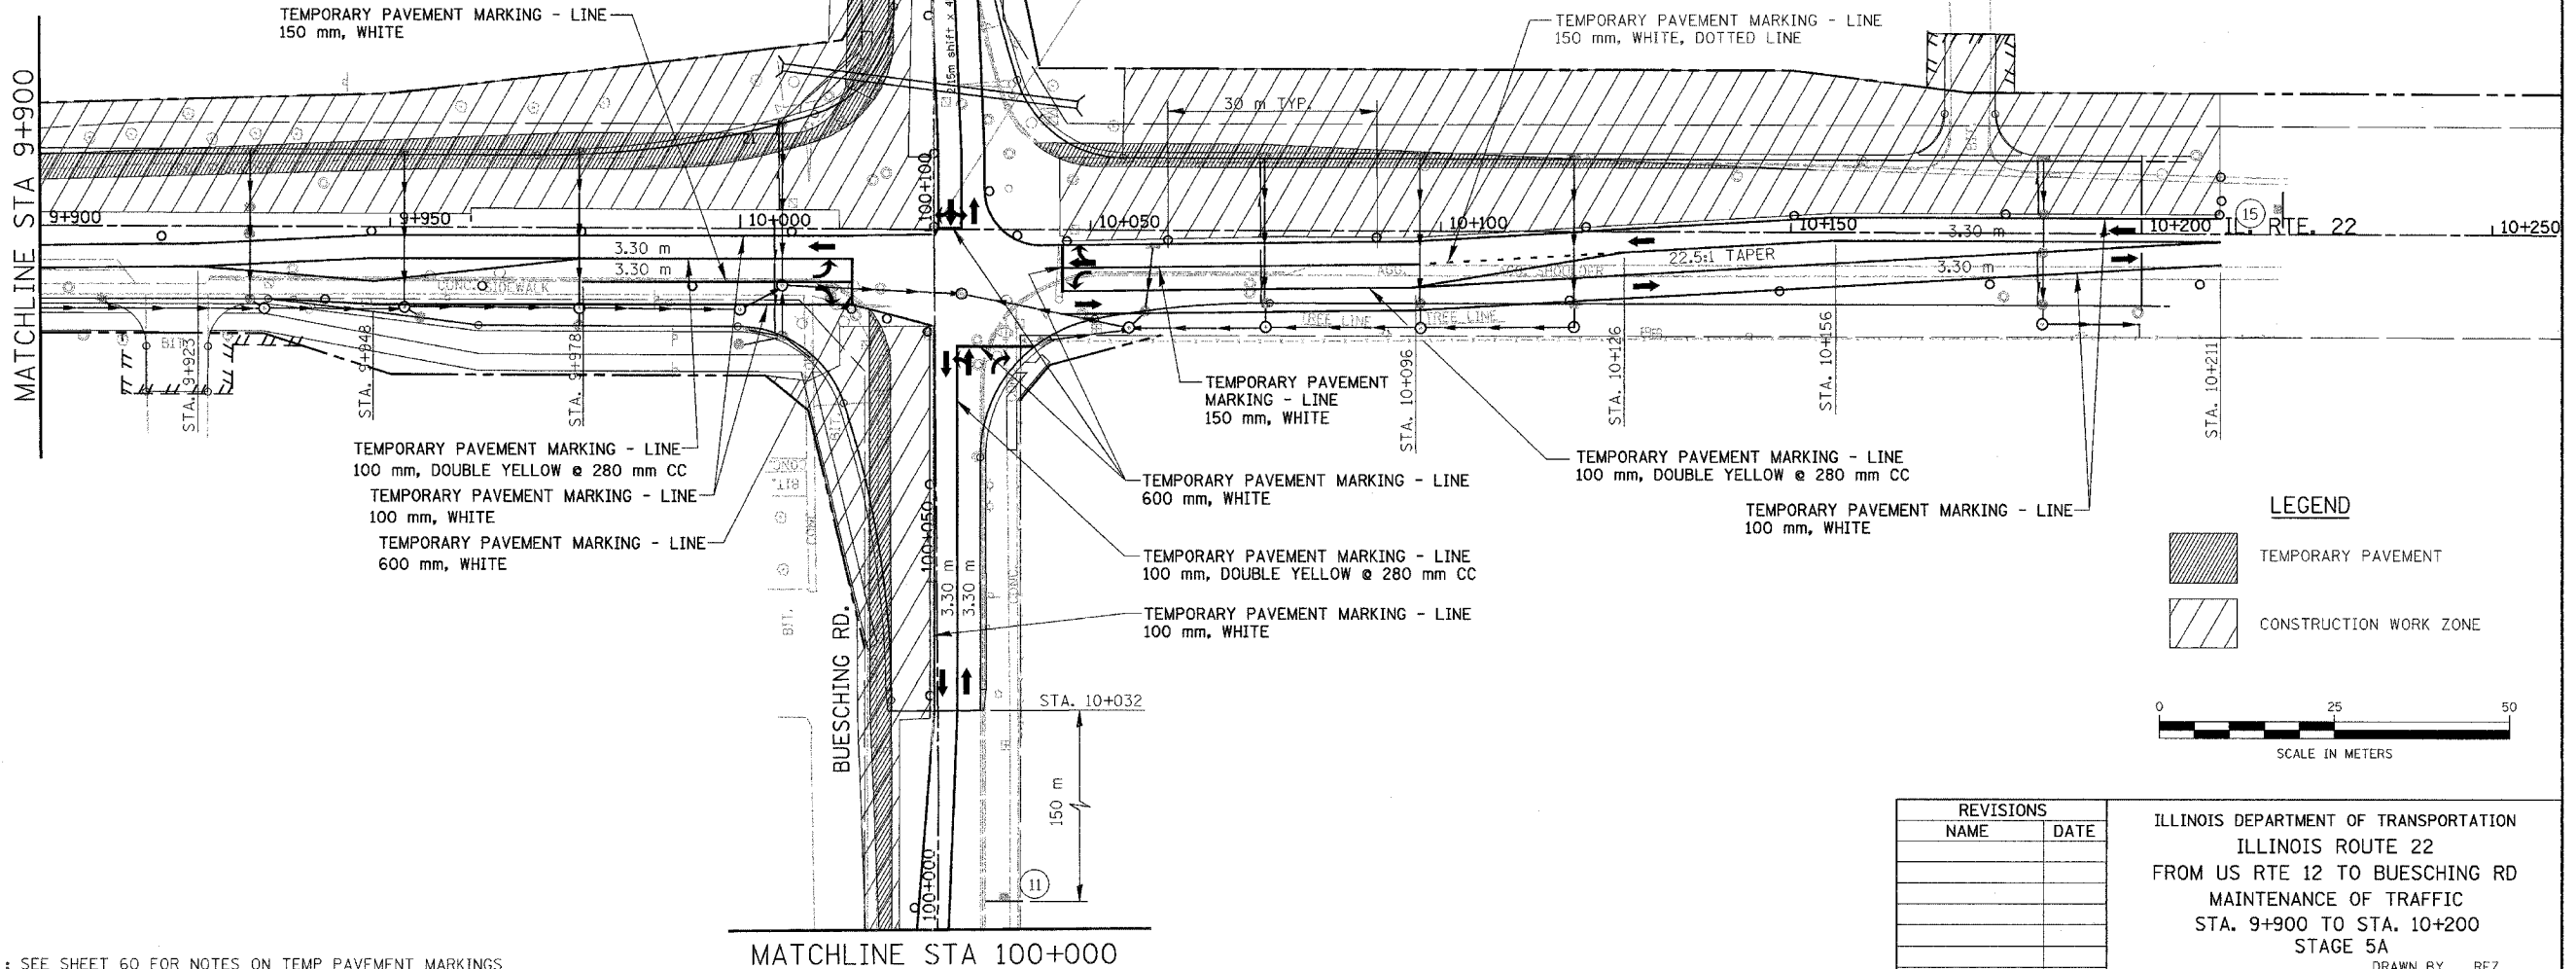

NOTE : SEE SHEET 60 FOR NOTES ON TEMP PAVEMENT MARKINGS

LEGEND

- TEMPORARY PAVEMENT
- CONSTRUCTION WORK ZONE

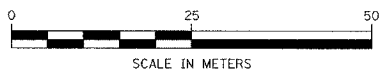

REVISIONS	
NAME	DATE

ILLINOIS DEPARTMENT OF TRANSPORTATION  
 ILLINOIS ROUTE 22  
 FROM US RTE 12 TO BUESCHING RD  
 MAINTENANCE OF TRAFFIC  
 STA. 9+900 TO STA. 10+200  
 STAGE 5A  
 DRAWN BY REZ  
 CHECKED BY ACW  
 DATE 7/21/04