


| | | | | |
|---------------------|---------|---------------------------|--------------|-----------|
| F.A. RTE. | SECTION | COUNTY | TOTAL SHEETS | SHEET NO. |
| 337 | 19R-1 | LAKE | 800 | 191 |
| STA. | | TO STA. | | |
| FED. ROAD DIST. NO. | | ILLINOIS FED. AID PROJECT | | |

60997

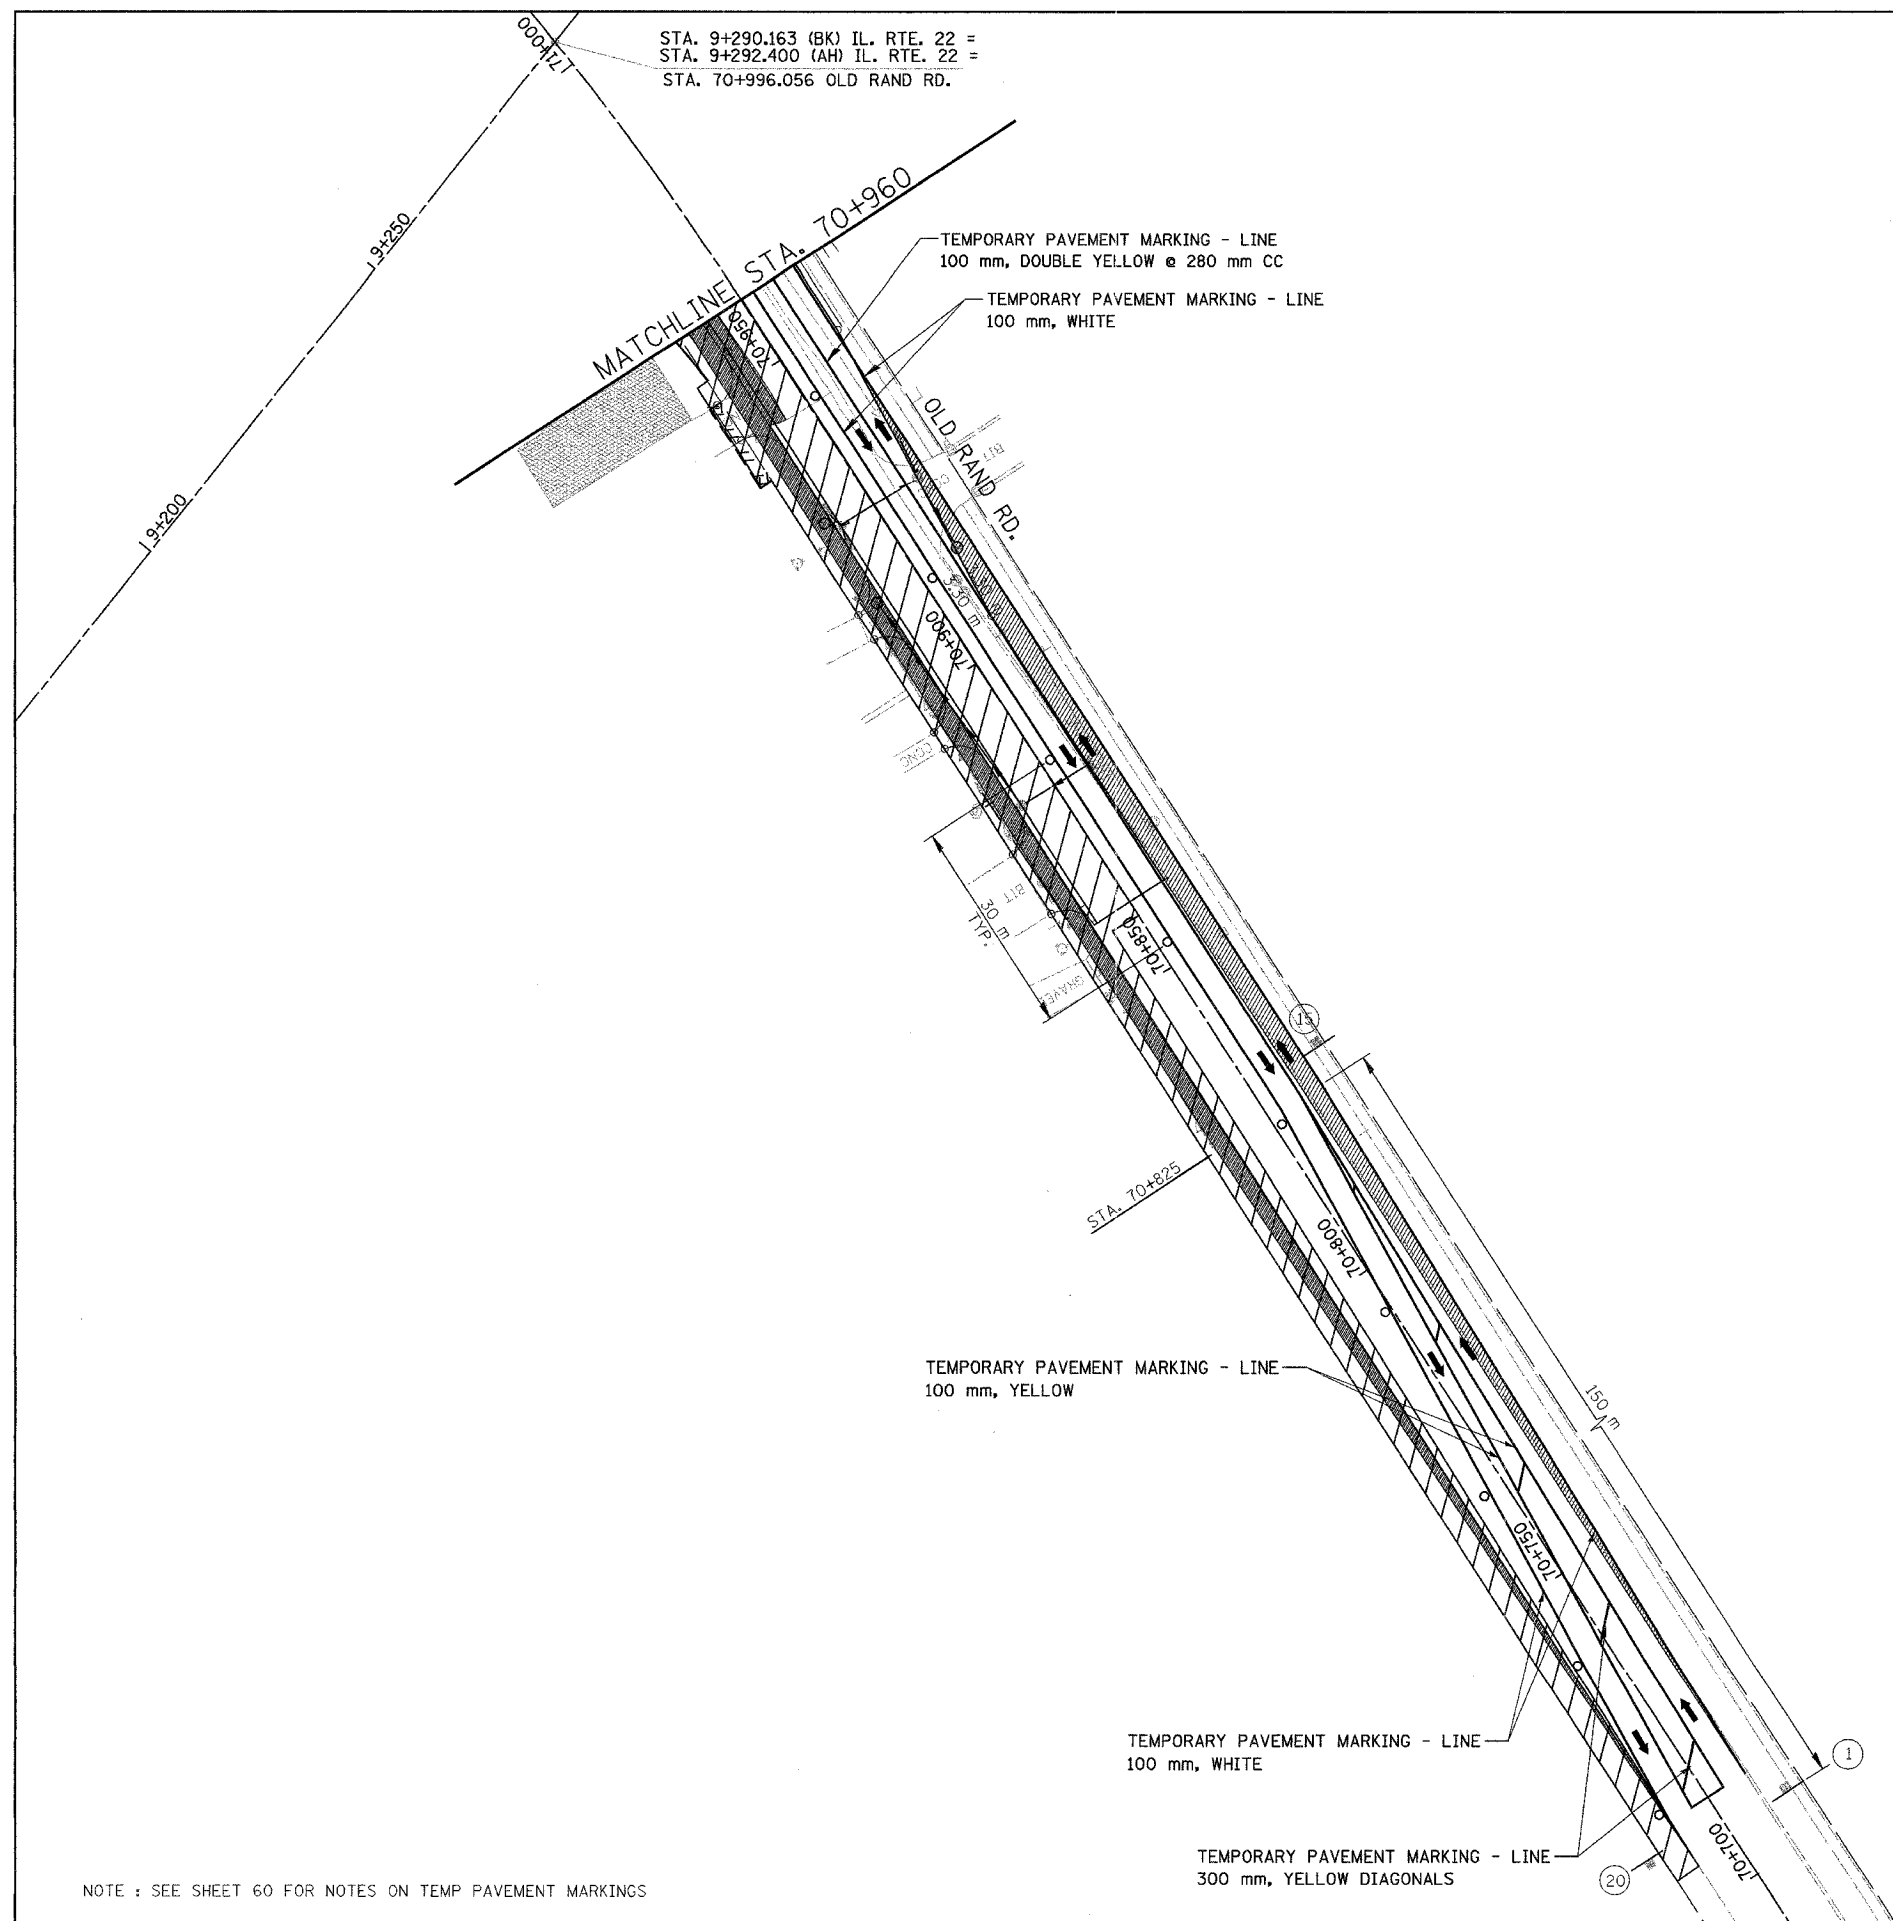

STA. 9+290.163 (BK) IL. RTE. 22 =
 STA. 9+292.400 (AH) IL. RTE. 22 =
 STA. 70+996.056 OLD RAND RD.

TEMPORARY PAVEMENT MARKING - LINE
 100 mm, DOUBLE YELLOW @ 280 mm CC
 TEMPORARY PAVEMENT MARKING - LINE
 100 mm, WHITE


TEMPORARY PAVEMENT MARKING - LINE
 100 mm, YELLOW

TEMPORARY PAVEMENT MARKING - LINE
 100 mm, WHITE

TEMPORARY PAVEMENT MARKING - LINE
 300 mm, YELLOW DIAGONALS

LEGEND

- TEMPORARY PAVEMENT
- CONSTRUCTION WORK ZONE

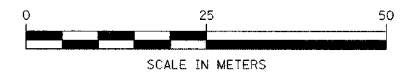

NOTE : SEE SHEET 60 FOR NOTES ON TEMP PAVEMENT MARKINGS

| REVISIONS | |
|-----------|------|
| NAME | DATE |
| | |
| | |
| | |
| | |
| | |
| | |
| | |
| | |
| | |

ILLINOIS DEPARTMENT OF TRANSPORTATION
 ILLINOIS ROUTE 22
 FROM US RTE 12 TO BUESCHING RD
 OLD RAND ROAD
 MAINTENANCE OF TRAFFIC
 STA. 70+800 TO STA. 70+960
 STAGE 5A
 DRAWN BY REZ
 CHECKED BY ACW
 DATE 7/21/04