


F.A. RTE.	SECTION	COUNTY	TOTAL SHEETS	SHEET NO.
337	19R-1	LAKE	800	193
STA.		TO STA.		
FED. ROAD DIST. NO.		ILLINOIS FED. AID PROJECT		

60997

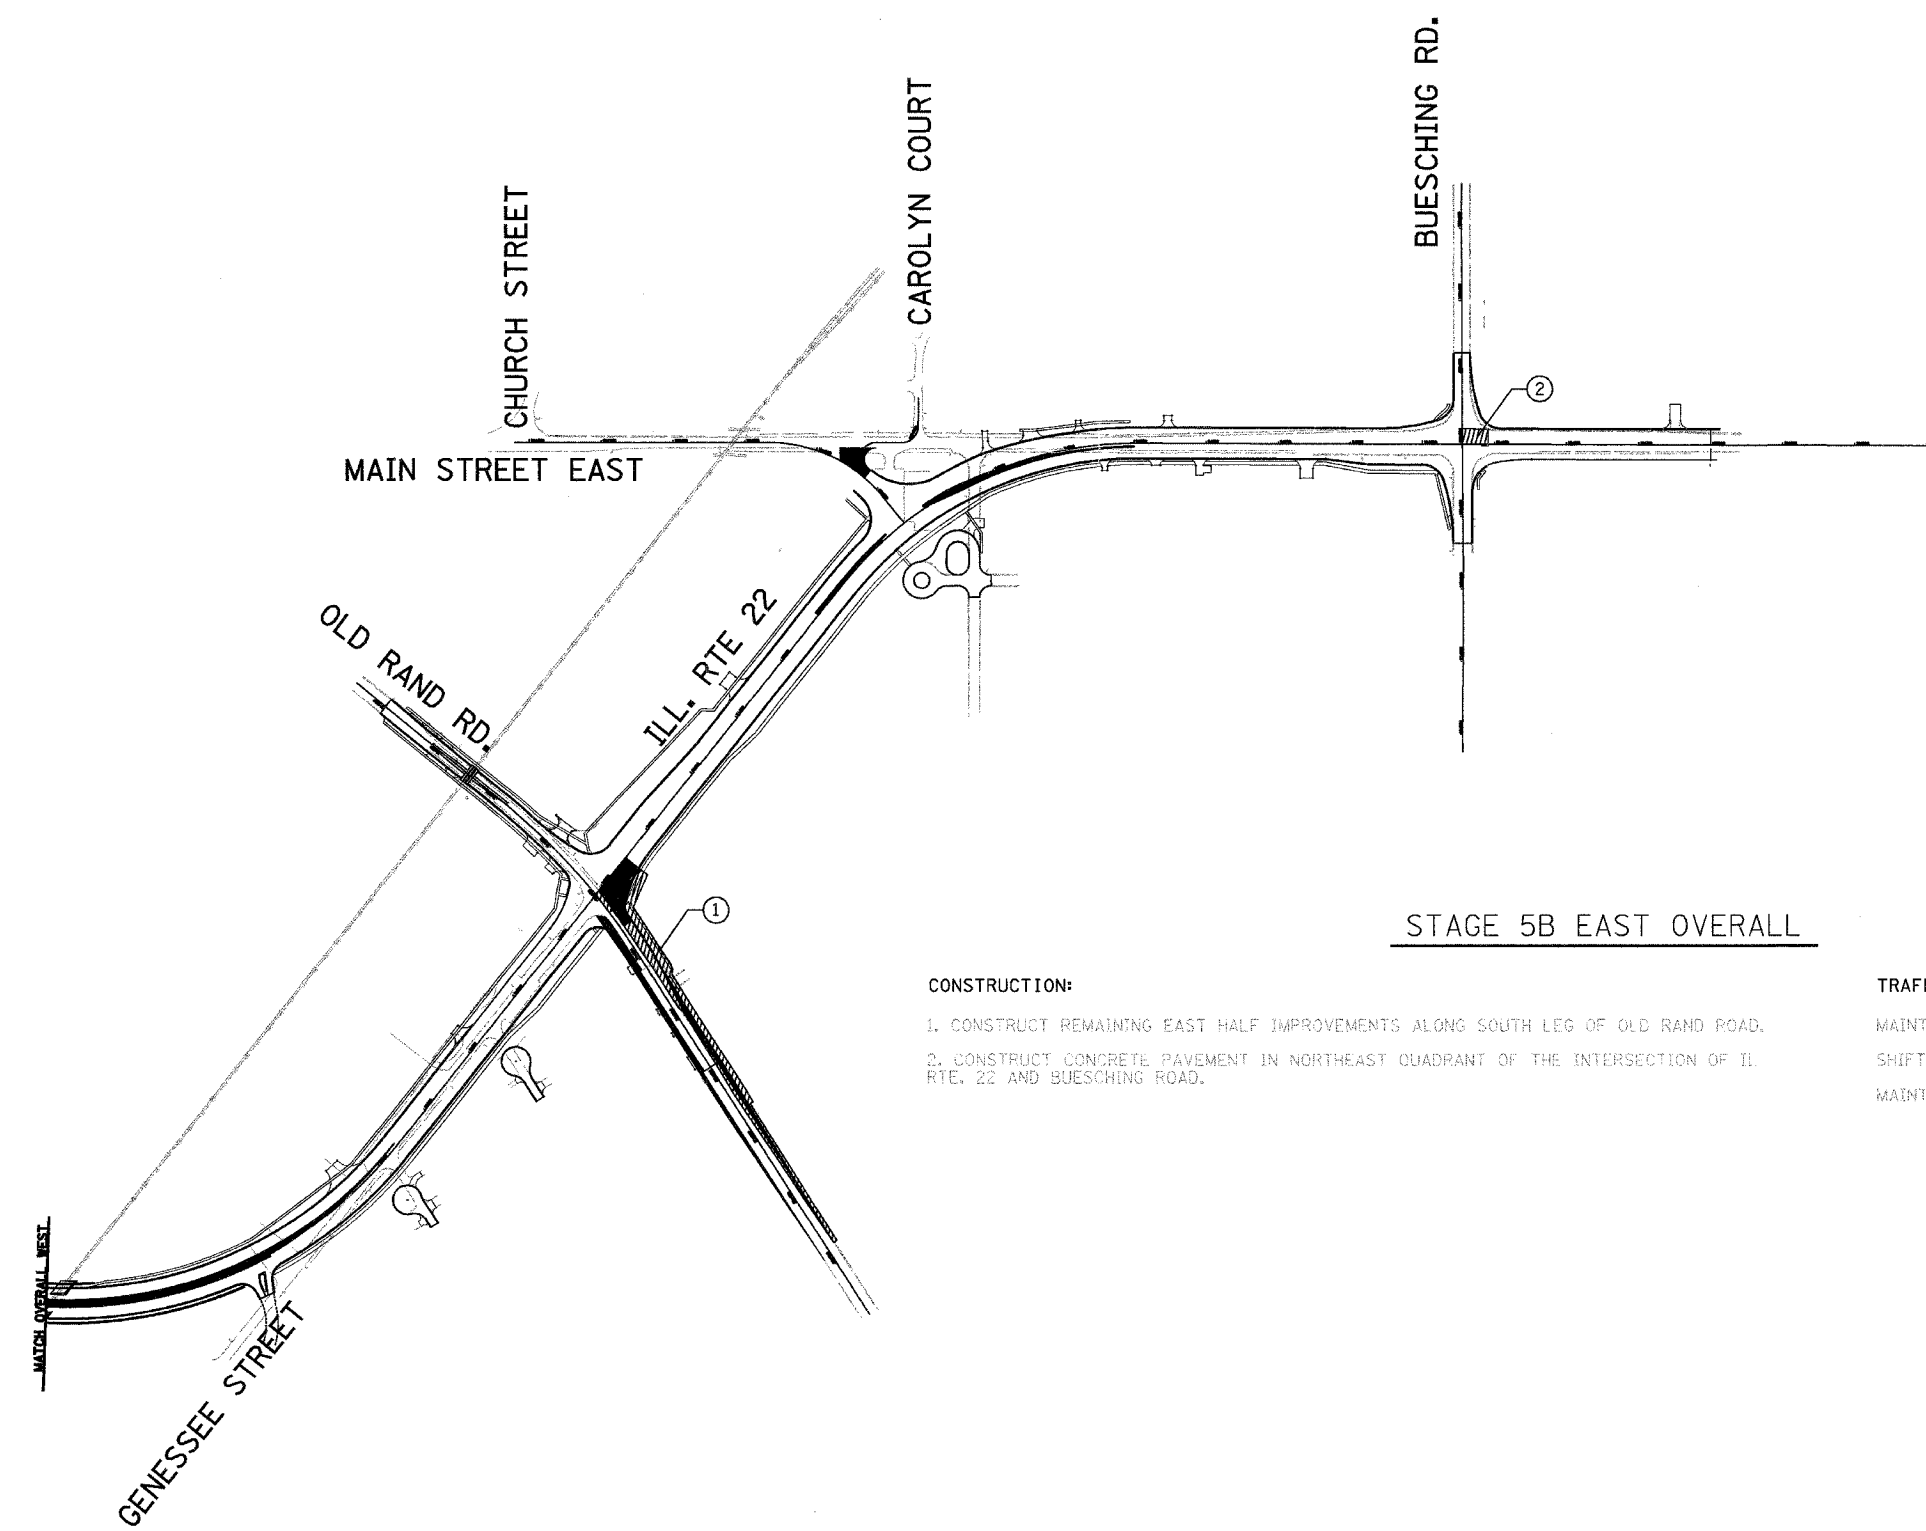


STAGE 5B EAST OVERALL

CONSTRUCTION:

1. CONSTRUCT REMAINING EAST HALF IMPROVEMENTS ALONG SOUTH LEG OF OLD RAND ROAD.
2. CONSTRUCT CONCRETE PAVEMENT IN NORTHEAST QUADRANT OF THE INTERSECTION OF IL. RTE. 22 AND BUESCHING ROAD.

TRAFFIC:

MAINTAIN TRAFFIC FROM STAGE 5A FOR IL. RTE. 22, OLD RAND ROAD, AND EAST MAIN.
 SHIFT TRAFFIC TO NEWLY CONSTRUCTED SB LANES OF BUESCHING ROAD.
 MAINTAIN ENTRANCE ACCESS.

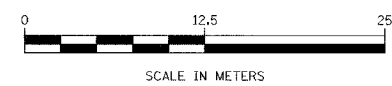

REVISIONS	
NAME	DATE

ILLINOIS DEPARTMENT OF TRANSPORTATION
 ILLINOIS ROUTE 22
 FROM US RTE 12 TO BUESCHING RD
 MAINTENANCE OF TRAFFIC
 OVERALL EAST STAGE 5B

DATE 7/21/04
 DRAWN BY BKN
 CHECKED BY ACW