

F.A. RTE.	SECTION	COUNTY	TOTAL SHEETS	SHEET NO.
337	19R-1	LAKE	800	200
STA.		TO STA.		
FED. ROAD DIST. NO.		ILLINOIS FED. AID PROJECT		

STAGE 6A & 6B WEST OVERALL

#60997



CONSTRUCTION:

1. CONSTRUCT FINAL MEDIAN CURB AND GUTTER AND MEDIAN SURFACES ALONG IL RTE 22.
2. REMOVE MEDIAN CROSSOVER AND CONSTRUCT CURB AND GUTTER AND MEDIAN SURFACE.
3. CONSTRUCT LEFT TURN PAVEMENT.
4. PLACE FINAL STRIPING.
5. CONSTRUCT SIDEWALKS THROUGHOUT THE PROJECT.



TRAFFIC:

MAINTAIN ONE THROUGH LANE OF TRAFFIC IN EACH DIRECTION ALONG IL RTE. 22 OUTSIDE EDGE OF PAVEMENT.

ALONG IL RTE. 22, PROVIDE LEFT TURN LANES AT THE FOLLOWING INTERSECTIONS: MALL ENTRANCE, U.S. RTE. 12, ELA/WHITNEY, AND WEST MAIN.

ALONG IL RTE. 22, PROVIDE RIGHT TURN LANES AT U.S. RTE. 12.

ALL SIDEROADS ARE OPEN.

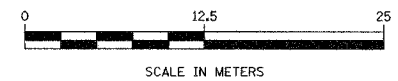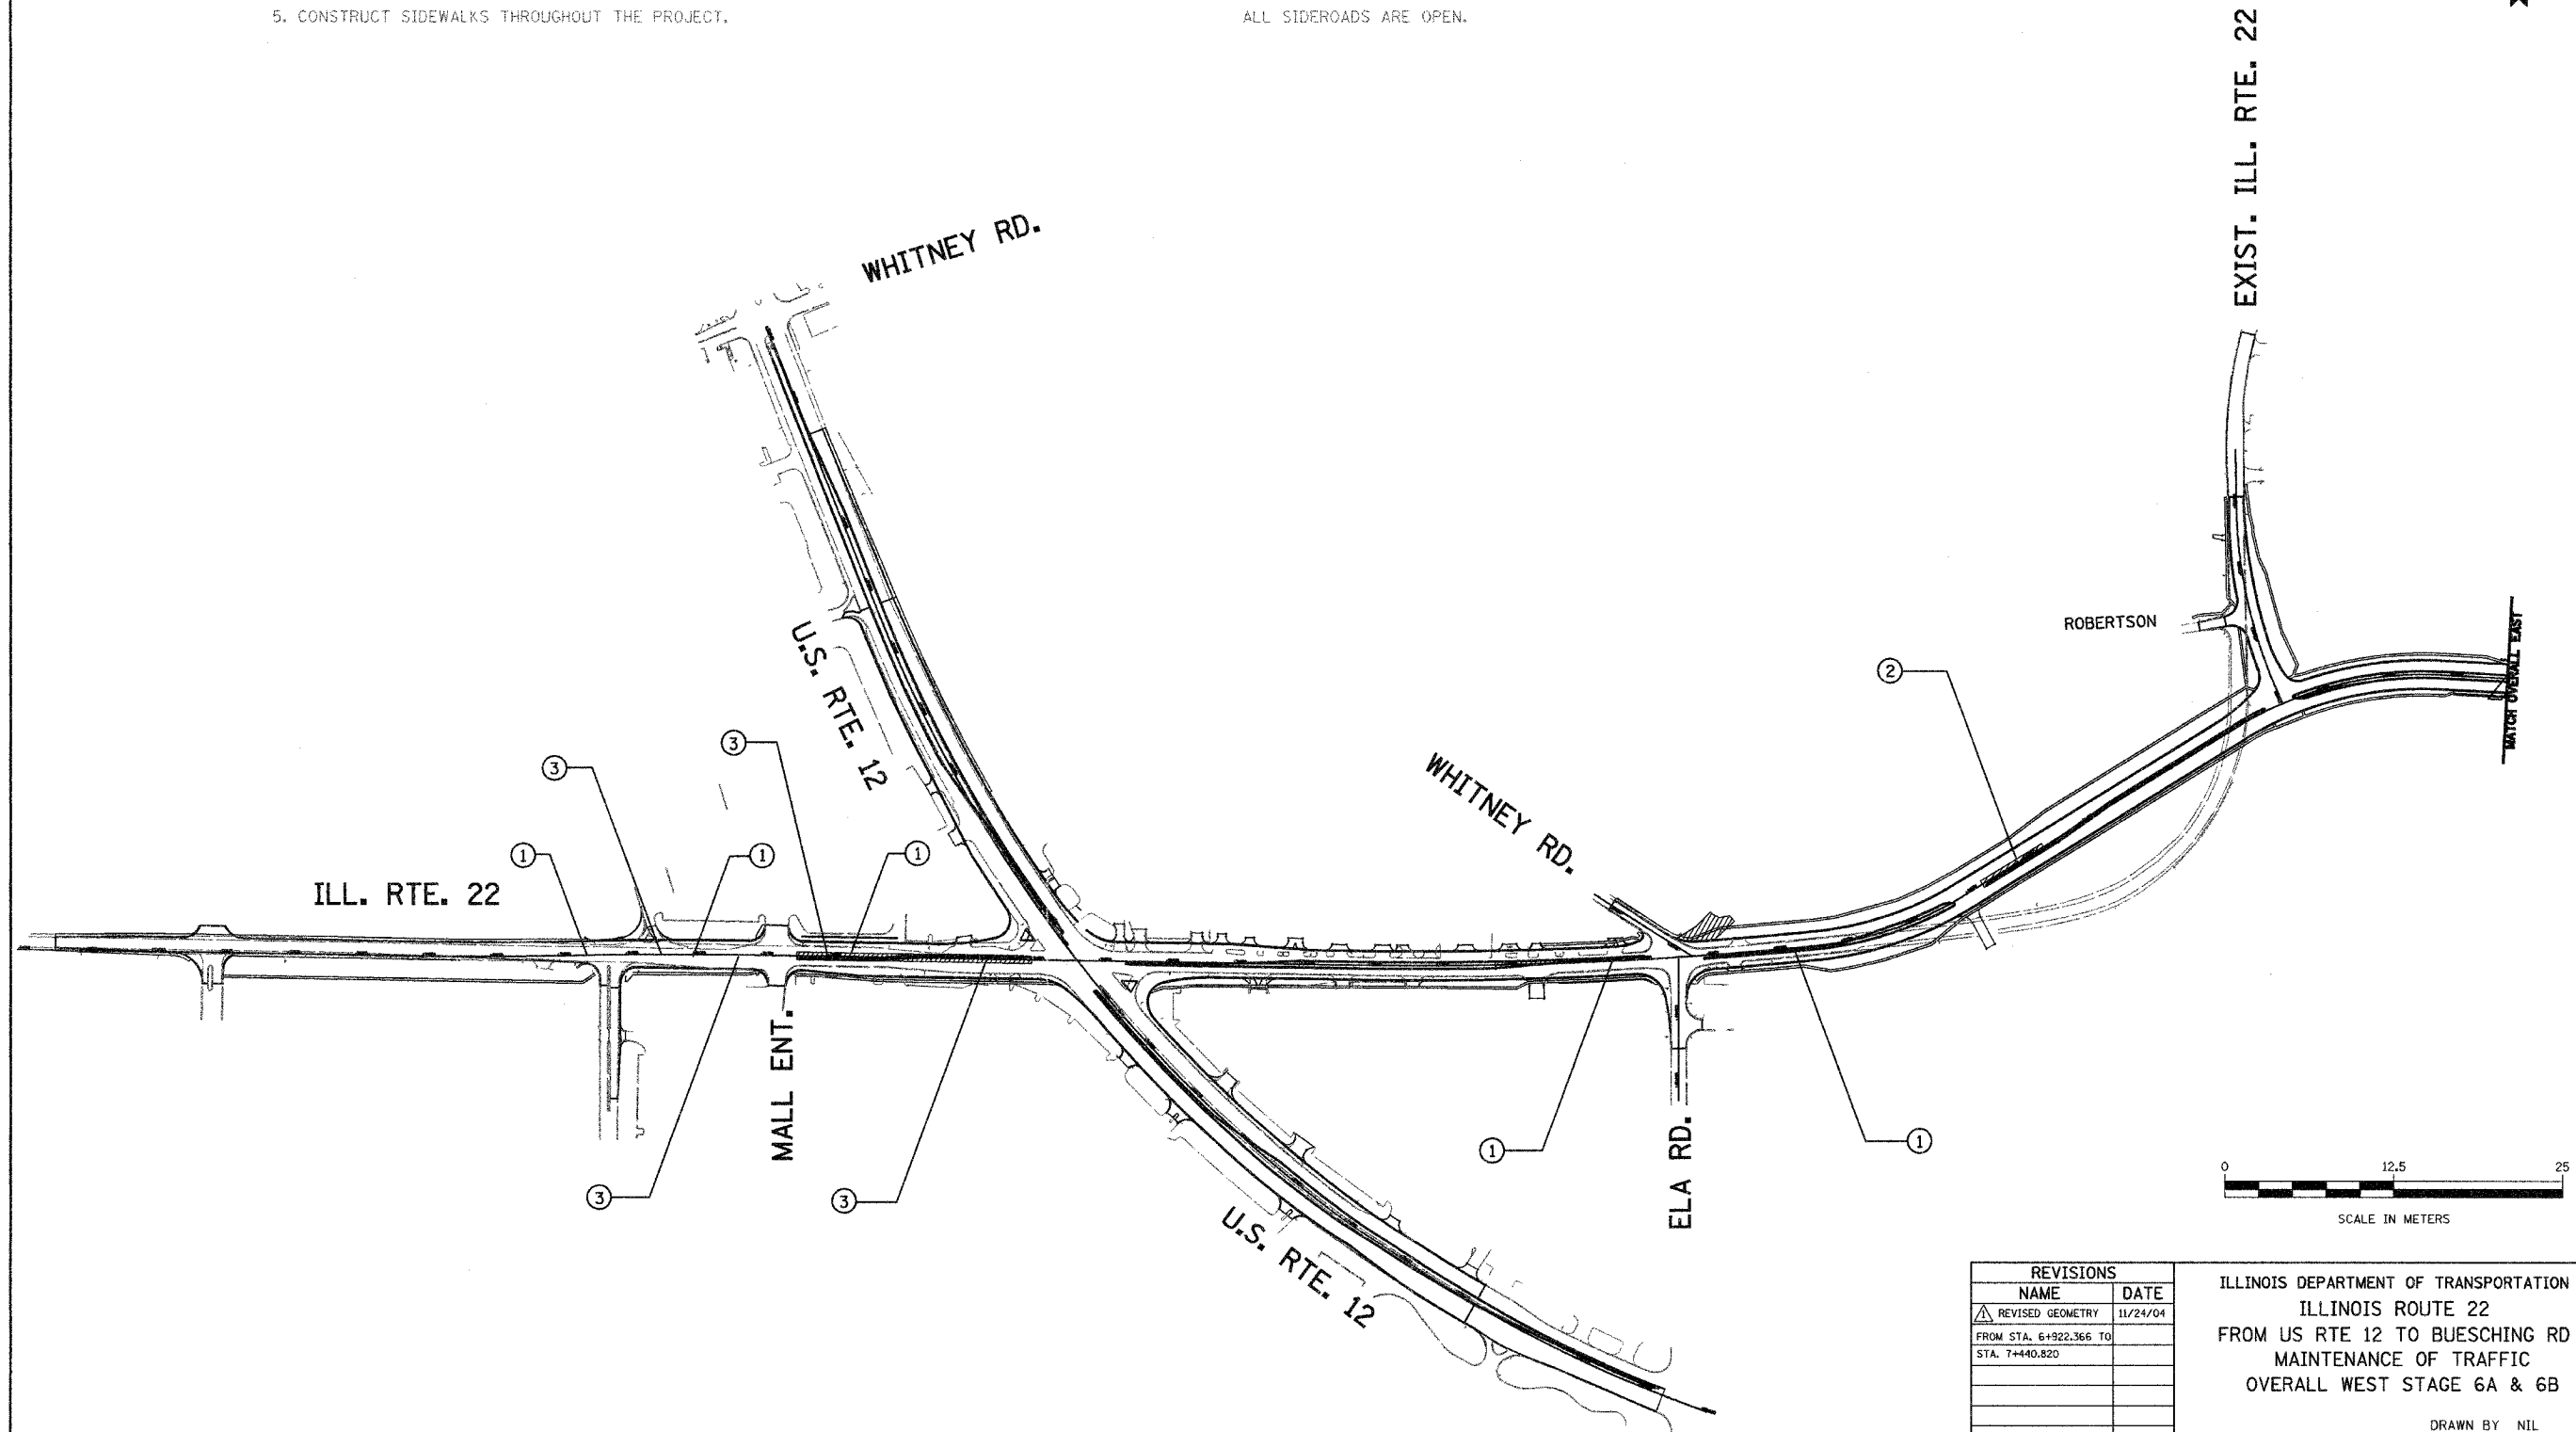

REVISIONS	
NAME	DATE
REVISOR	
REVISOR	
REVISOR	
REVISOR	
REVISOR	
REVISOR	
REVISOR	
REVISOR	
REVISOR	
REVISOR	

ILLINOIS DEPARTMENT OF TRANSPORTATION
 ILLINOIS ROUTE 22
 FROM US RTE 12 TO BUESCHING RD
 MAINTENANCE OF TRAFFIC
 OVERALL WEST STAGE 6A & 6B

DATE 7/21/04

DRAWN BY NIL
 CHECKED BY SMK