


F.A. RTE.	SECTION	COUNTY	TOTAL SHEETS	SHEET NO.
337	19R-1	LAKE	800	206
STA.		TO STA.		
FED. ROAD DIST. NO.		ILLINOIS FED. AID PROJECT		

60997

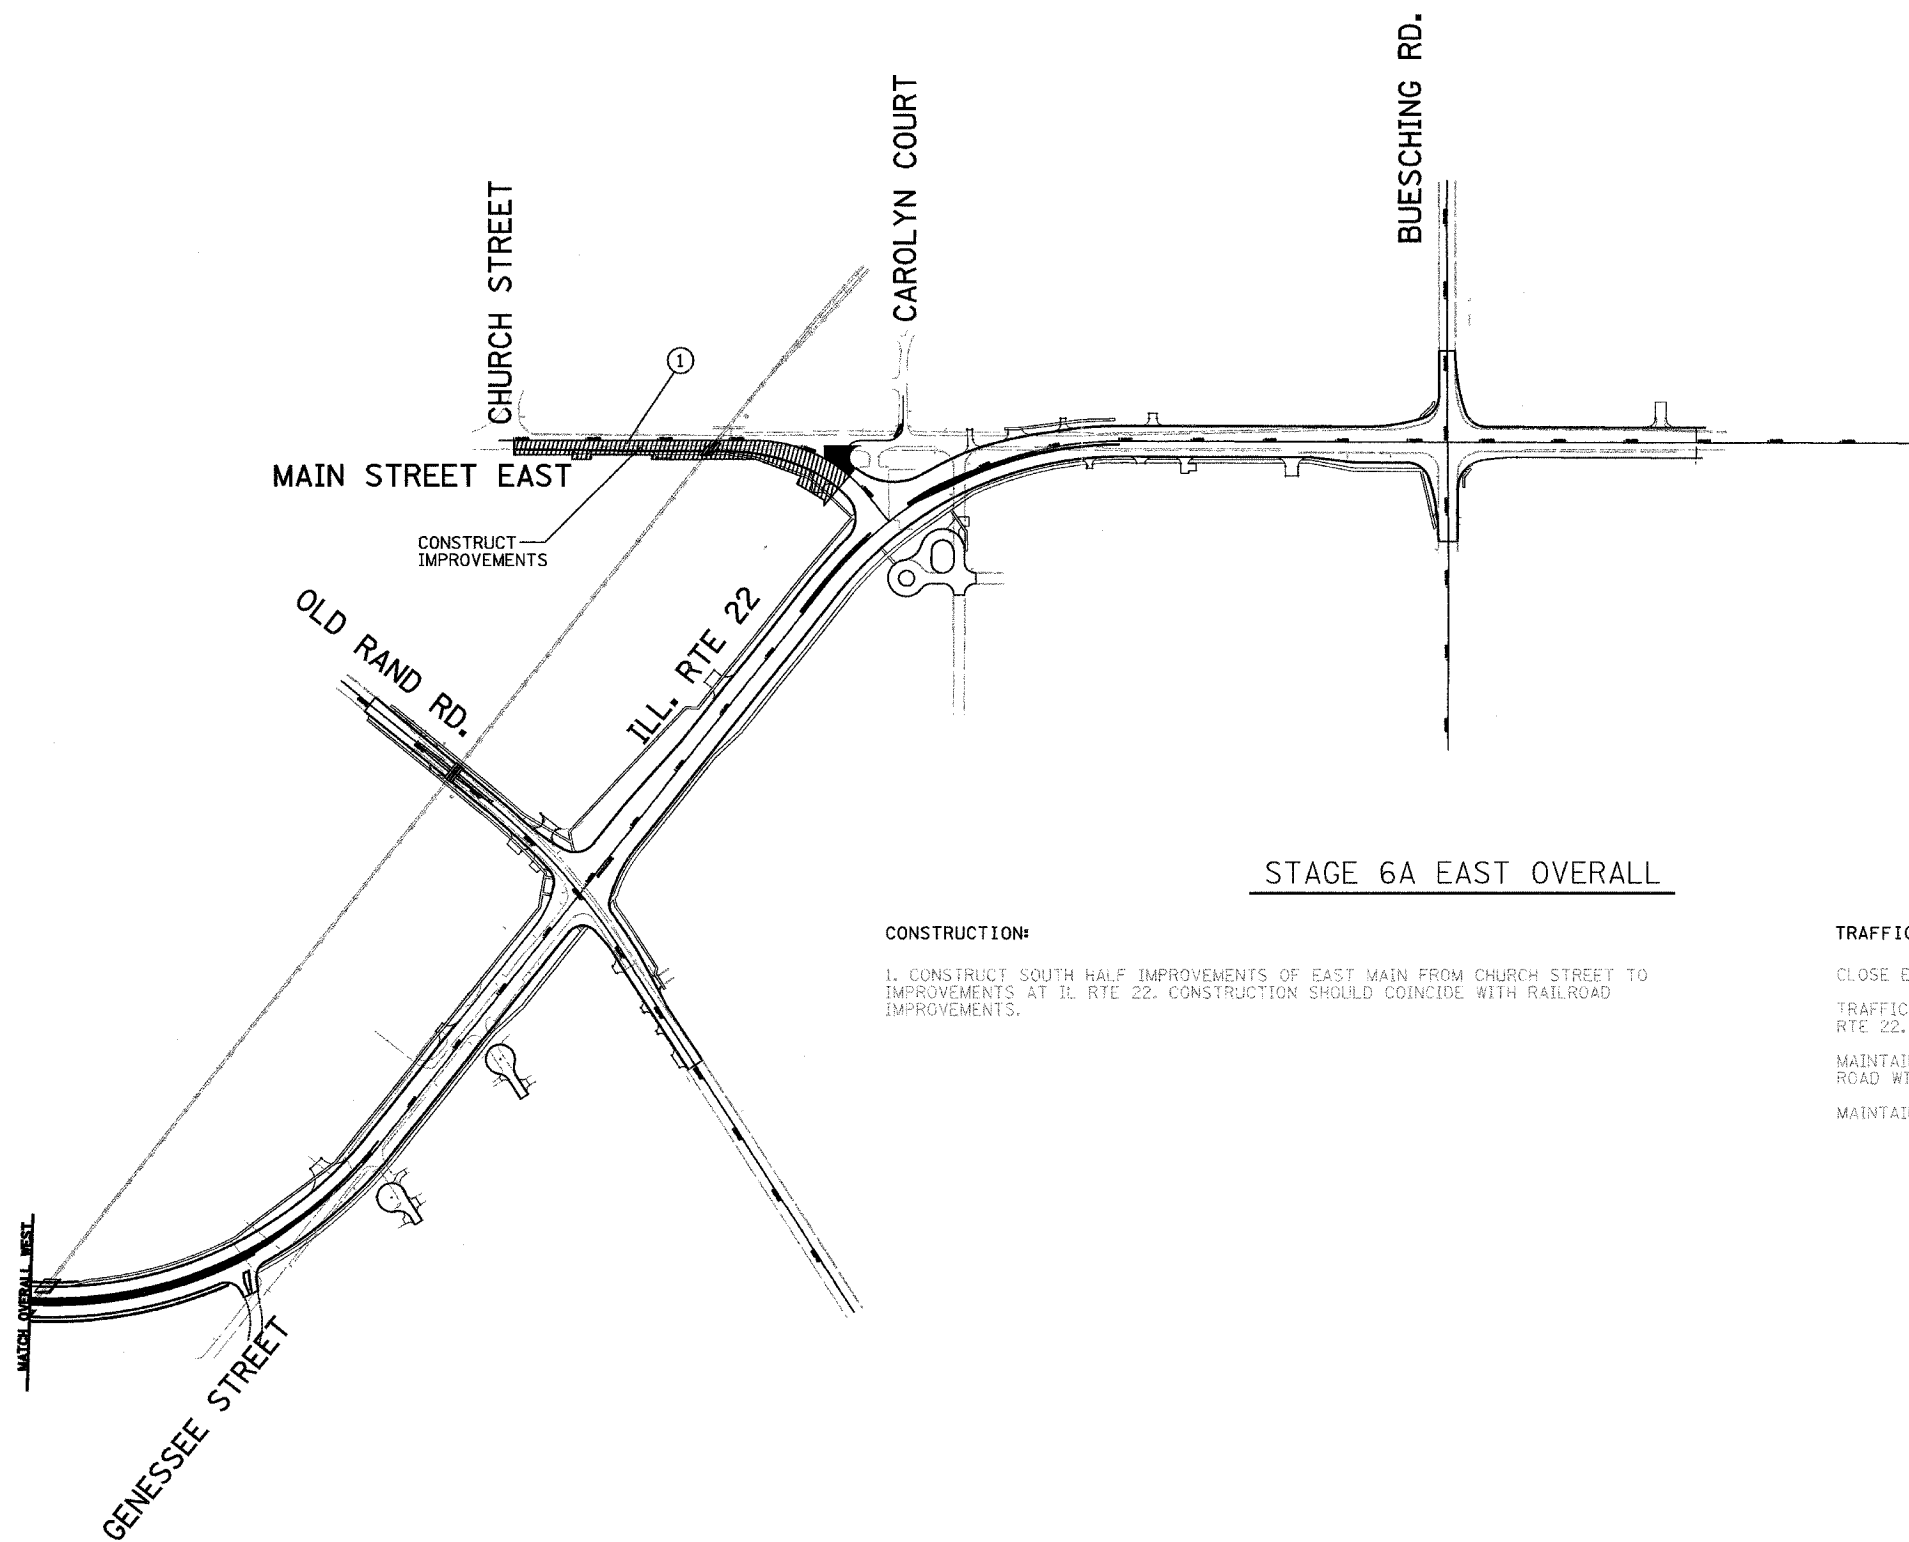


STAGE 6A EAST OVERALL

CONSTRUCTION:

1. CONSTRUCT SOUTH HALF IMPROVEMENTS OF EAST MAIN FROM CHURCH STREET TO IMPROVEMENTS AT IL RTE 22. CONSTRUCTION SHOULD COINCIDE WITH RAILROAD IMPROVEMENTS.

TRAFFIC:

CLOSE EAST MAIN TO WB TRAFFIC.
 TRAFFIC ON EAST MAIN SHALL BE ONE WAY FROM CHURCH STREET TO IMPROVEMENTS AT IL RTE 22.
 MAINTAIN TRAFFIC FROM STAGE 5A FOR IL RTE. 22 AND BUESCHING ROAD. OLD RAND ROAD WILL CONFORM TO FINAL TRAFFIC PATTERNS.
 MAINTAIN ACCESS TO ENTRANCES.

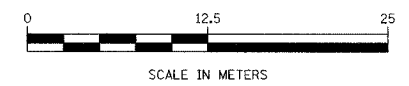

REVISIONS	
NAME	DATE

ILLINOIS DEPARTMENT OF TRANSPORTATION
 ILLINOIS ROUTE 22
 FROM US RTE 12 TO BUESCHING RD
 MAINTENANCE OF TRAFFIC
 OVERALL EAST STAGE 6A

DRAWN BY BKN
 CHECKED BY ACW

DATE 7/21/04