


F.A. RTE.	SECTION	COUNTY	TOTAL SHEETS	SHEET NO.
337	19R-1	LAKE	800	211
STA.	TO STA.			
FED. ROAD DIST. NO.	ILLINOIS FED. AID PROJECT			


60997

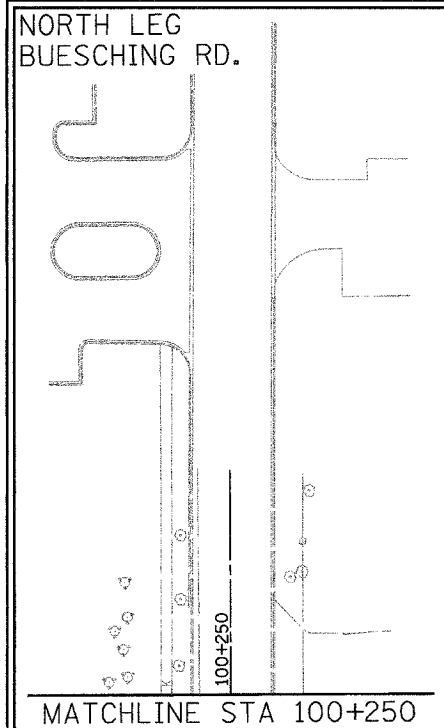

MATCHLINE STA 100+250

MATCHLINE STA 100+250

SOUTH LEG BUESCHING RD.

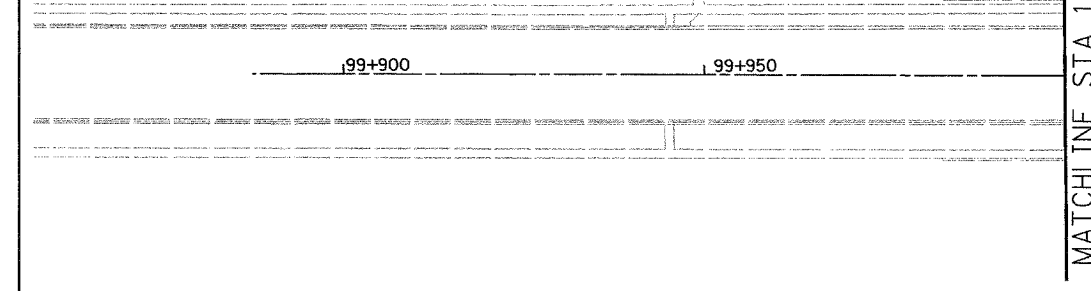

MATCHLINE STA 100+000

TEMPORARY PAVEMENT MARKING - LINE  
100 mm, YELLOW


TEMPORARY PAVEMENT MARKING - LINE  
150 mm, WHITE

STA. 10+027.642 IL. RTE. 22 =  
STA. 100+099.859 BUESCHING RD.

TEMPORARY PAVEMENT MARKING - LINE  
150 mm, WHITE

TEMPORARY PAVEMENT MARKING - LINE  
100 mm, YELLOW

MATCHLINE STA 9+900

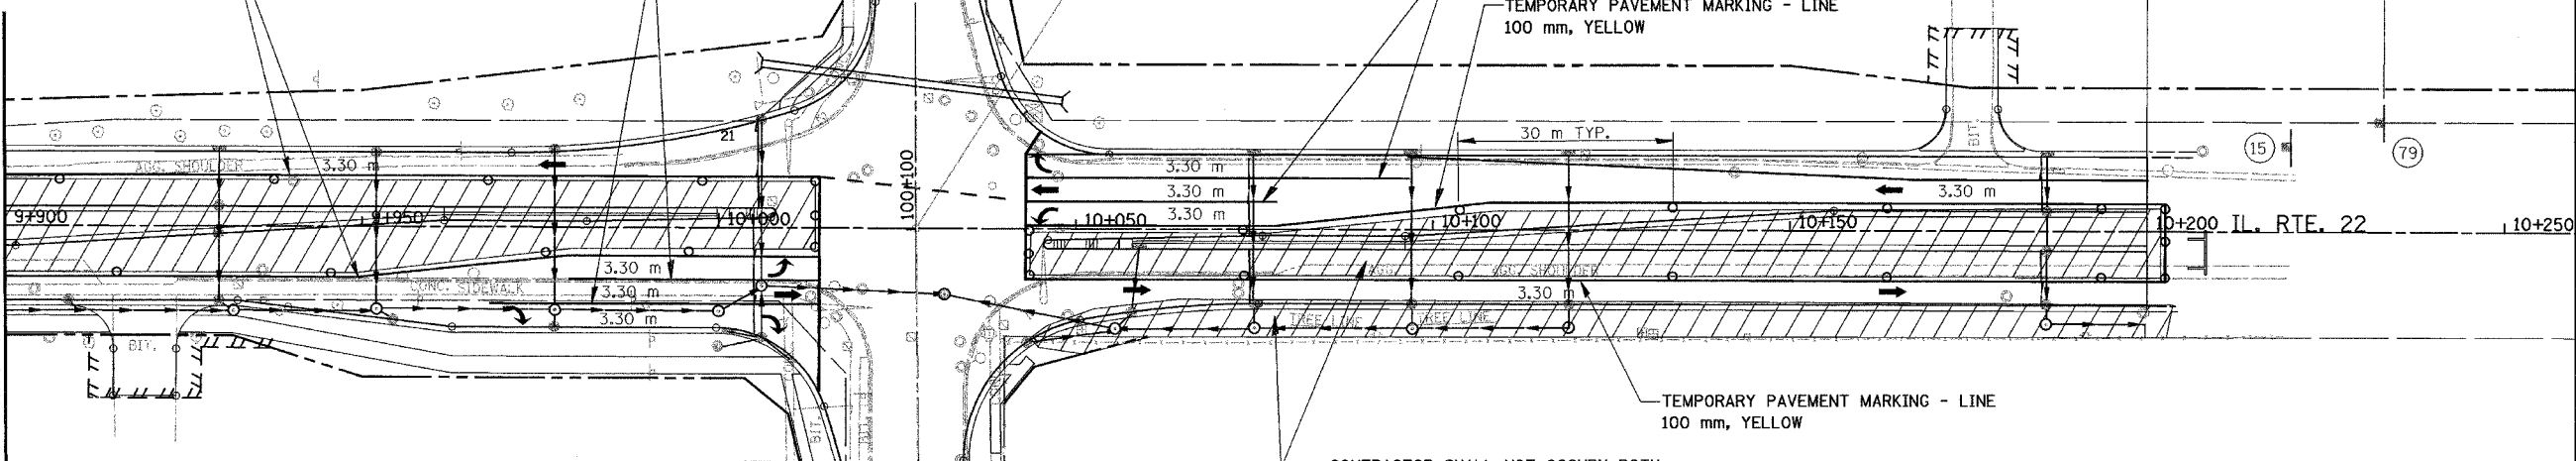


CONTRACTOR SHALL NOT OCCUPY BOTH  
WORK ZONES ADJACENT TO  
TRAFFIC LANES AT THE SAME TIME.

NOTE:  
FINAL STRIPING ALONG BUESCHING.

LEGEND

- TEMPORARY PAVEMENT
- CONSTRUCTION WORK ZONE

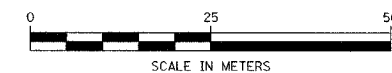

NOTE : SEE SHEET 60 FOR NOTES ON TEMP PAVEMENT MARKINGS

MATCHLINE STA 100+000

REVISIONS	
NAME	DATE

ILLINOIS DEPARTMENT OF TRANSPORTATION  
ILLINOIS ROUTE 22  
FROM US RTE 12 TO BUESCHING RD  
MAINTENANCE OF TRAFFIC  
STA. 9+900 TO STA. 10+200  
STAGE 6B  
DRAWN BY REZ  
CHECKED BY ACW  
DATE 7/21/04