



36 34 32 30 28 26 24 22 20 18 16 14 12 10 8 6 4 2 0 2 4 6 8 10 12 14 16 18 20 22 24 26

F.A. RTE.	SECTION	COUNTY	TOTAL SHEETS NO.
			215
STA.		TO STA.	
60997		60997	
FED. ROAD DIST. NO.	ILLINOIS	FED. AID PROJECT	
28 30	32 34	36	

DATE: _____ BY: _____
 SURVEYED: _____
 SURVEY: _____
 NOTE BOOK: _____
 AREAS: _____
 AREAS CHECKED: _____

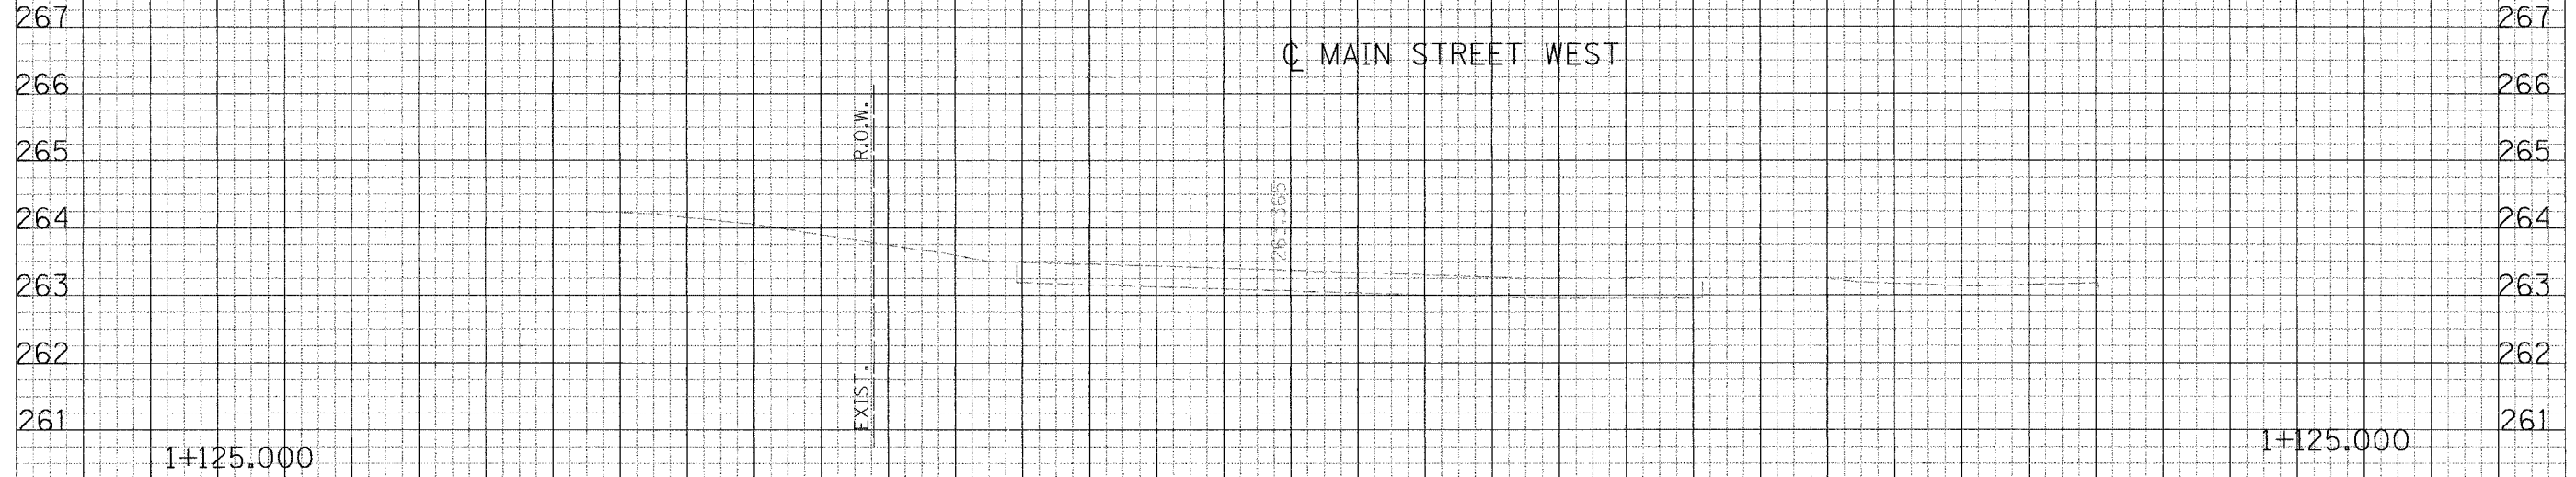

DATE: _____ BY: _____
 SURVEYED: _____
 SURVEY: _____
 NOTE BOOK: _____
 AREAS: _____
 AREAS CHECKED: _____

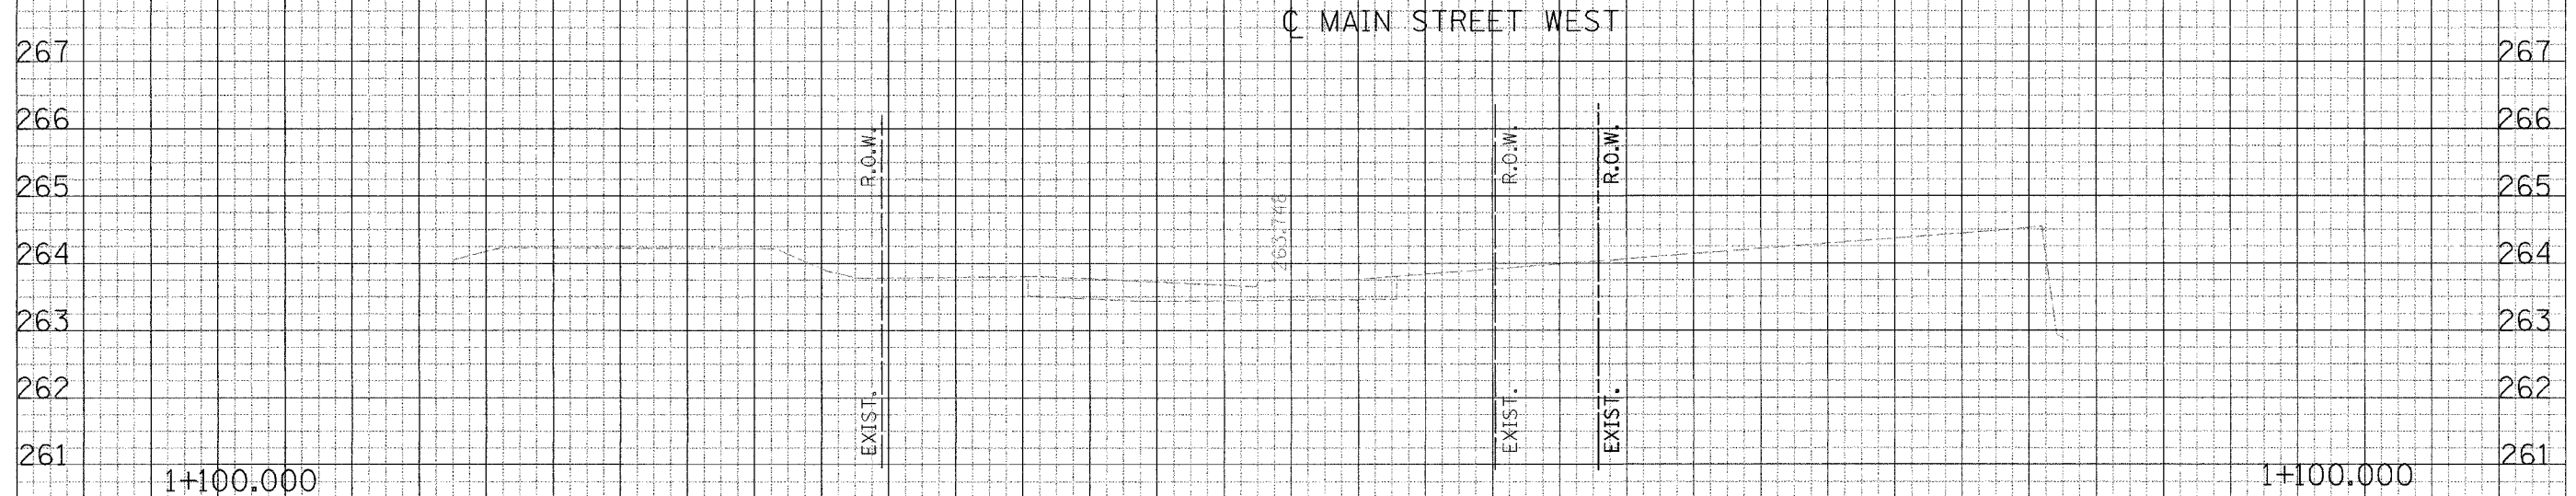

MAIN STREET WEST DETOUR

36 34 32 30 28 26 24 22 20 18 16 14 12 10 8 6 4 2 0 2 4 6 8 10 12 14 16 18 20 22 24 26 28 30 32 34 36