


F.A. RTE.	SECTION	COUNTY	TOTAL SHEET NO.
			216
STA.	TO STA.		60997
FED. ROAD DIST. NO.	ILLINOIS	FED. AID PROJECT	
28	30	32 34 36	

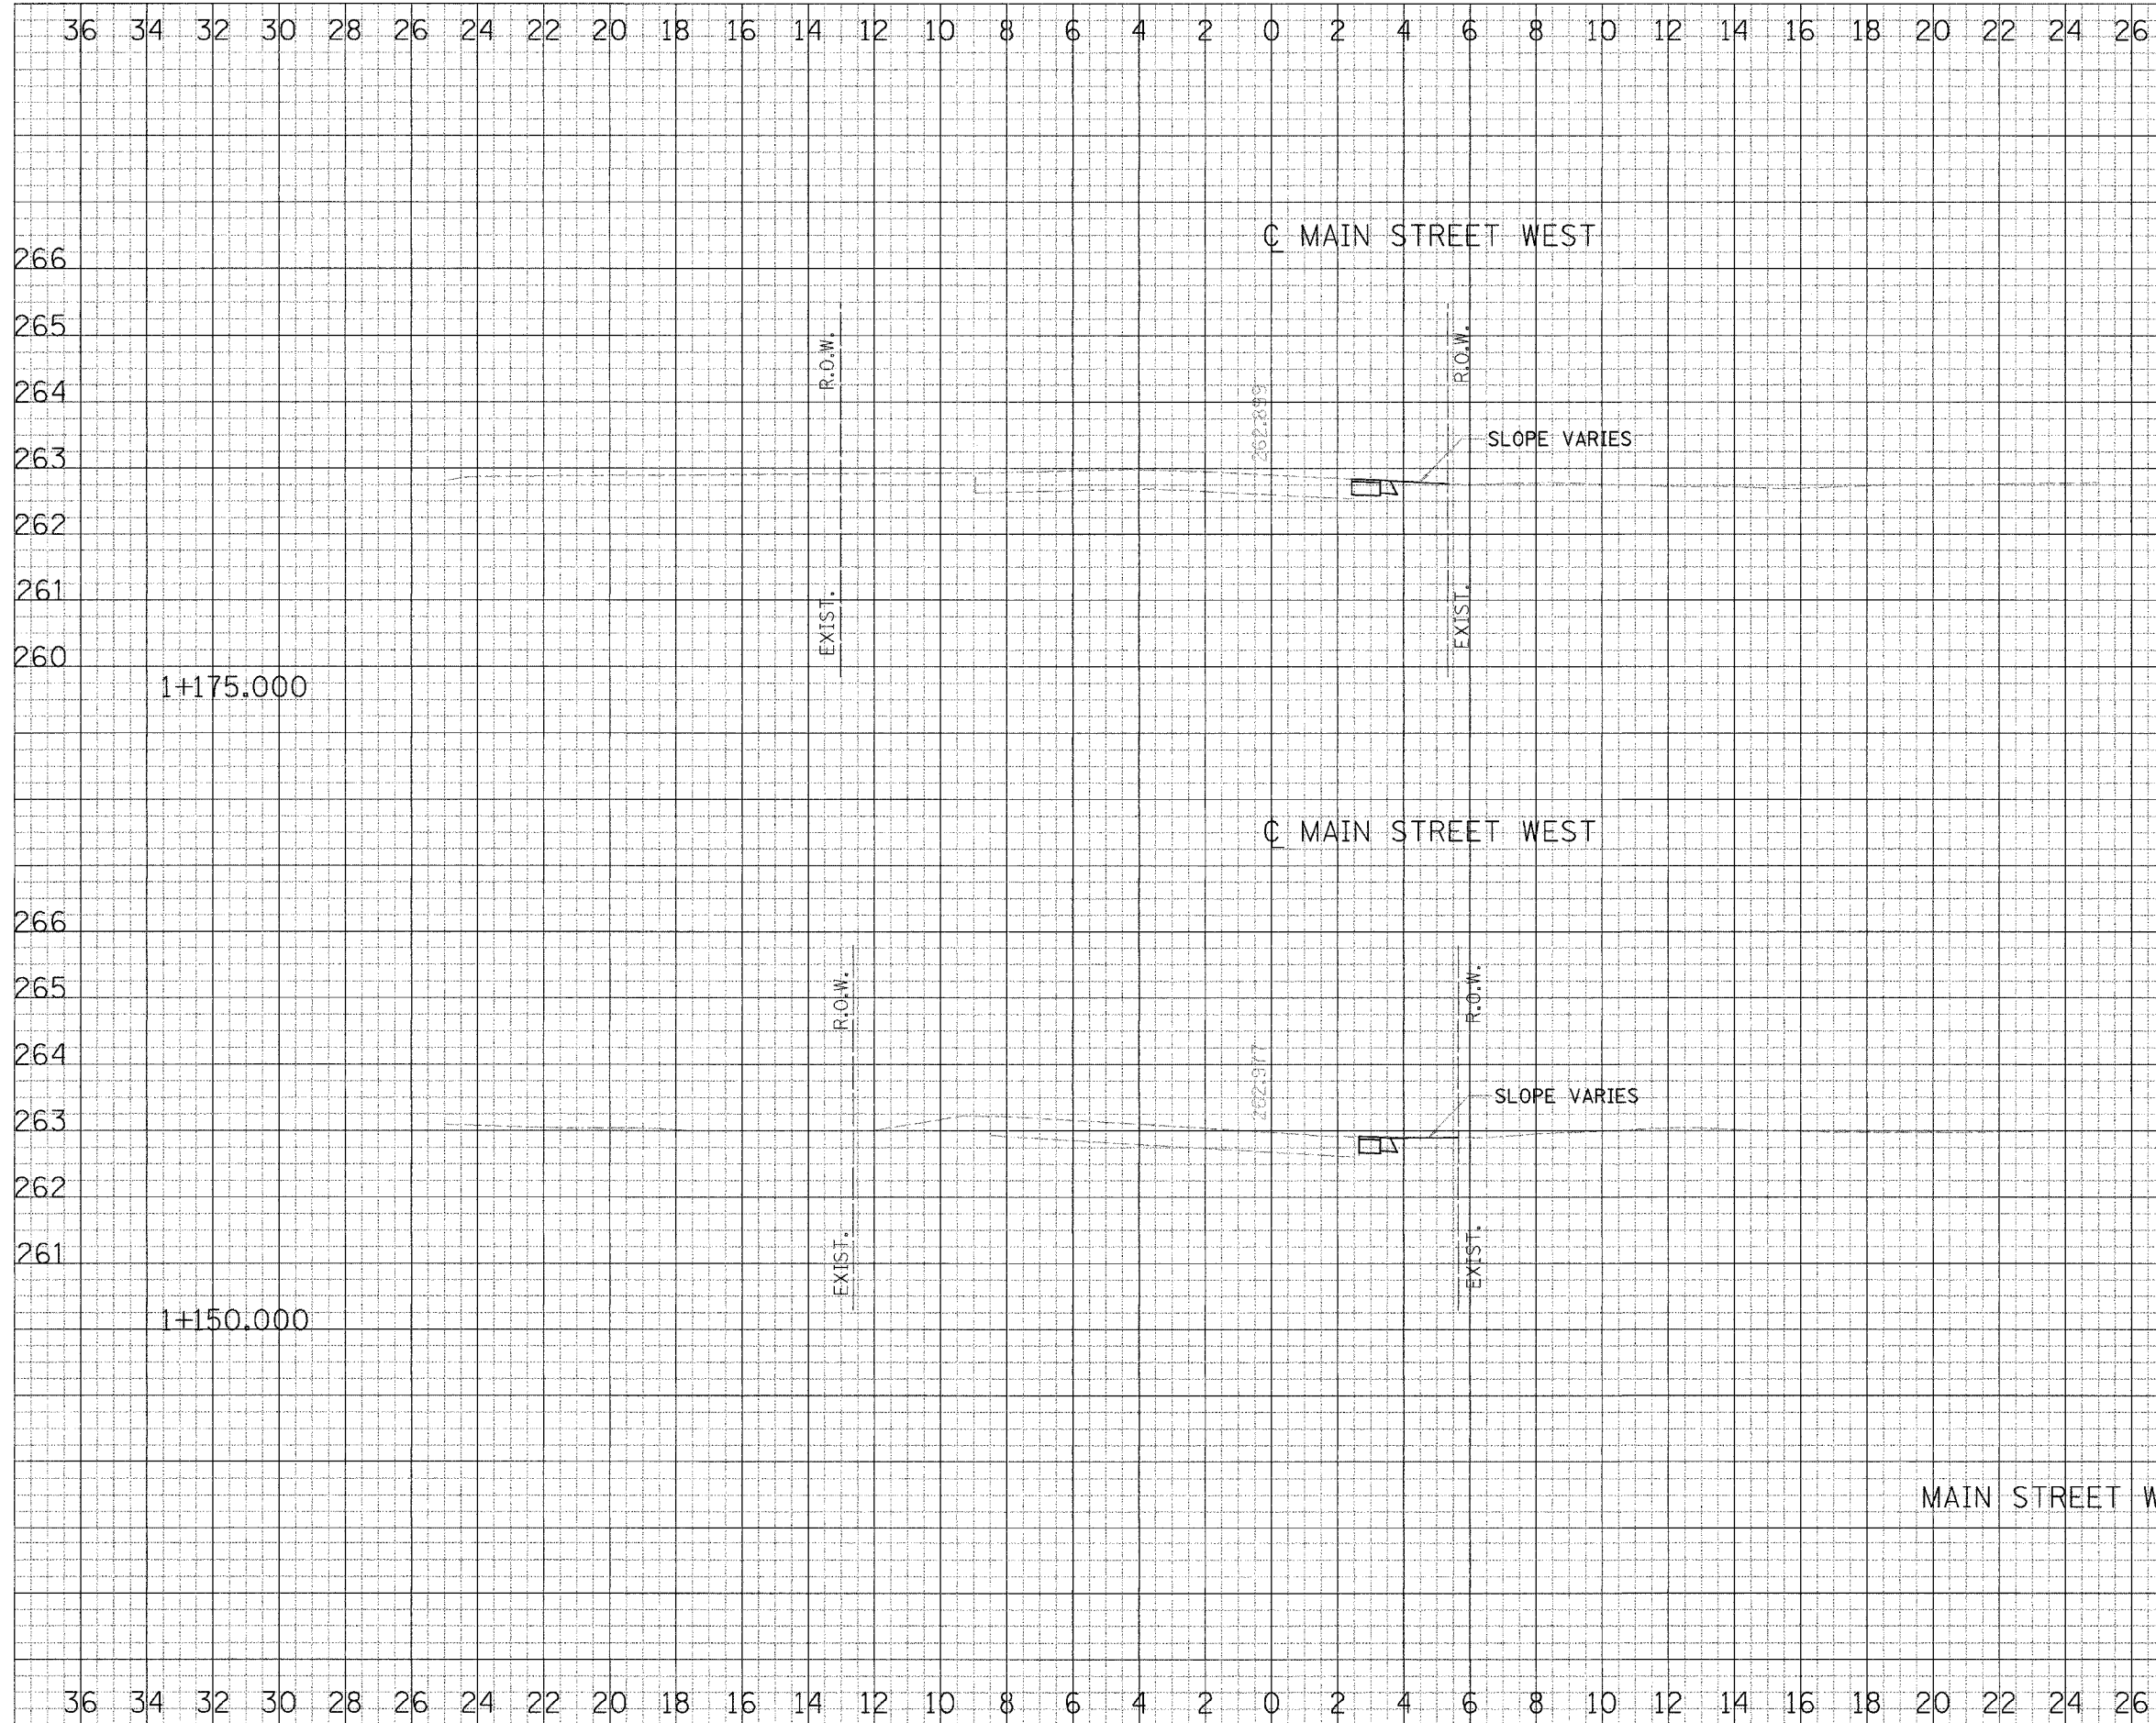

FINAL SURVEY NOTE BOOK
 DATE: _____
 BY: _____
 CHECKED: _____
 APPROVED: _____

ORIGINAL SURVEY NOTE BOOK
 DATE: _____
 BY: _____
 CHECKED: _____
 APPROVED: _____

MAIN STREET WEST DETOUR