

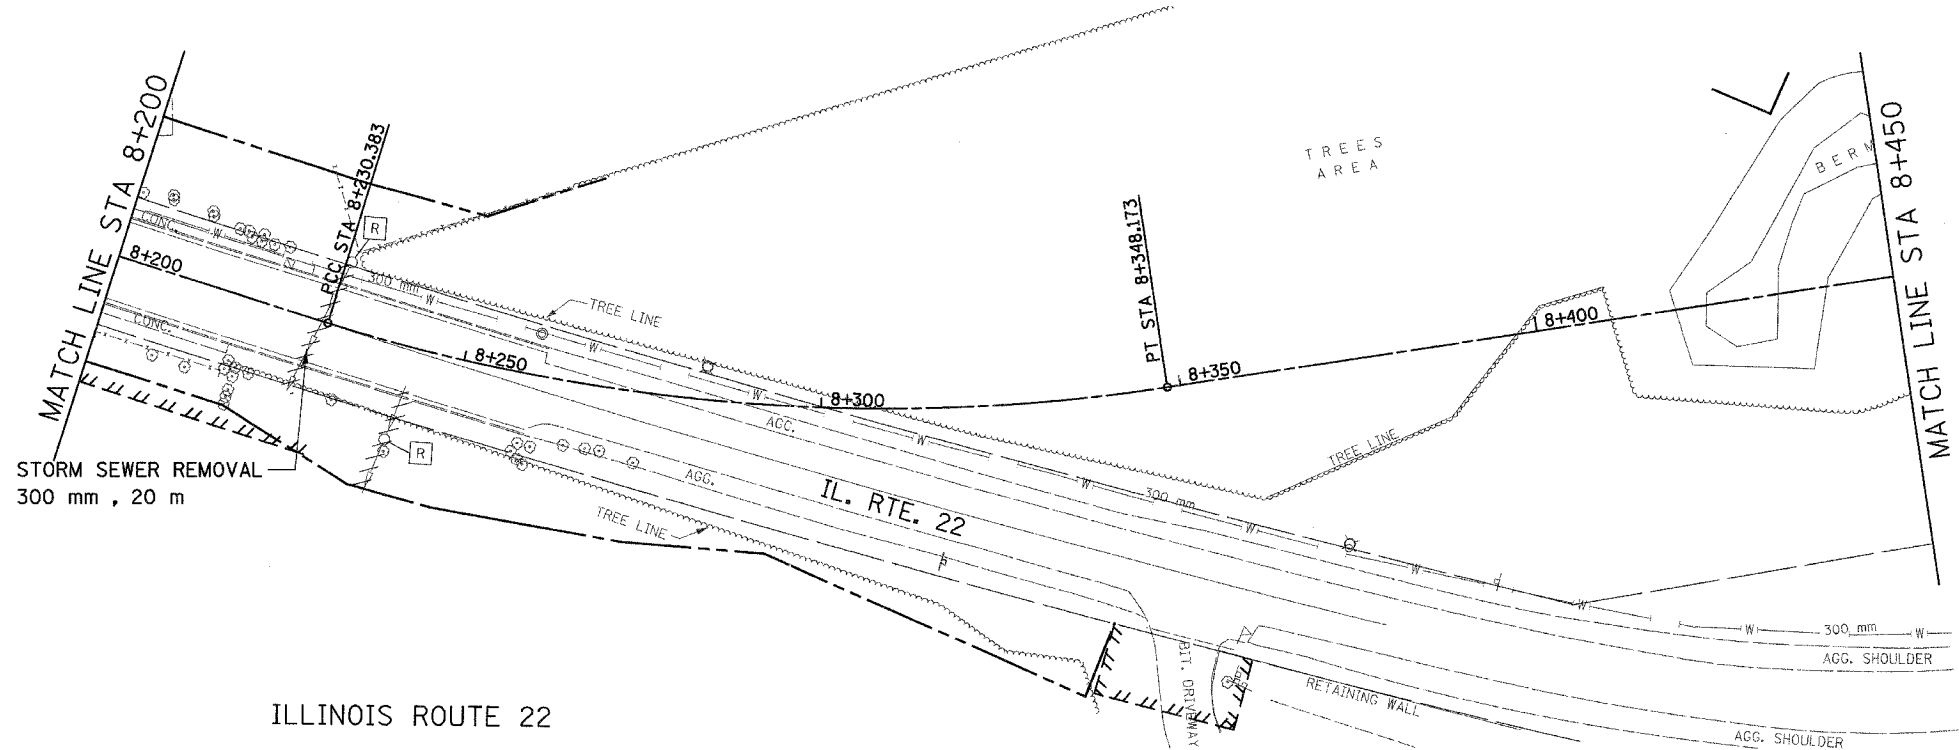
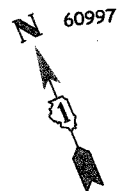


F.A. RTE.	SECTION	COUNTY	TOTAL SHEETS	SHEET NO.
337	19R-1	LAKE	800	249
STA. 8+200		TO STA. 8+700		
FED. ROAD DIST. NO.		ILLINOIS FED. AID PROJECT		

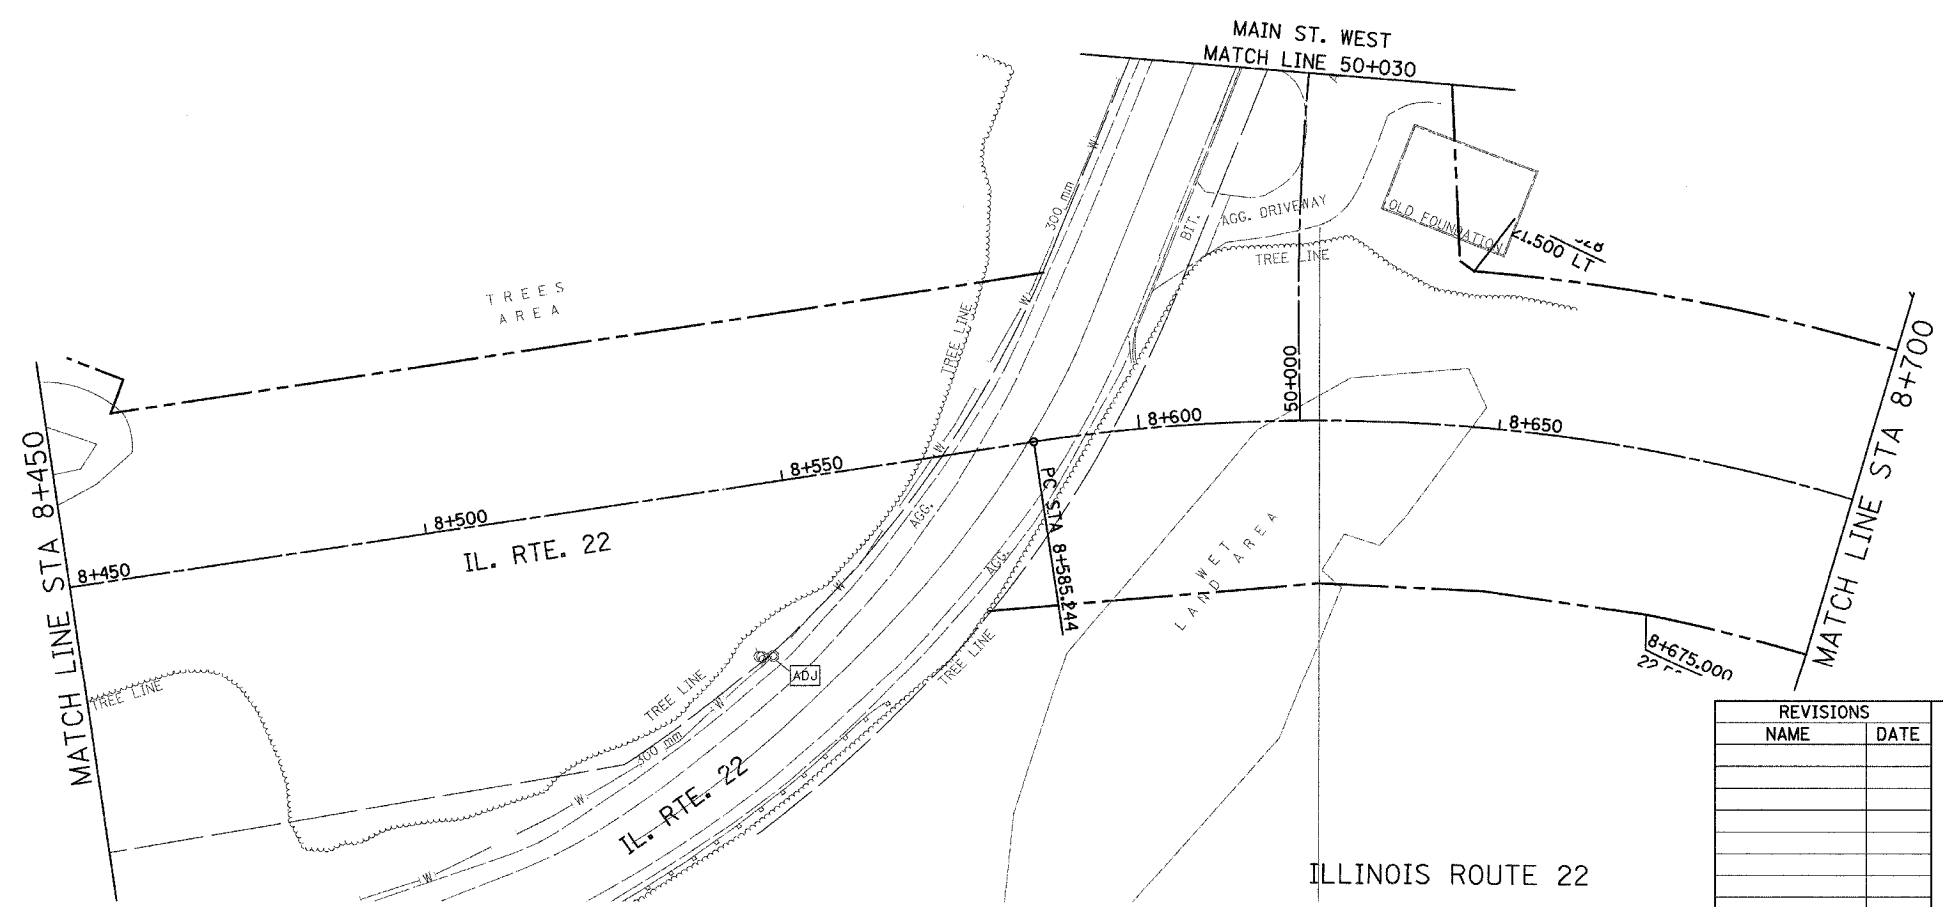

ILLINOIS ROUTE 22

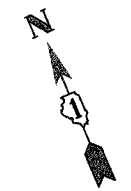

ILLINOIS ROUTE 22

REVISIONS	
NAME	DATE

ILLINOIS DEPARTMENT OF TRANSPORTATION  
 ILLINOIS ROUTE 22  
 FROM US RTE 12 TO BUESCHING RD  
 UTILITY REMOVAL PLAN  
 STA. 8+200 TO STA. 8+700

SCALE : 1:500  
 DATE : 07/21/04

DESIGNED BY J.T.M.  
 CHECKED BY J.M.C.