

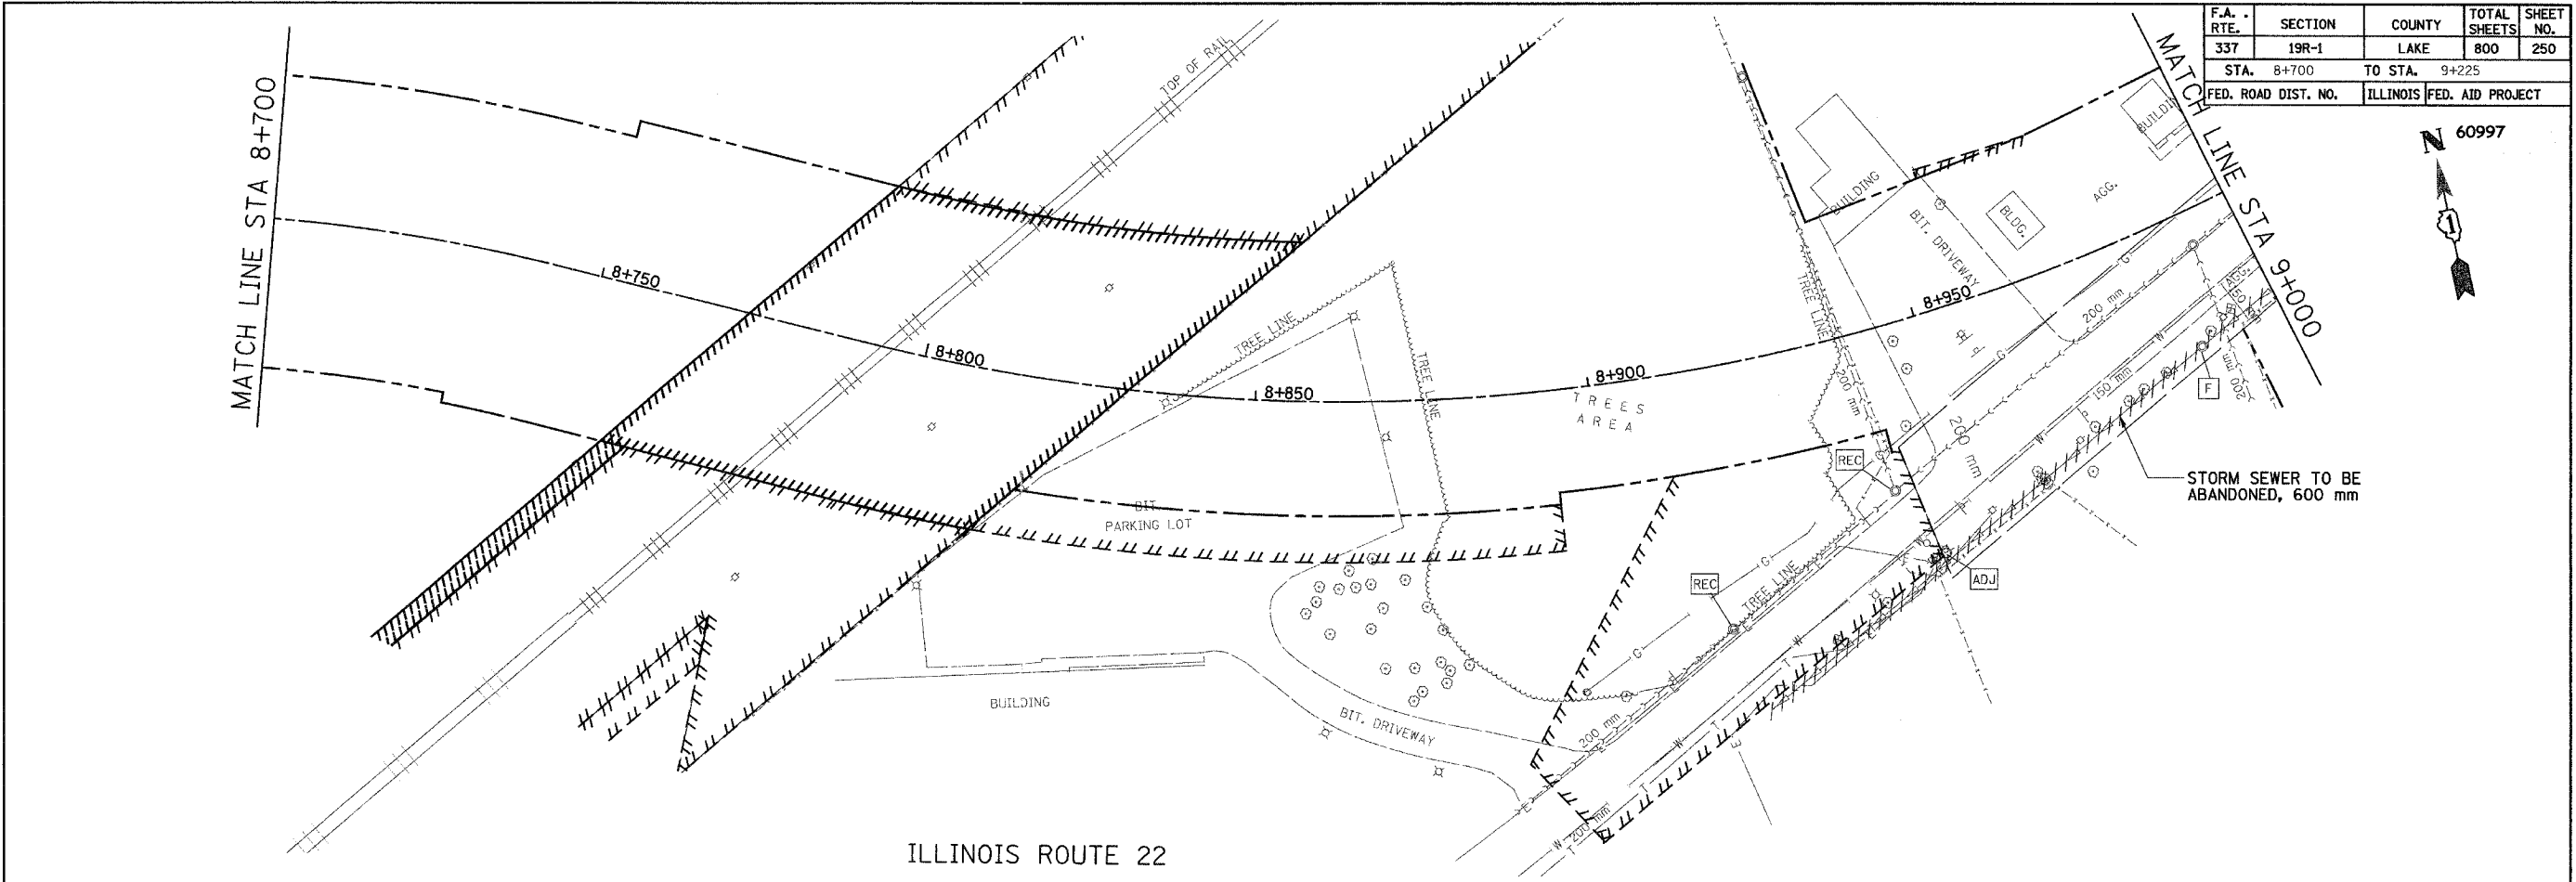


F.A. RTE.	SECTION	COUNTY	TOTAL SHEETS	SHEET NO.
337	19R-1	LAKE	800	250
STA. 8+700	TO STA. 9+225			
FED. ROAD DIST. NO.	ILLINOIS	FED. AID PROJECT		

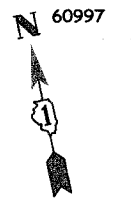

ILLINOIS ROUTE 22

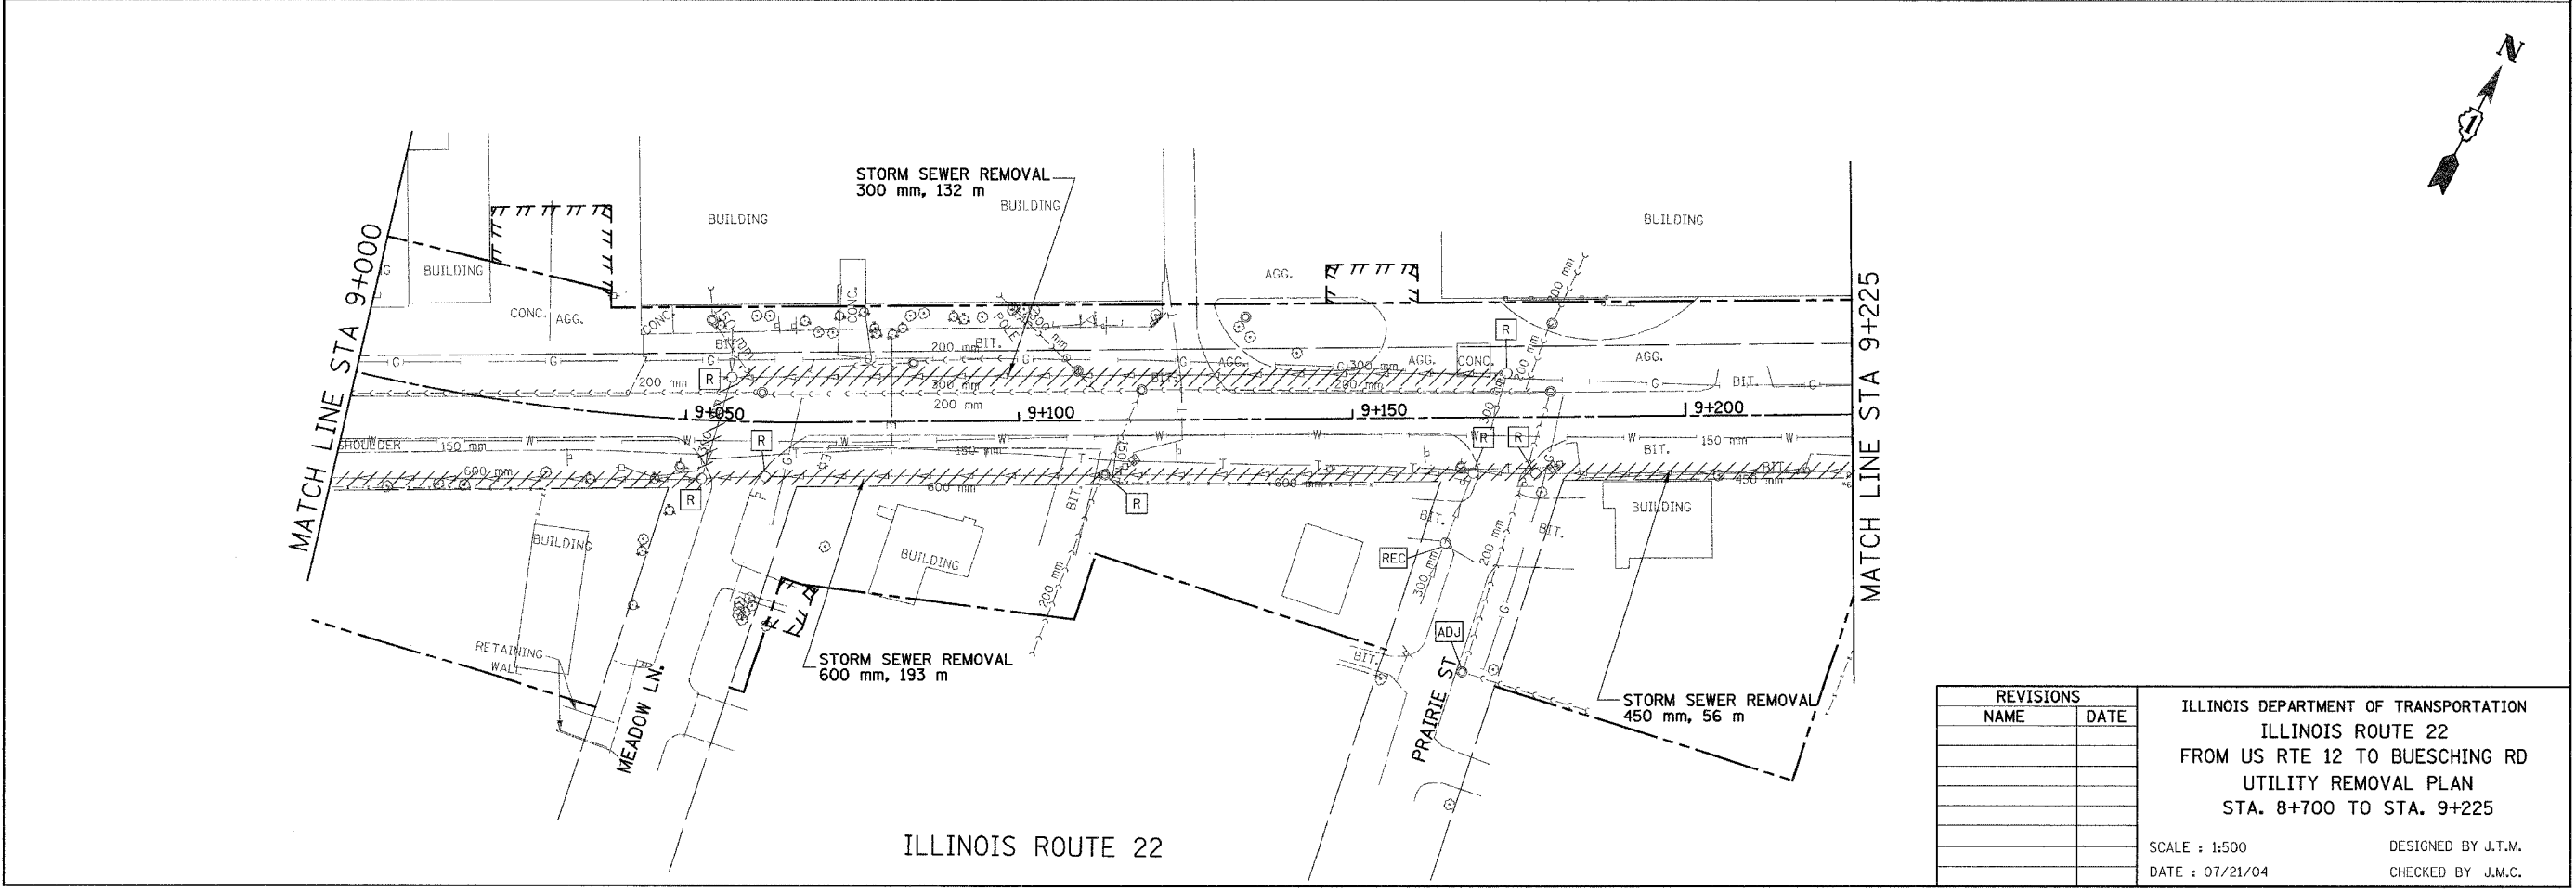

ILLINOIS ROUTE 22

REVISIONS	
NAME	DATE

ILLINOIS DEPARTMENT OF TRANSPORTATION
 ILLINOIS ROUTE 22
 FROM US RTE 12 TO BUESCHING RD
 UTILITY REMOVAL PLAN
 STA. 8+700 TO STA. 9+225

SCALE : 1:500
 DATE : 07/21/04

DESIGNED BY J.T.M.
 CHECKED BY J.M.C.