



F.A. RTE.	SECTION	COUNTY	TOTAL SHEETS	SHEET NO.
337	19R-1	LAKE	800	251
STA. 9+225		TO STA. 9+800		
FED. ROAD DIST. NO.		ILLINOIS FED. AID PROJECT		

60997

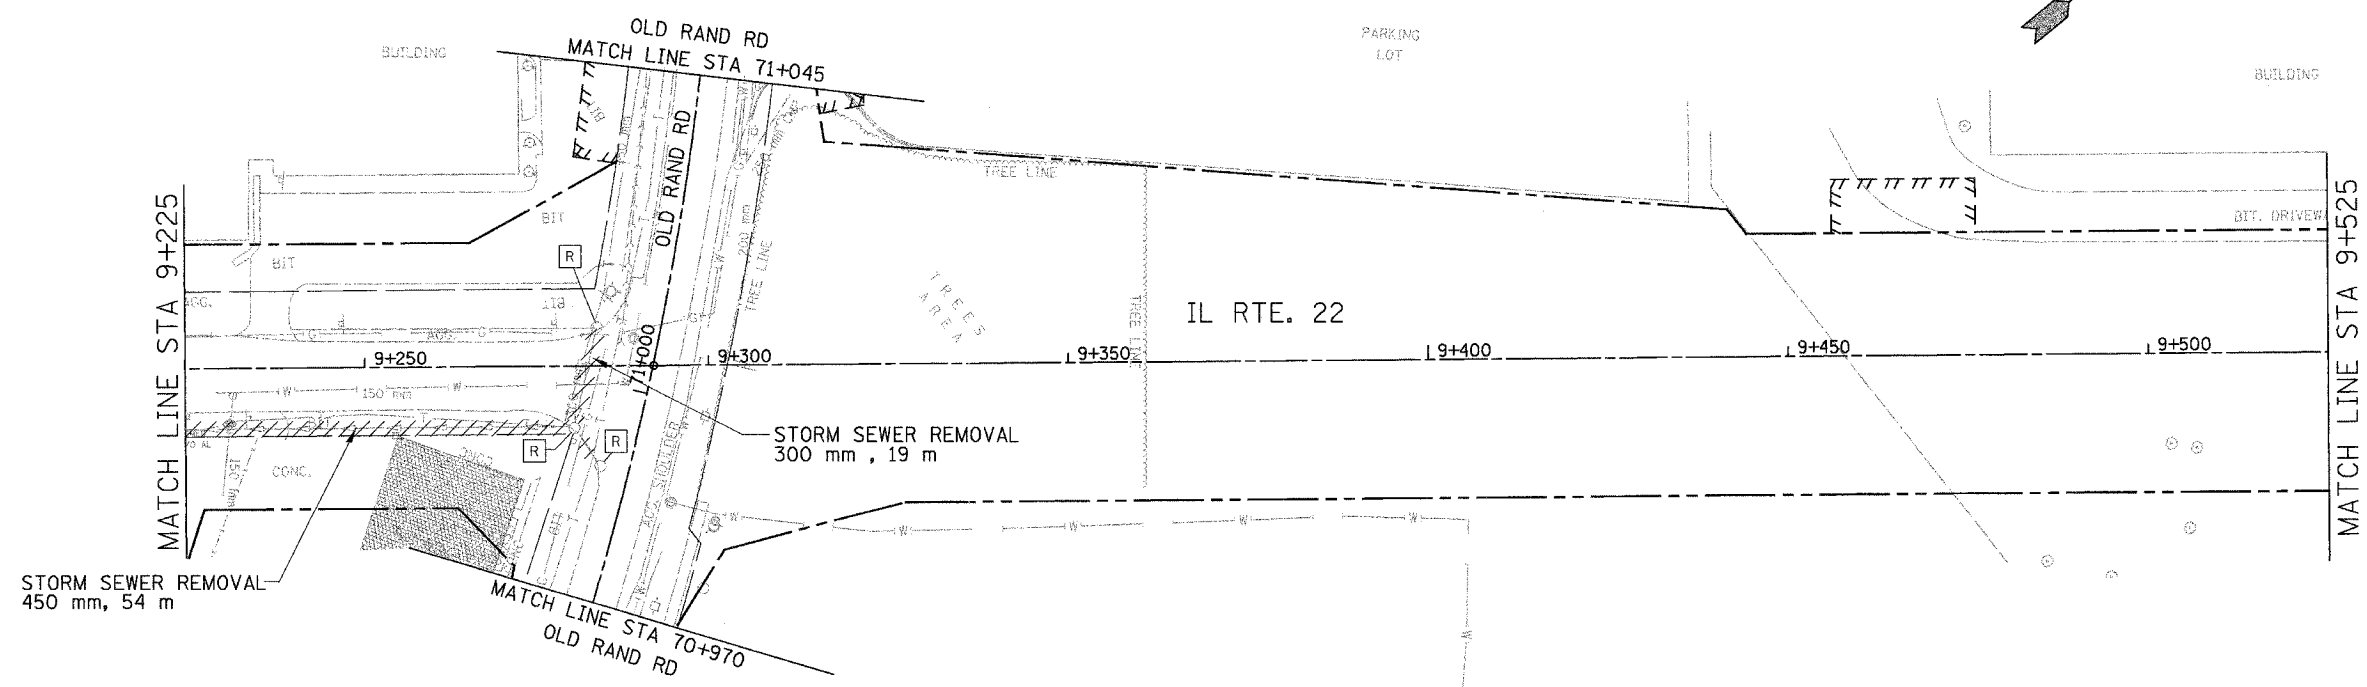

ILLINOIS ROUTE 22

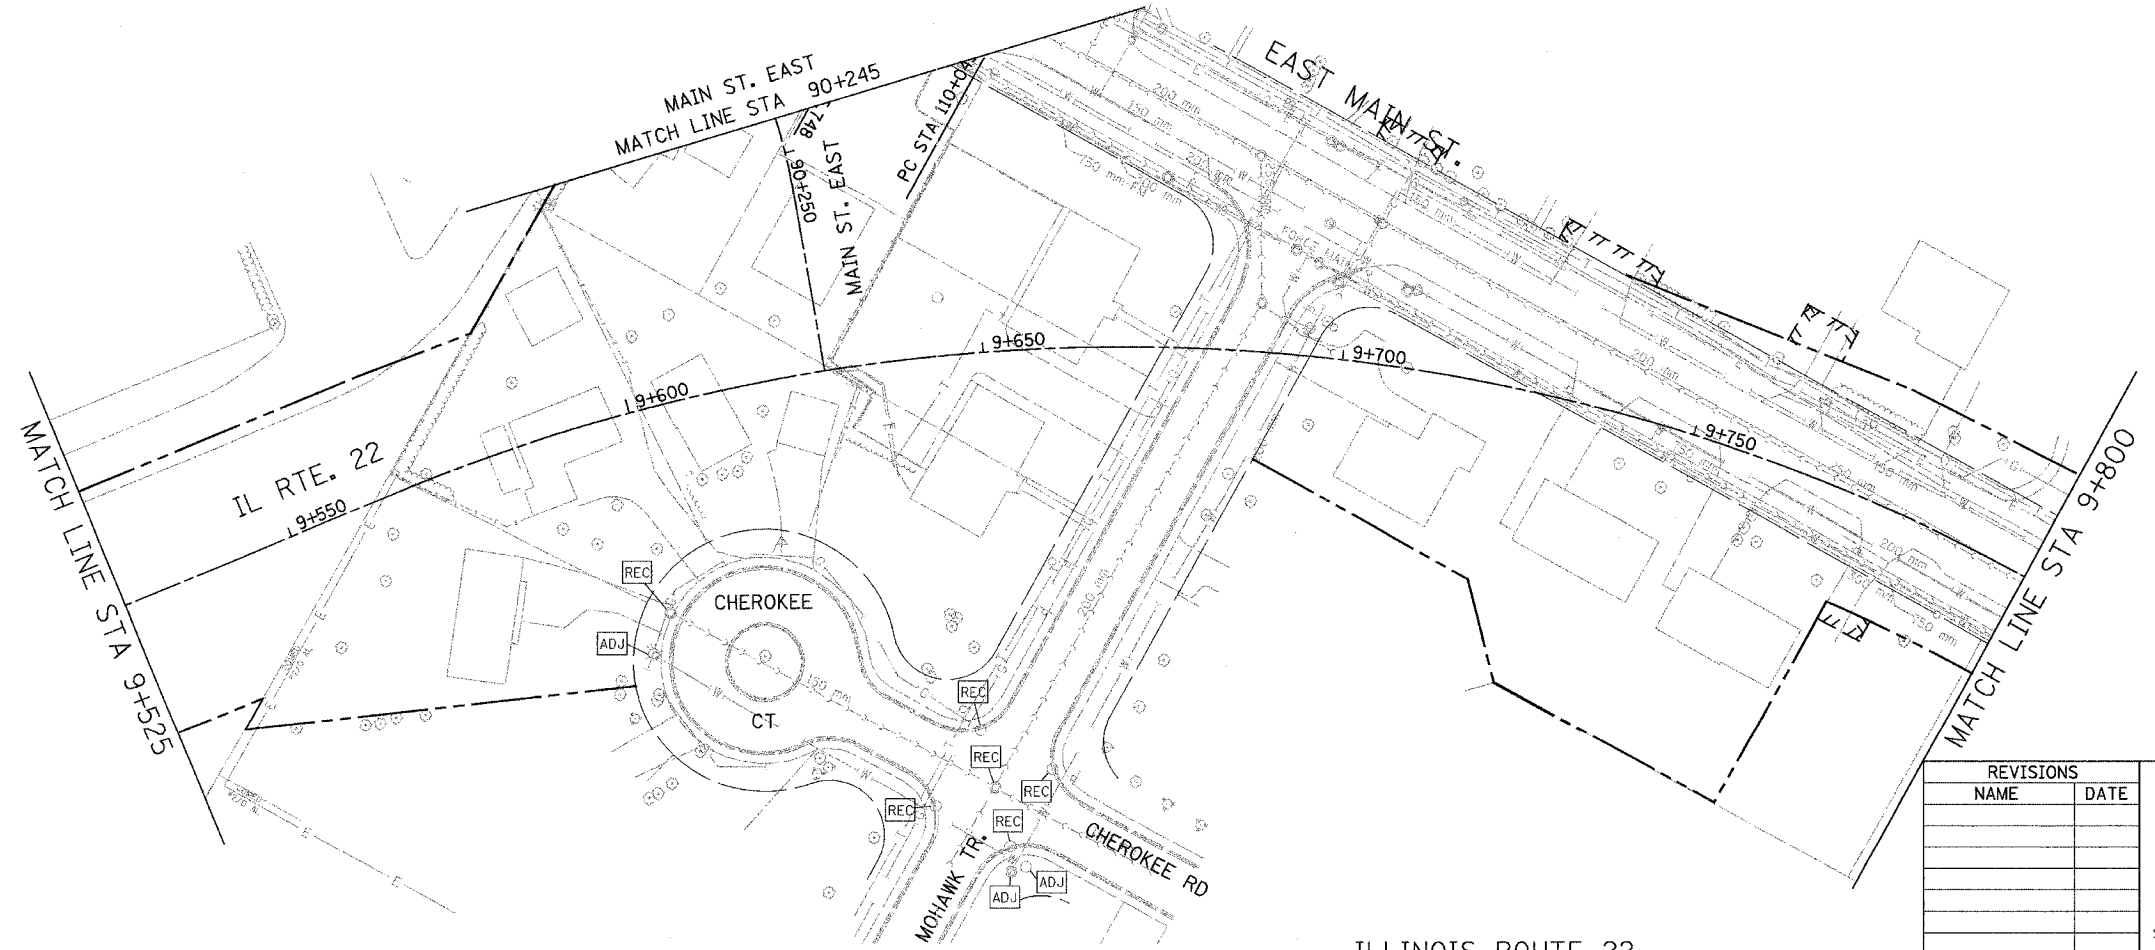

ILLINOIS ROUTE 22

REVISIONS	
NAME	DATE

ILLINOIS DEPARTMENT OF TRANSPORTATION
 ILLINOIS ROUTE 22
 FROM US RTE 12 TO BUESCHING RD
 UTILITY REMOVAL PLAN
 STA. 9+225 TO STA. 9+800
 SCALE : 1:500
 DATE : 07/21/04
 DESIGNED BY J.T.M.
 CHECKED BY J.M.C.