

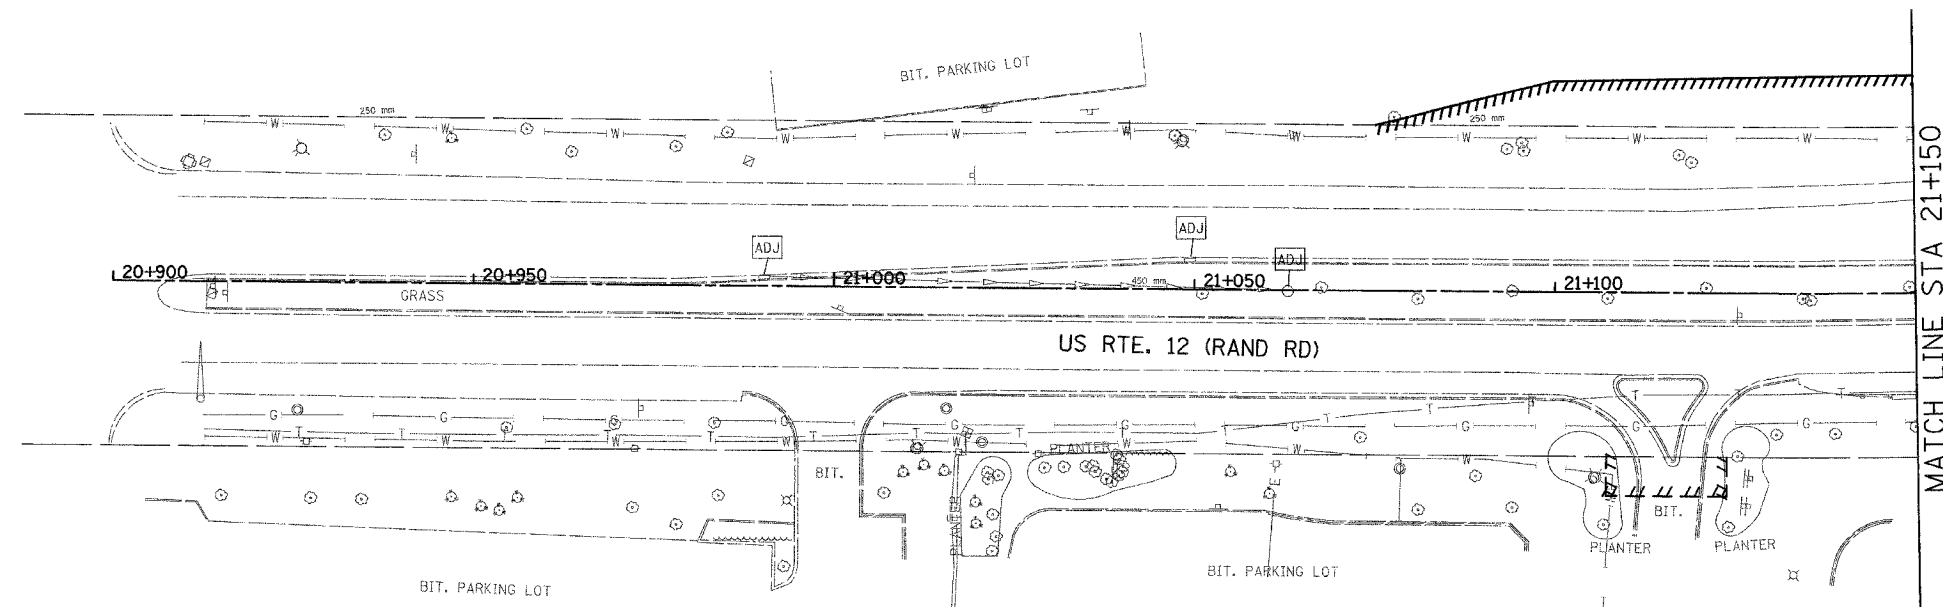


F.A. RTE.	SECTION	COUNTY	TOTAL SHEETS	SHEET NO.
337	19R-1	LAKE	800	253
STA.		TO STA.		
FED. ROAD DIST. NO.		ILLINOIS FED. AID PROJECT		

60997

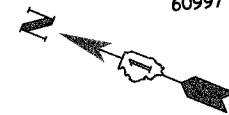

US ROUTE 12 (RAND ROAD)

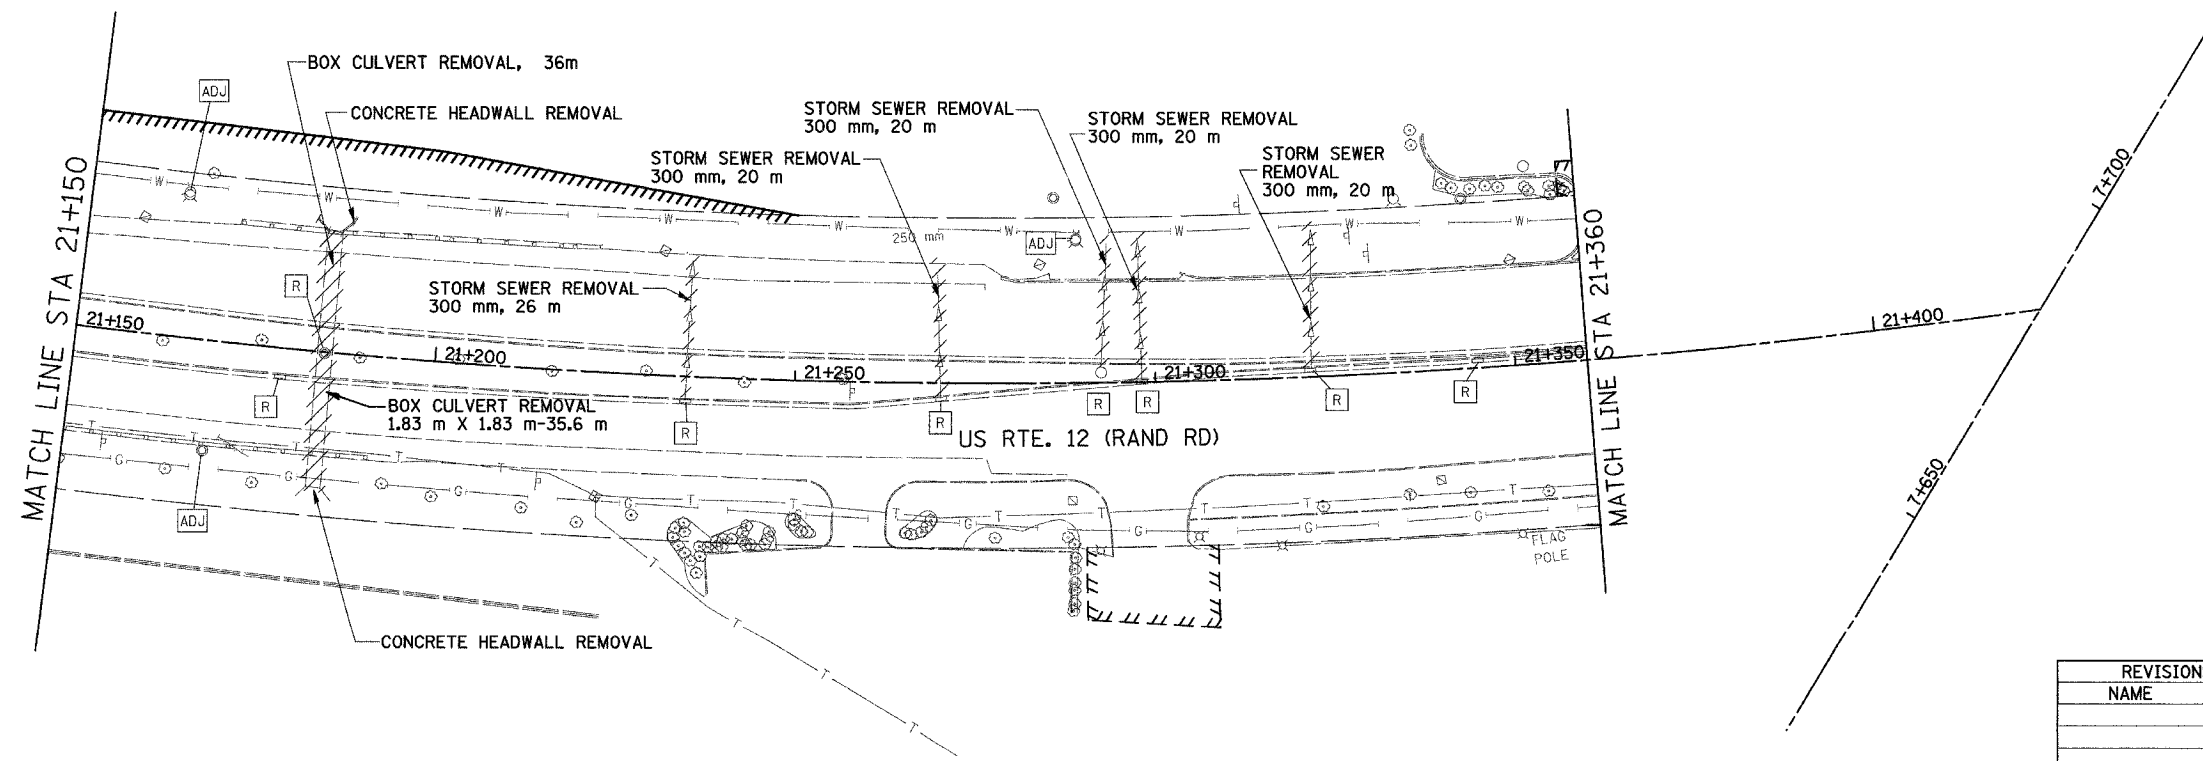

US ROUTE 12 (RAND ROAD)

REVISIONS	
NAME	DATE

ILLINOIS DEPARTMENT OF TRANSPORTATION
 ILLINOIS ROUTE 22
 FROM US RTE 12 TO BUESCHING RD
 UTILITY REMOVAL PLAN
 US ROUTE 12 (RAND RD.) NORTH
 STA. 20+950 TO STA. 21+360
 SCALE : 1:500 DESIGNED BY J.T.M.
 DATE : 07/21/04 CHECKED BY J.M.C.