



F.A. RTE.	SECTION	COUNTY	TOTAL SHEETS	SHEET NO.
337	19R-1	LAKE	800	256
STA.		TO STA.		
FED. ROAD DIST. NO.		ILLINOIS FED. AID PROJECT		

60997

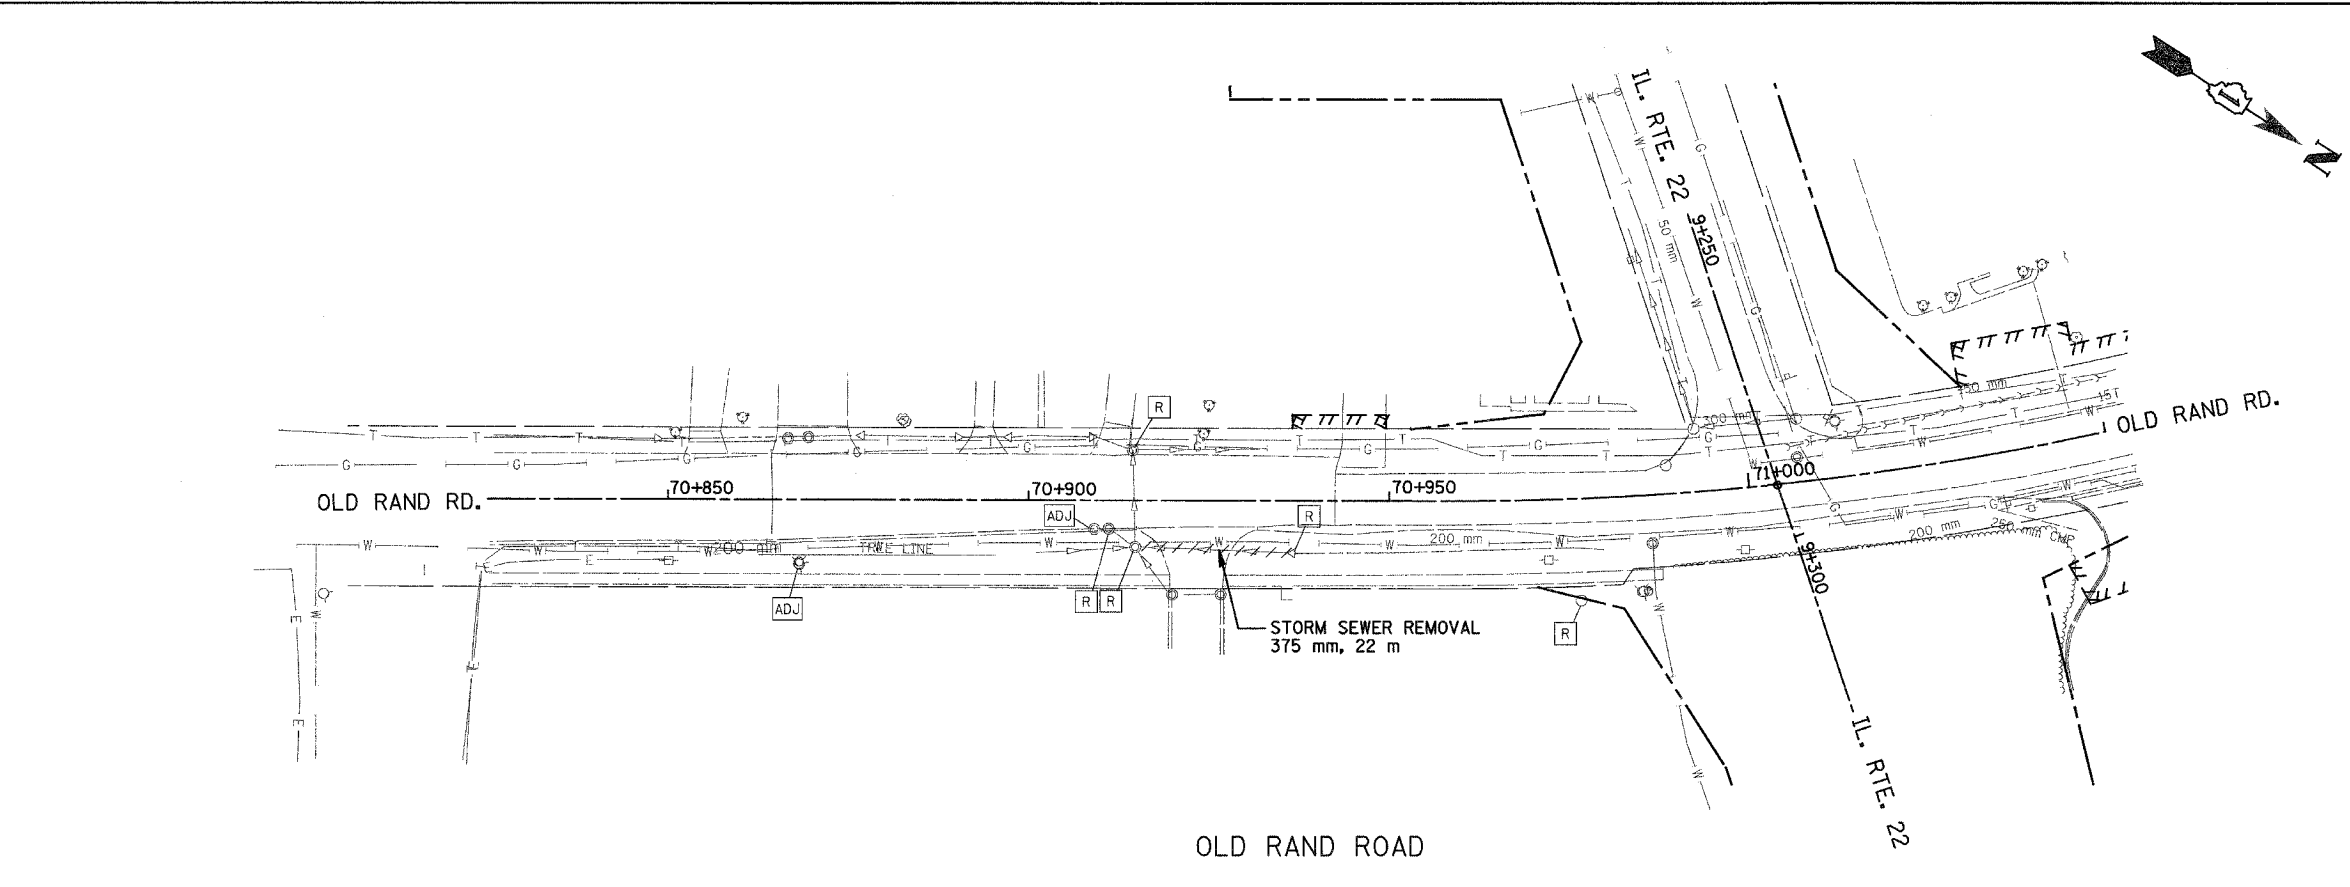

OLD RAND ROAD

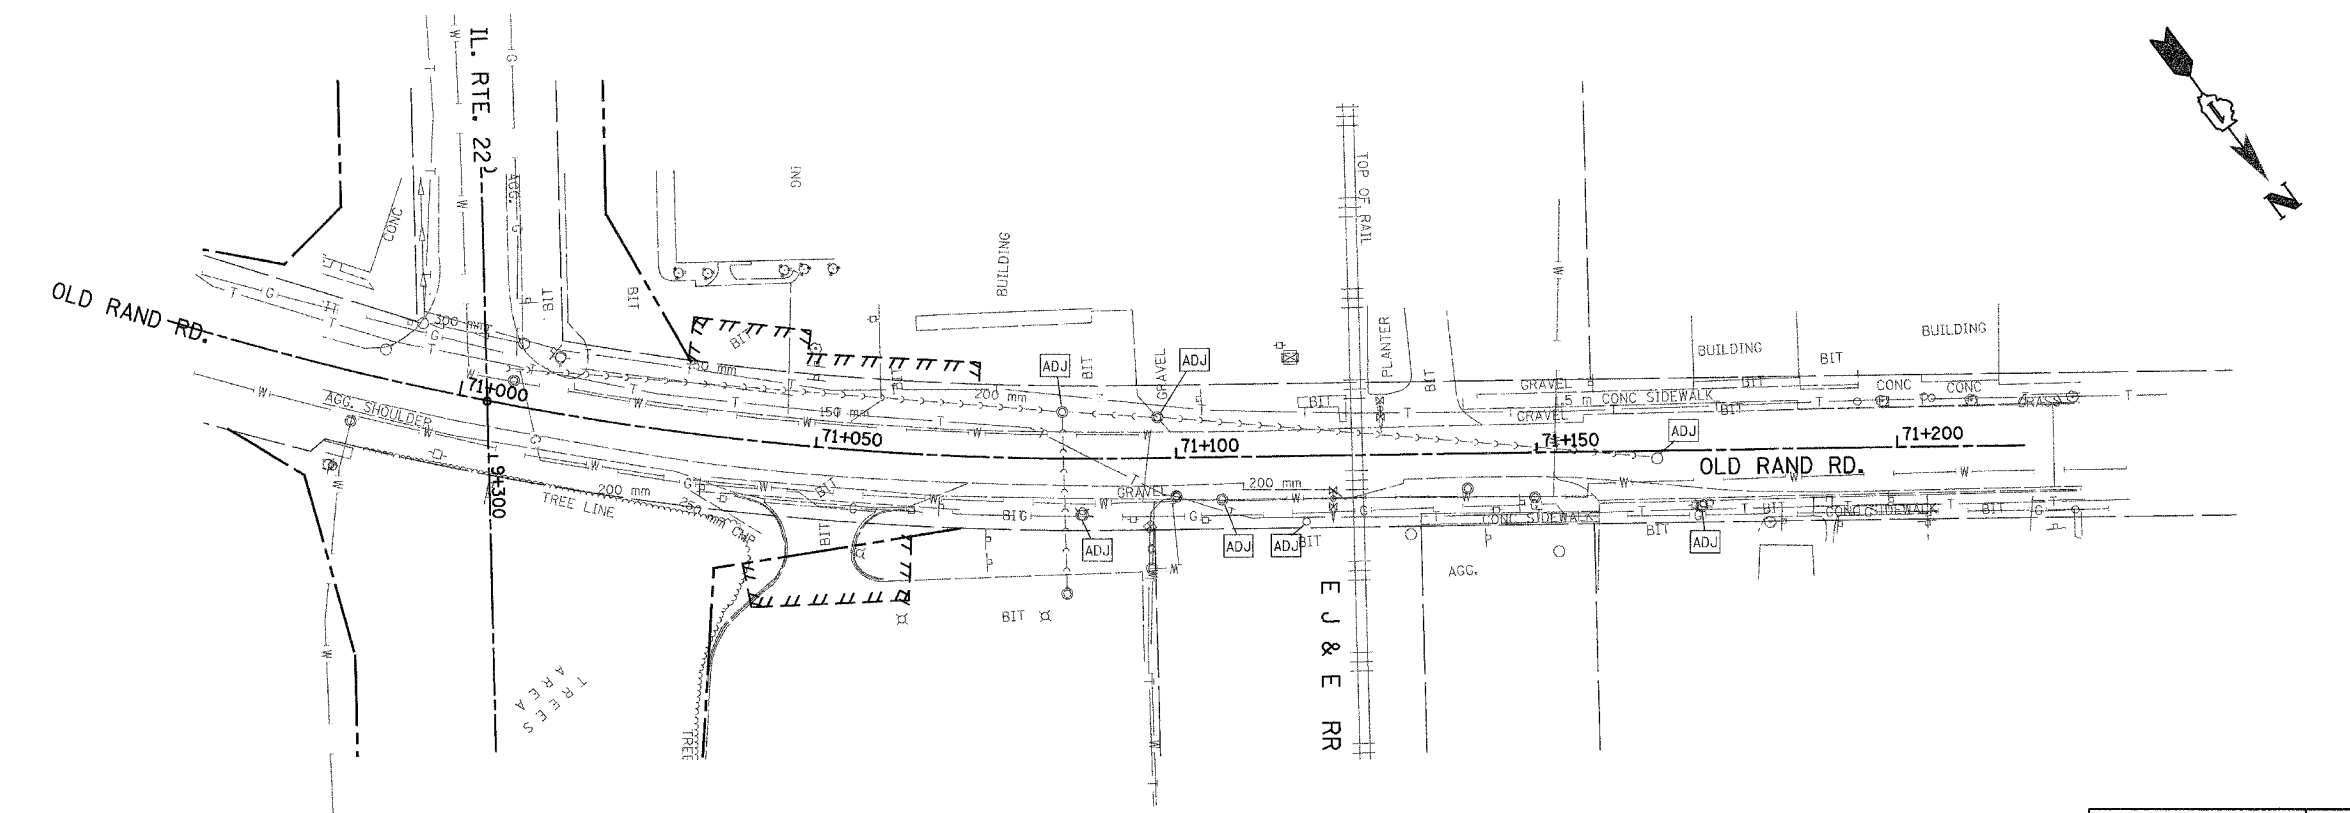

OLD RAND ROAD

REVISIONS	
NAME	DATE

ILLINOIS DEPARTMENT OF TRANSPORTATION
 ILLINOIS ROUTE 22
 FROM US RTE 12 TO BUESCHING RD
 UTILITY REMOVAL PLAN
 OLD RAND ROAD

SCALE : 1:500
 DATE : 07/21/04

DESIGNED BY J.T.M.
 CHECKED BY J.M.C.