



PIPE NO.	J1	S2	S3	S5	S6	S7	S8	S9	S10
SIZE (mm)	450	300	300	300	300	300	300	300	450
LENGTH (m)	14.5	2.1	2.1	3.0	1.2	10.4	33.8	9.6	38.8
TYPE	2	1	1	1	1	1	1	1	2
T.B.F. (CU. M.)	0.80	0.60	0.60	1.20	0.80	3.60	13.60	2.20	164.9

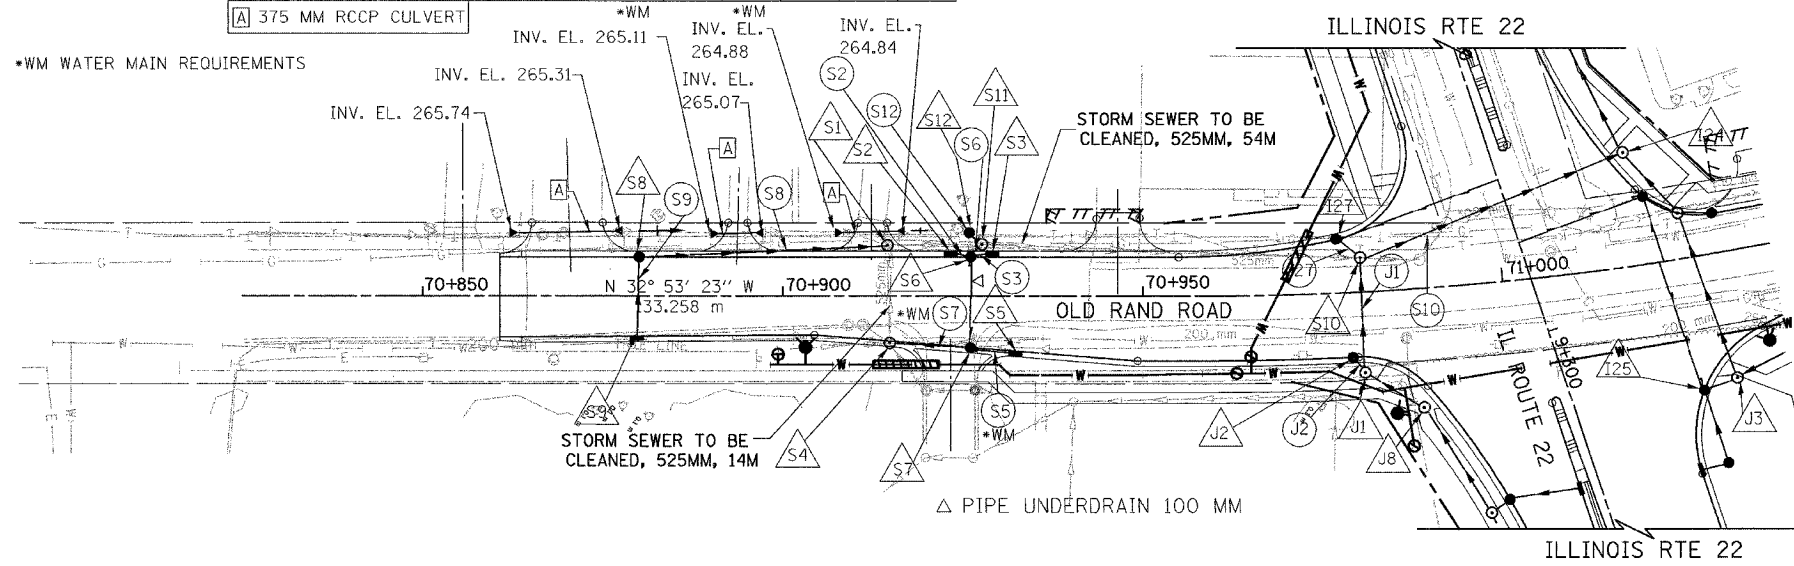

STR. NO.	S1	S2	S3	S4	S5	S6	S7	S8	S9	S10	S11	S12
STA.	70+915.0	70+923	70+929	70+915.0	70+932	70+926.0	70+926.0	70+880.0	70+880.0	70+980.0	70+927.5	70+926
OFF. (m)	6.9 LT	5.40 LT	5.40 LT	6.5 RT	7.6 RT	5.4 LT	7.2 RT	5.4 LT	5.6 RT	5.0LT	7.0 LT	8.8LT
TYPE	MH	INL-A	INL-A	MH-A	INL-A	CB-A	CB-A	CB-A	INL-A	MH-A	MH-A	CB-C
DIA. (m)	EXIST.	0.6	0.6	1.5	1.2	1.2	1.2	1.2	0.6	1.5	1.2	0.6
F&G	T-1-CL	T-24	T-24	T-1-CL	T-24	T-24	T-24	T-24	T-24	T-1-CL	T-1-CL	T-8
RIM EL.	ADJUST.	265.787	265.865	265.499	265.634	265.495	265.495	265.918	265.918	265.985	266.000	264.800
INV. N	263.512	264.300				264.250		264.900		263.090		264.000
INV. S	265.460		264.300	263.76EX		264.250			265.000	264.750	264.200	
INV. E					264.600	264.250		264.500		264.370	263.35EX	
INV. W	263.392			264.300		264.250	264.500	264.750			263.35EX	

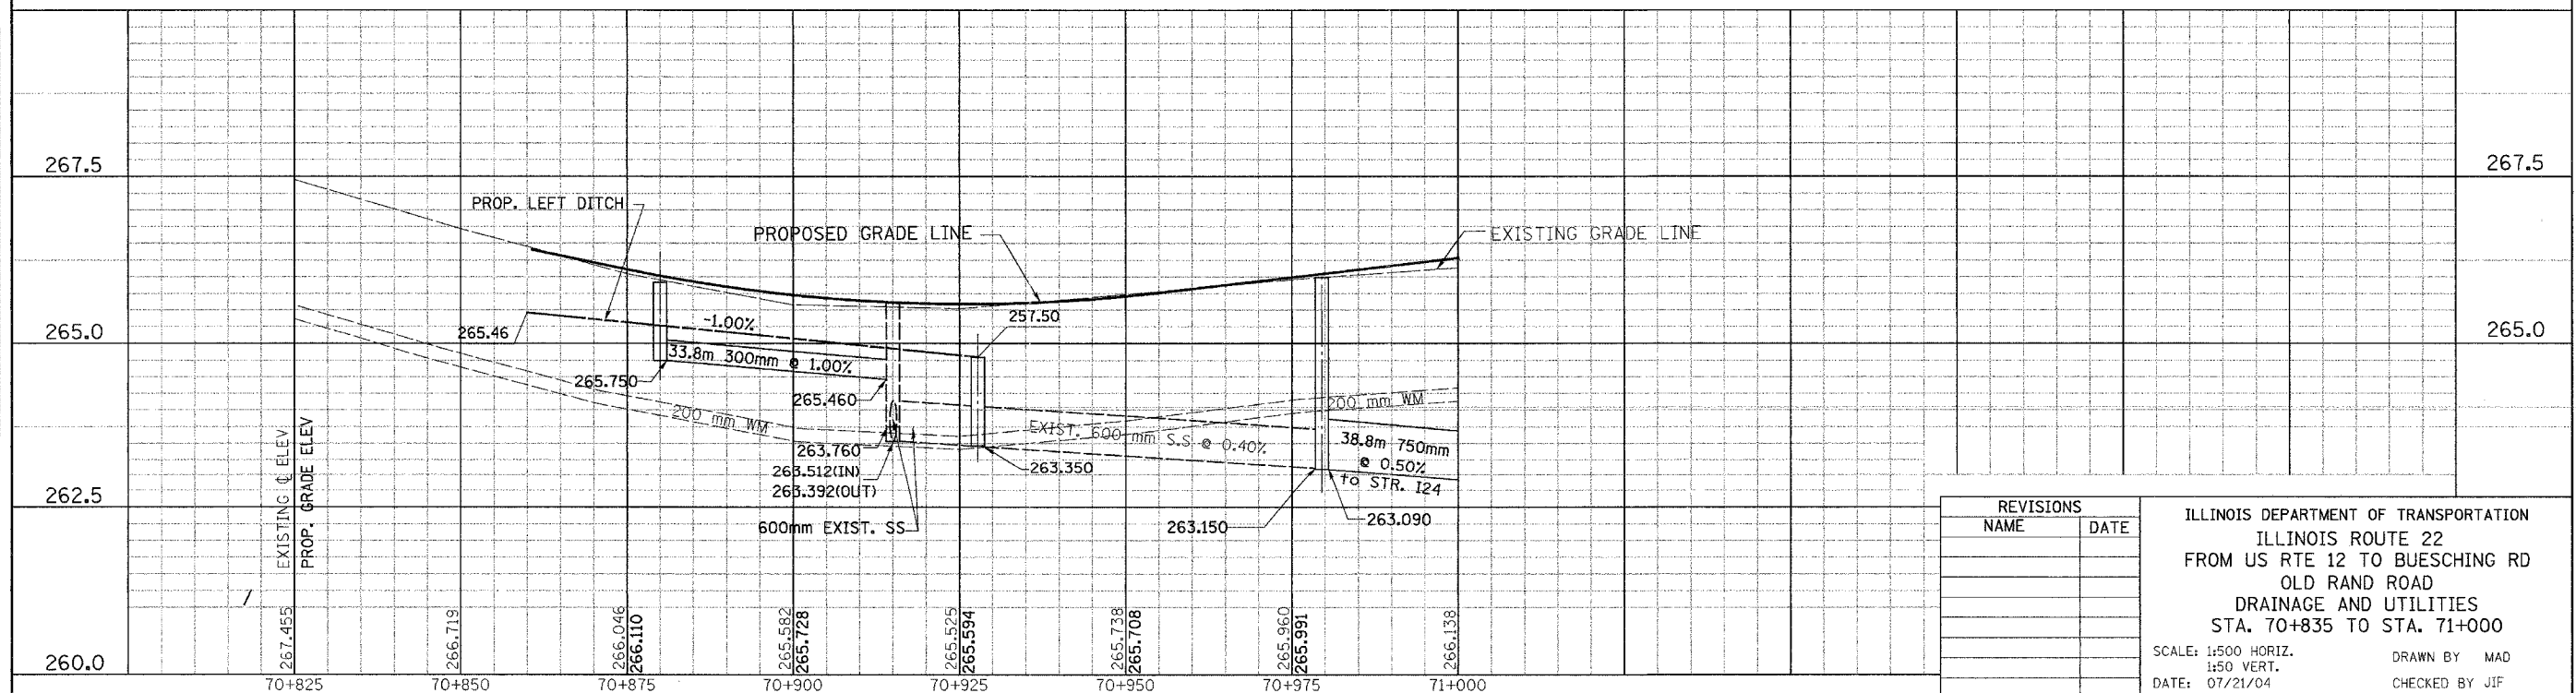

REVISIONS	
NAME	DATE

ILLINOIS DEPARTMENT OF TRANSPORTATION  
 ILLINOIS ROUTE 22  
 FROM US RTE 12 TO BUESCHING RD  
 OLD RAND ROAD  
 DRAINAGE AND UTILITIES  
 STA. 70+835 TO STA. 71+000

SCALE: 1:500 HORIZ.  
 1:50 VERT.  
 DATE: 07/21/04

DRAWN BY MAD  
 CHECKED BY JIF

FINAL SURVEYED BY DATE  
 SURVEY PLOTTED BY DATE  
 ROUTE BOOK TEMPLATE NO. AREAS CHECKED

ORIGINAL SURVEYED BY DATE  
 SURVEY PLOTTED BY DATE  
 ROUTE BOOK TEMPLATE NO. AREAS CHECKED