


F.A. RTE.	SECTION	COUNTY	TOTAL SHEETS	SHEET NO.
337	19R-1	LAKE	800	338
STA.		TO STA.		
FED. ROAD DIST. NO.		ILLINOIS FED. AID PROJECT		

#60997

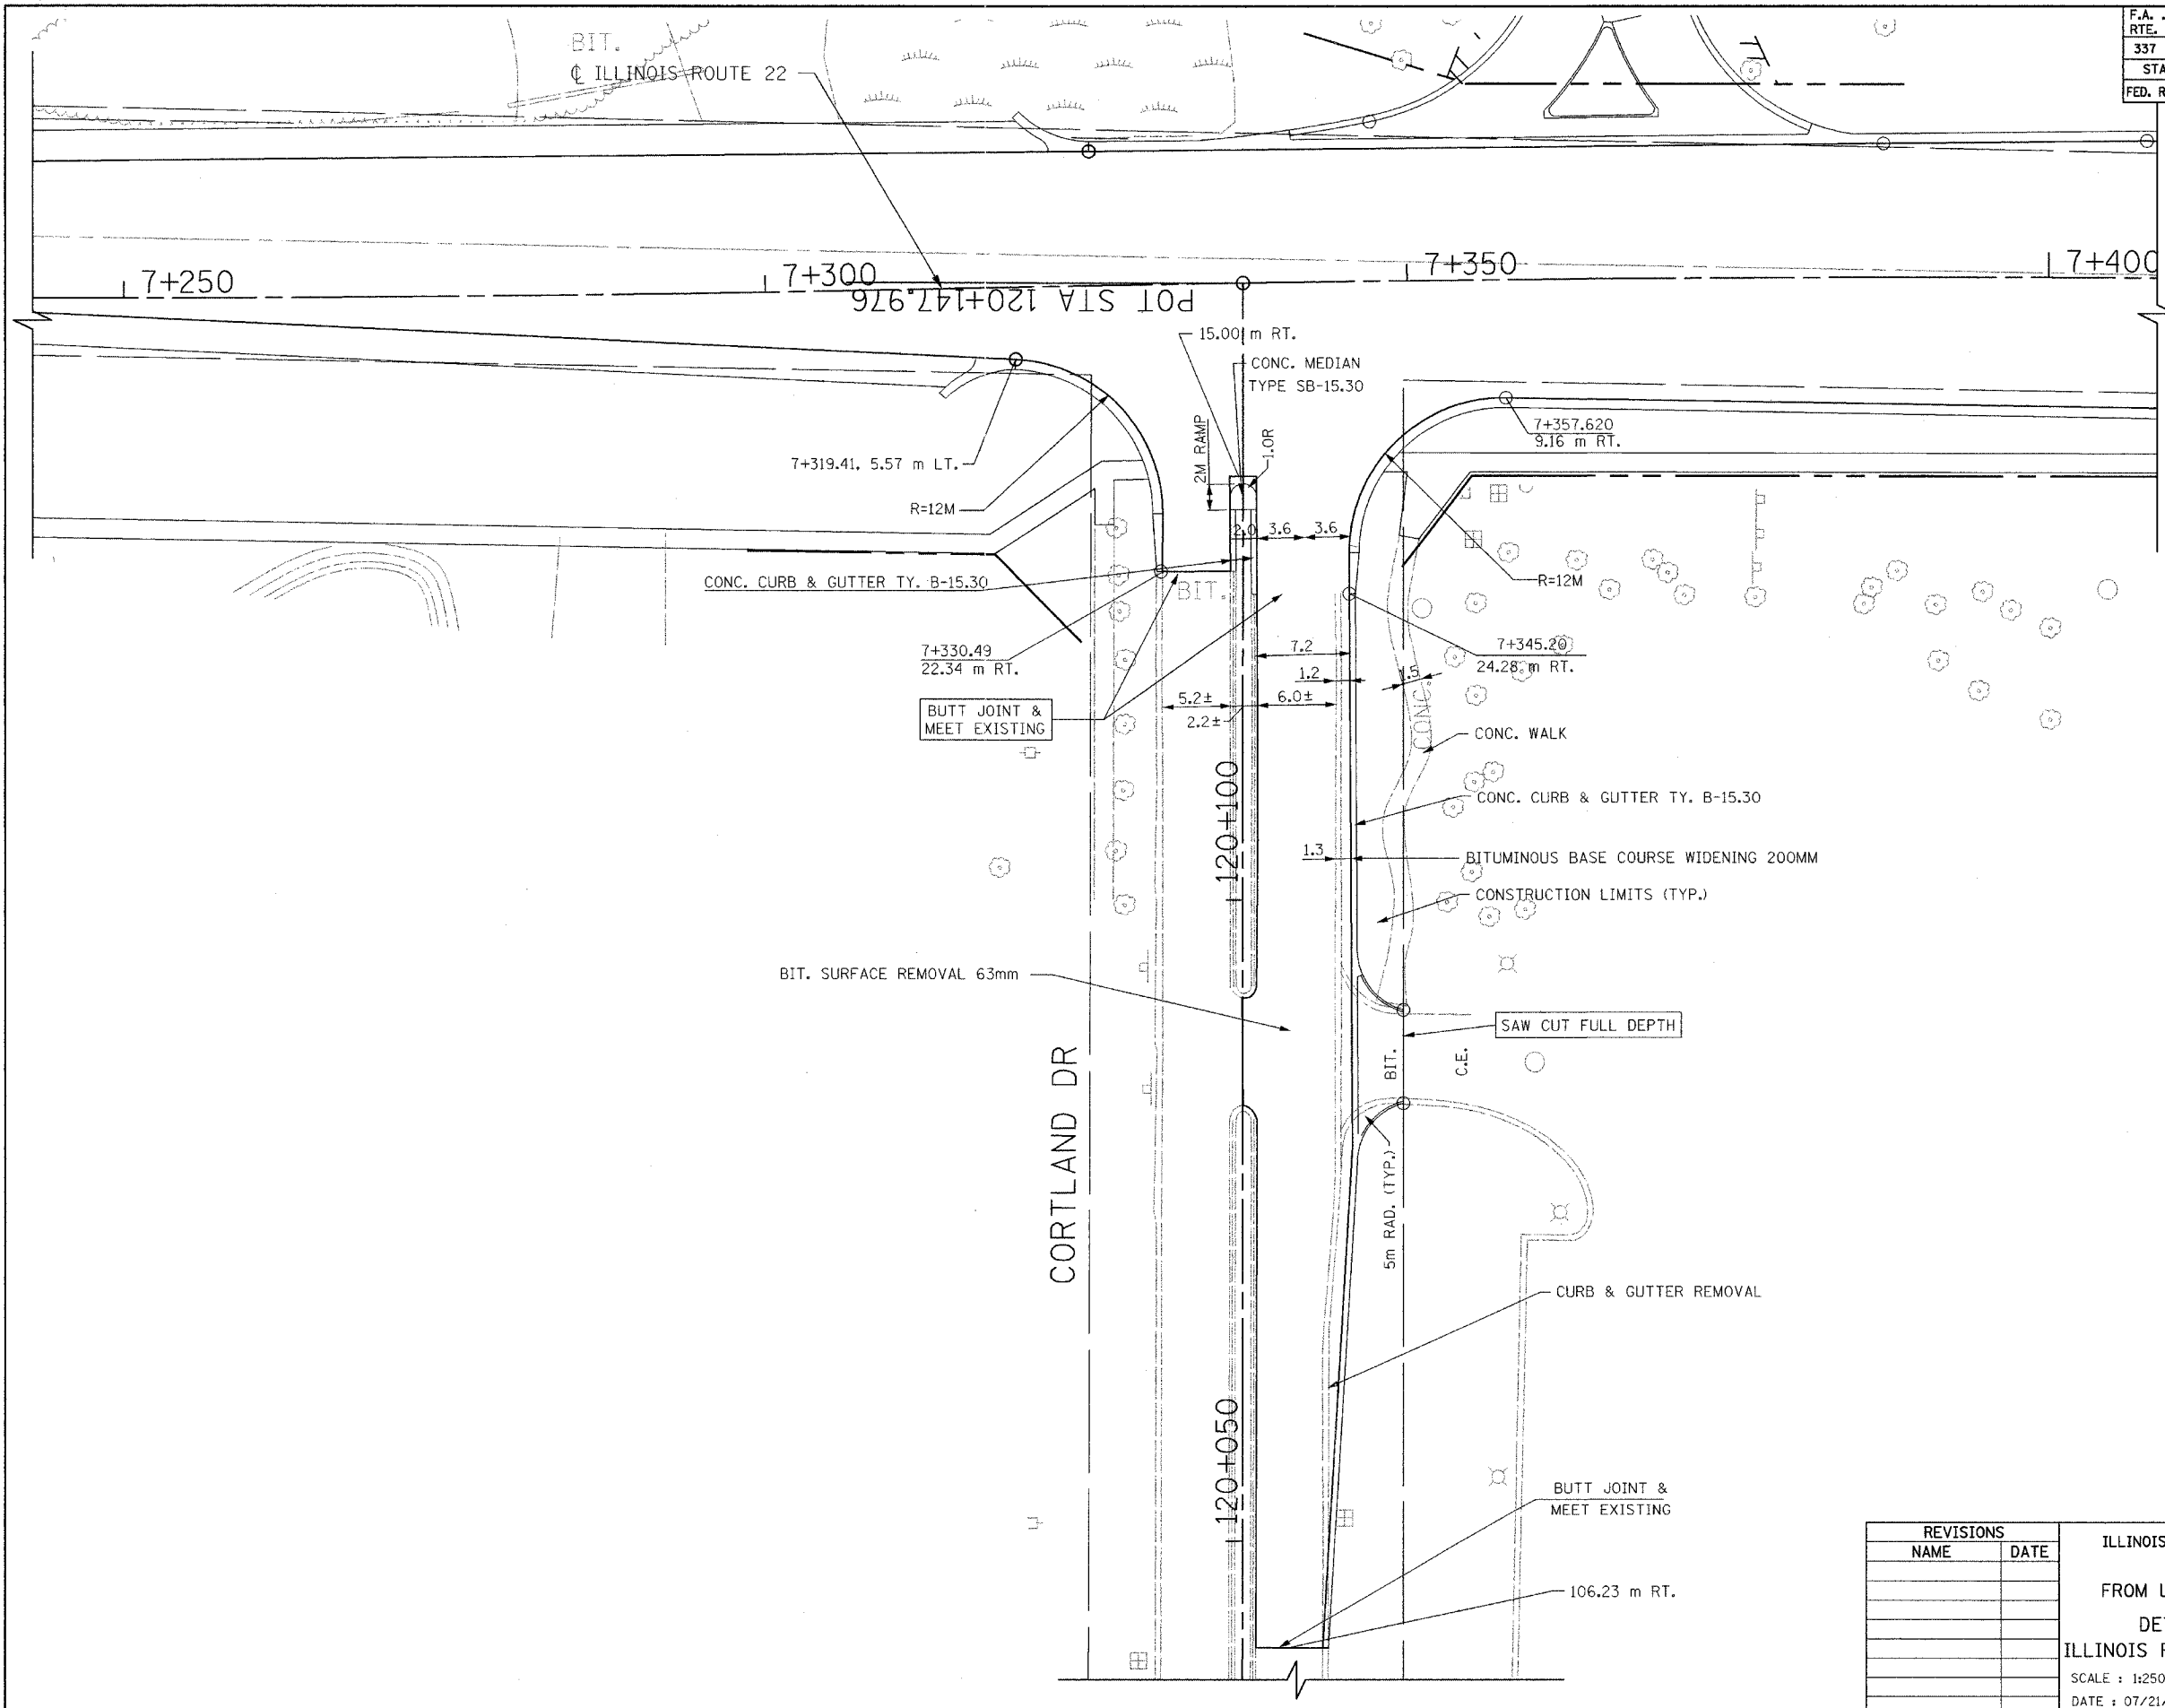

REVISIONS	
NAME	DATE

ILLINOIS DEPARTMENT OF TRANSPORTATION
 ILLINOIS ROUTE 22
 FROM US RTE 12 TO BUESCHING RD
 DETAILS AND ELEVATIONS
 ILLINOIS ROUTE 22 AT CORTLAND DRIVE
 SCALE : 1:250
 DATE : 07/21/04
 DESIGNED BY
 CHECKED BY