



**TEMPORARY
PHASE DESIGNATION DIAGRAM
STAGE 3B**

THE CONTRACTOR SHALL BAG THE NB THROUGH MOVEMENT SIGNAL HEAD. THE SB SIGNAL HEADS SHALL BE BAGGED COMPLETELY. THE EB LEFT TURN SIGNAL HEADS SHALL BE BAGGED

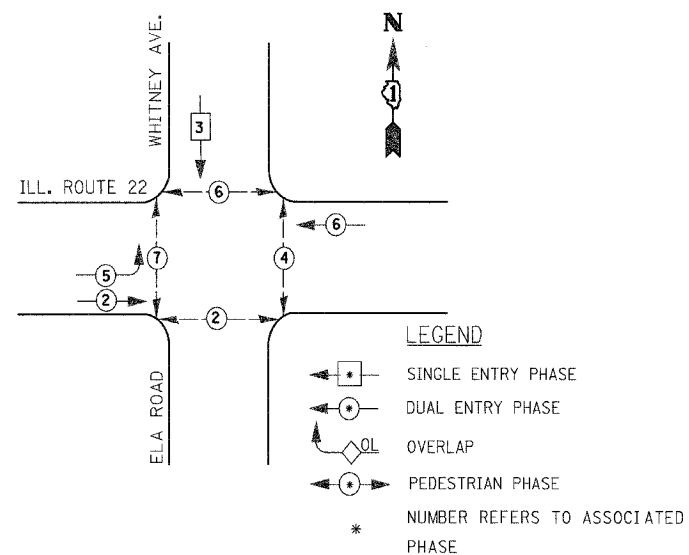

**TEMPORARY
PHASE DESIGNATION DIAGRAM
STAGE 4**

THE CONTRACTOR SHALL BAG SB SIGNAL HEADS COMPLETELY, AND THE WB LEFT TURN SIGNAL HEADS SHALL BE BAGGED

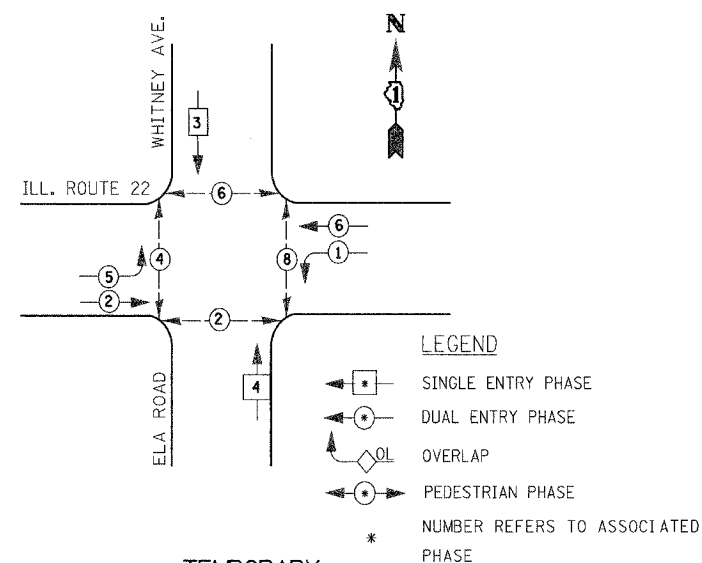

**TEMPORARY
PHASE DESIGNATION DIAGRAM
STAGES 5 & 6**

THE CONTRACTOR SHALL REMOVE THE BAGGING FOR NB THROUGH MOVEMENT SIGNAL HEAD, AND SB SIGNAL HEADS

REVISIONS	
NAME	DATE

ILLINOIS DEPARTMENT OF TRANSPORTATION

**TEMPORARY CABLE PLAN &
TEMPORARY PHASE DESIGNATION DIAGRAM
IL RTE 22 & ELA RD - WHITNEY AVE**

DRAWN BY VAP
DESIGNED BY RAM
CHECKED BY DDL

SCALE : N.T.S.
DATE : 07/21/04