



F.A. RTE.	SECTION	COUNTY	TOTAL SHEETS	SHEET NO.
337	19R-1	LAKE	800	519
STA.		TO STA.		
FED. ROAD DIST. NO.		ILLINOIS	FED. AID PROJECT	
CONTRACT NO. 60997				

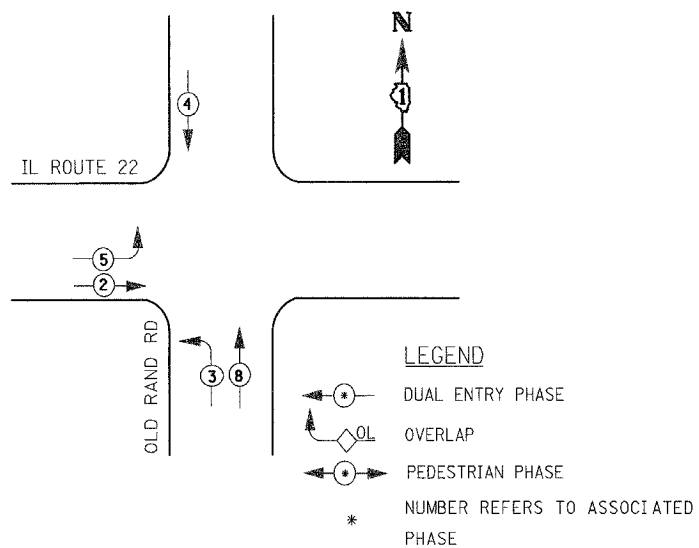


**TEMPORARY  
PHASE DESIGNATION DIAGRAM  
STAGE 2**

THE CONTRACTOR SHALL BAG THE NB THROUGH AND WB SIGNAL HEAD DISPLAYS

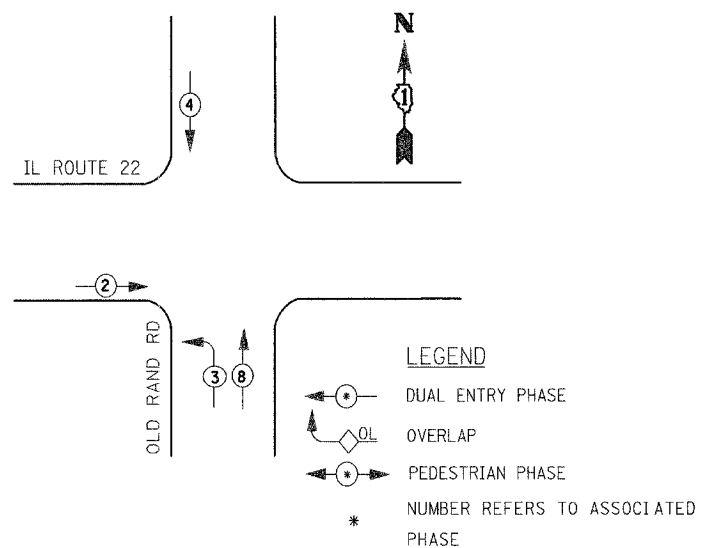


**TEMPORARY  
PHASE DESIGNATION DIAGRAM  
STAGES 3 & 4**

THE CONTRACTOR SHALL BAG THE NB THROUGH AND ALL WB AND EB LEFT TURN SIGNAL HEAD DISPLAYS

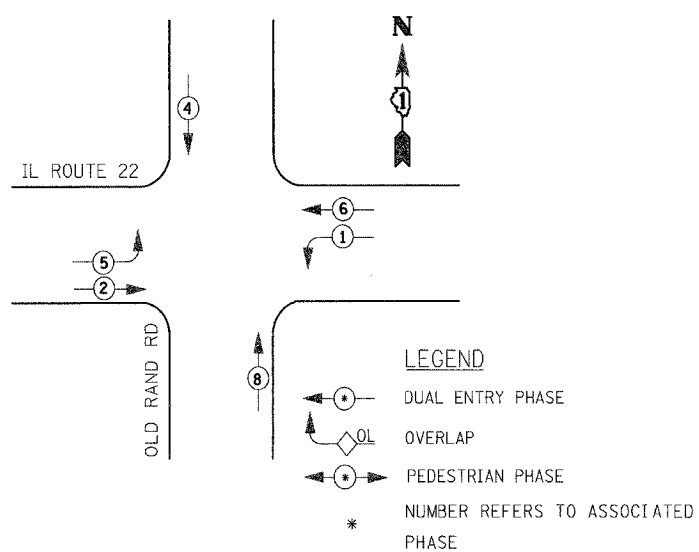

**TEMPORARY  
PHASE DESIGNATION DIAGRAM  
STAGE 5**

THE CONTRACTOR SHALL BAG THE NB AND SB LEFT TURN SIGNAL HEAD DISPLAYS

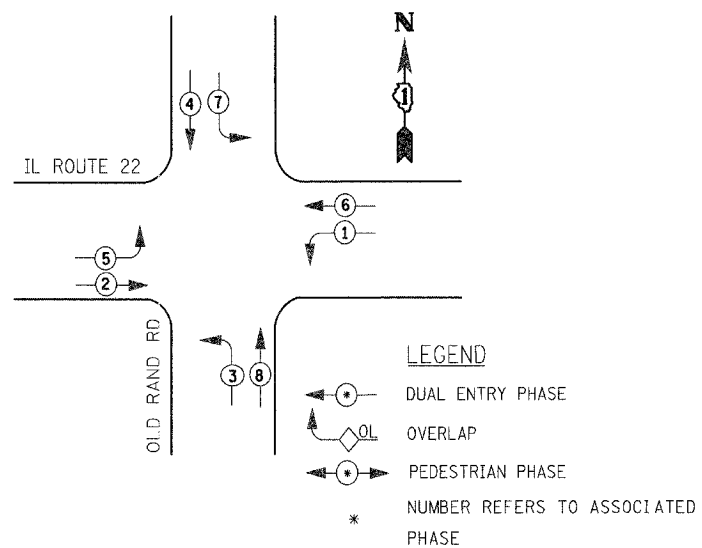

**TEMPORARY  
PHASE DESIGNATION DIAGRAM  
STAGE 6B**

REVISIONS	
NAME	DATE

ILLINOIS DEPARTMENT OF TRANSPORTATION

TEMPORARY CABLE PLAN &  
TEMPORARY PHASE DESIGNATION DIAGRAM  
IL RTE 22 & OLD RAND ROAD

SCALE : N.T.S.  
DATE : 07/21/04

DRAWN BY VAP  
DESIGNED BY RAM  
CHECKED BY DDL