
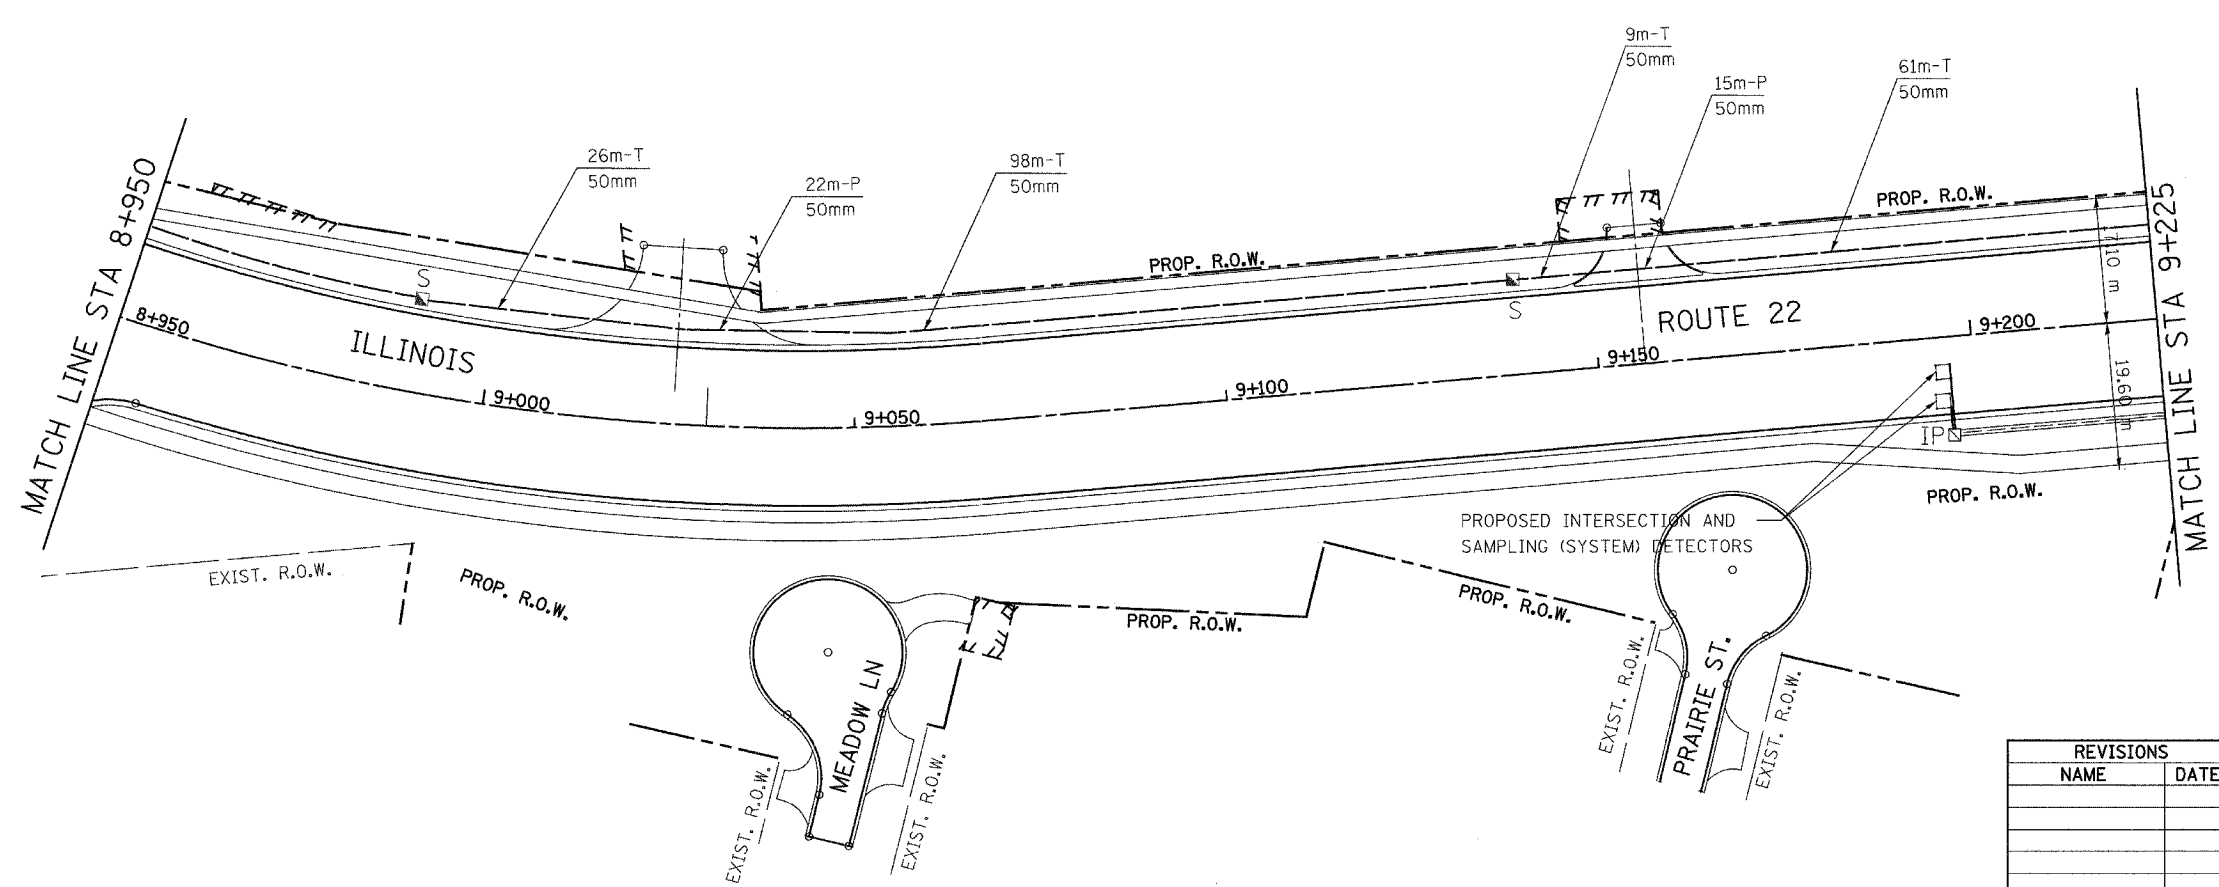


F.A. RTE.	SECTION	COUNTY	TOTAL SHEETS	SHEET NO.
337	19R-1	LAKE	800	537
STA.		TO STA.		
FED. ROAD DIST. NO.		ILLINOIS	FED. AID PROJECT	
CONTRACT NO. 60997				

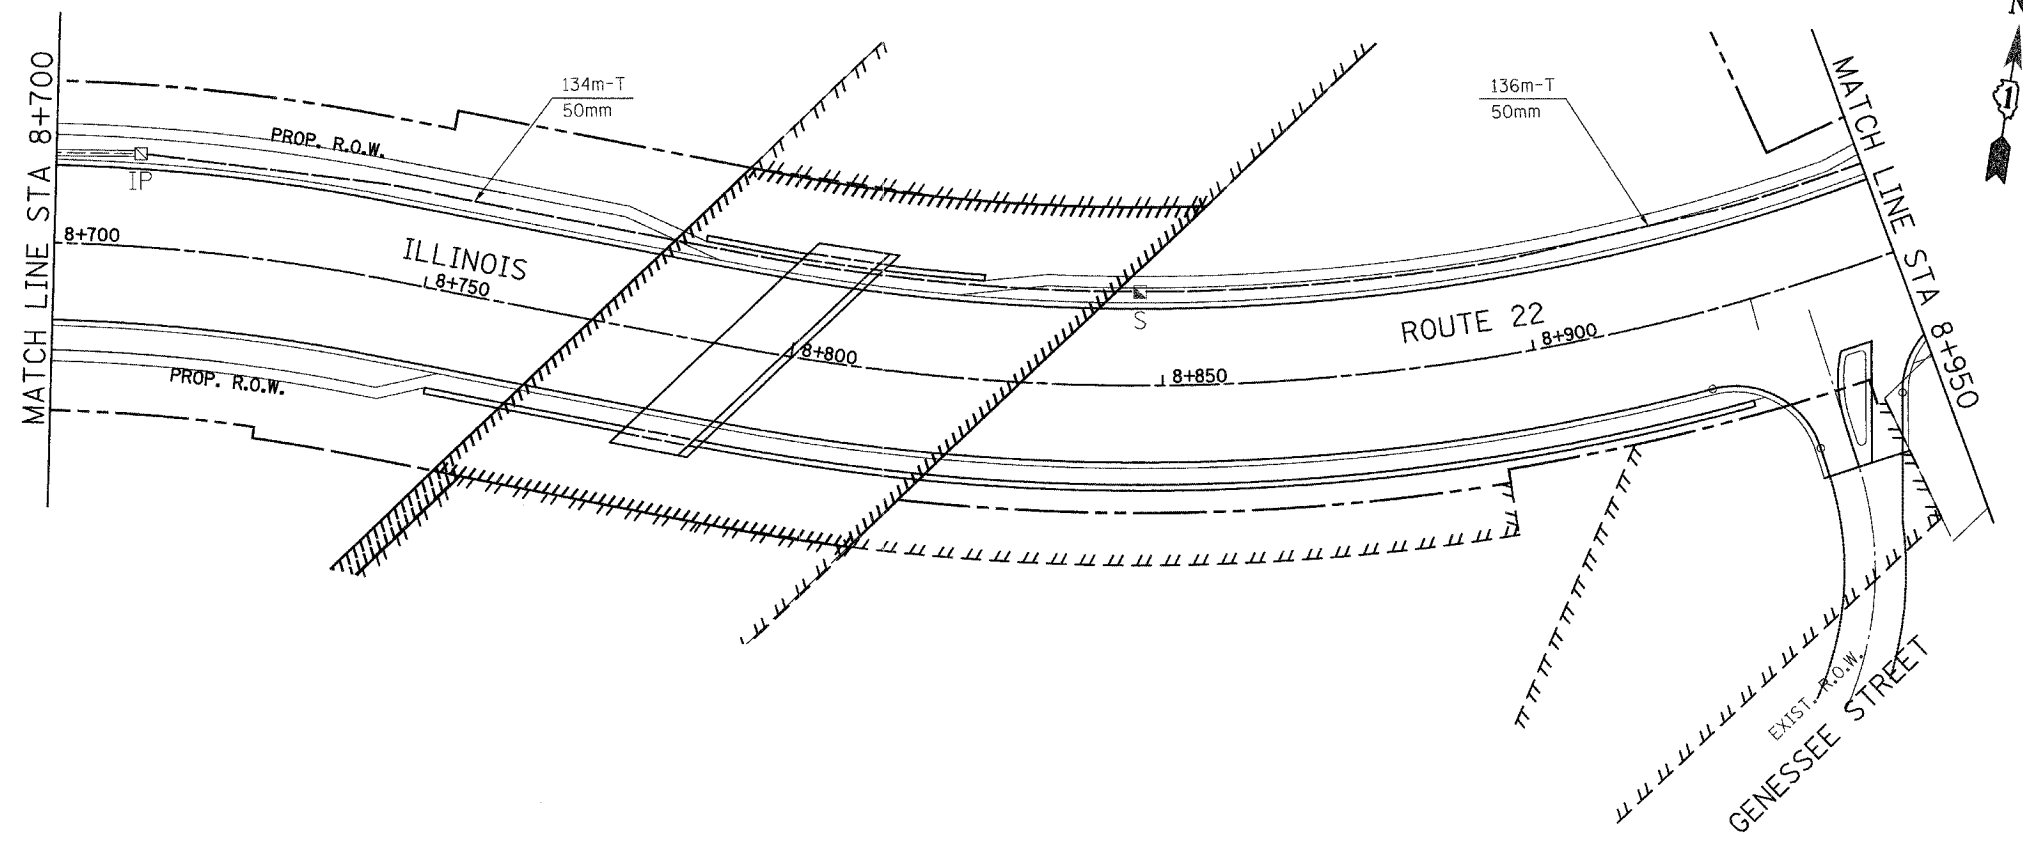

REVISIONS	
NAME	DATE

ILLINOIS DEPARTMENT OF TRANSPORTATION

INTERCONNECT PLANS
 STA. 8+700 TO STA. 9+225
 SHEET 4 OF 8

SCALE: 1:500
 DATE: 07/21/04

DRAWN BY VAP
 DESIGNED BY RAM
 CHECKED BY DDL