
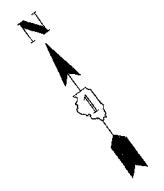


F.A. RTE.	SECTION	COUNTY	TOTAL SHEETS	SHEET NO.
337	19R-1	LAKE	800	541
STA.		TO STA.		
FED. ROAD DIST. NO.	ILLINOIS	FED. AID PROJECT		
CONTRACT NO. 60997				

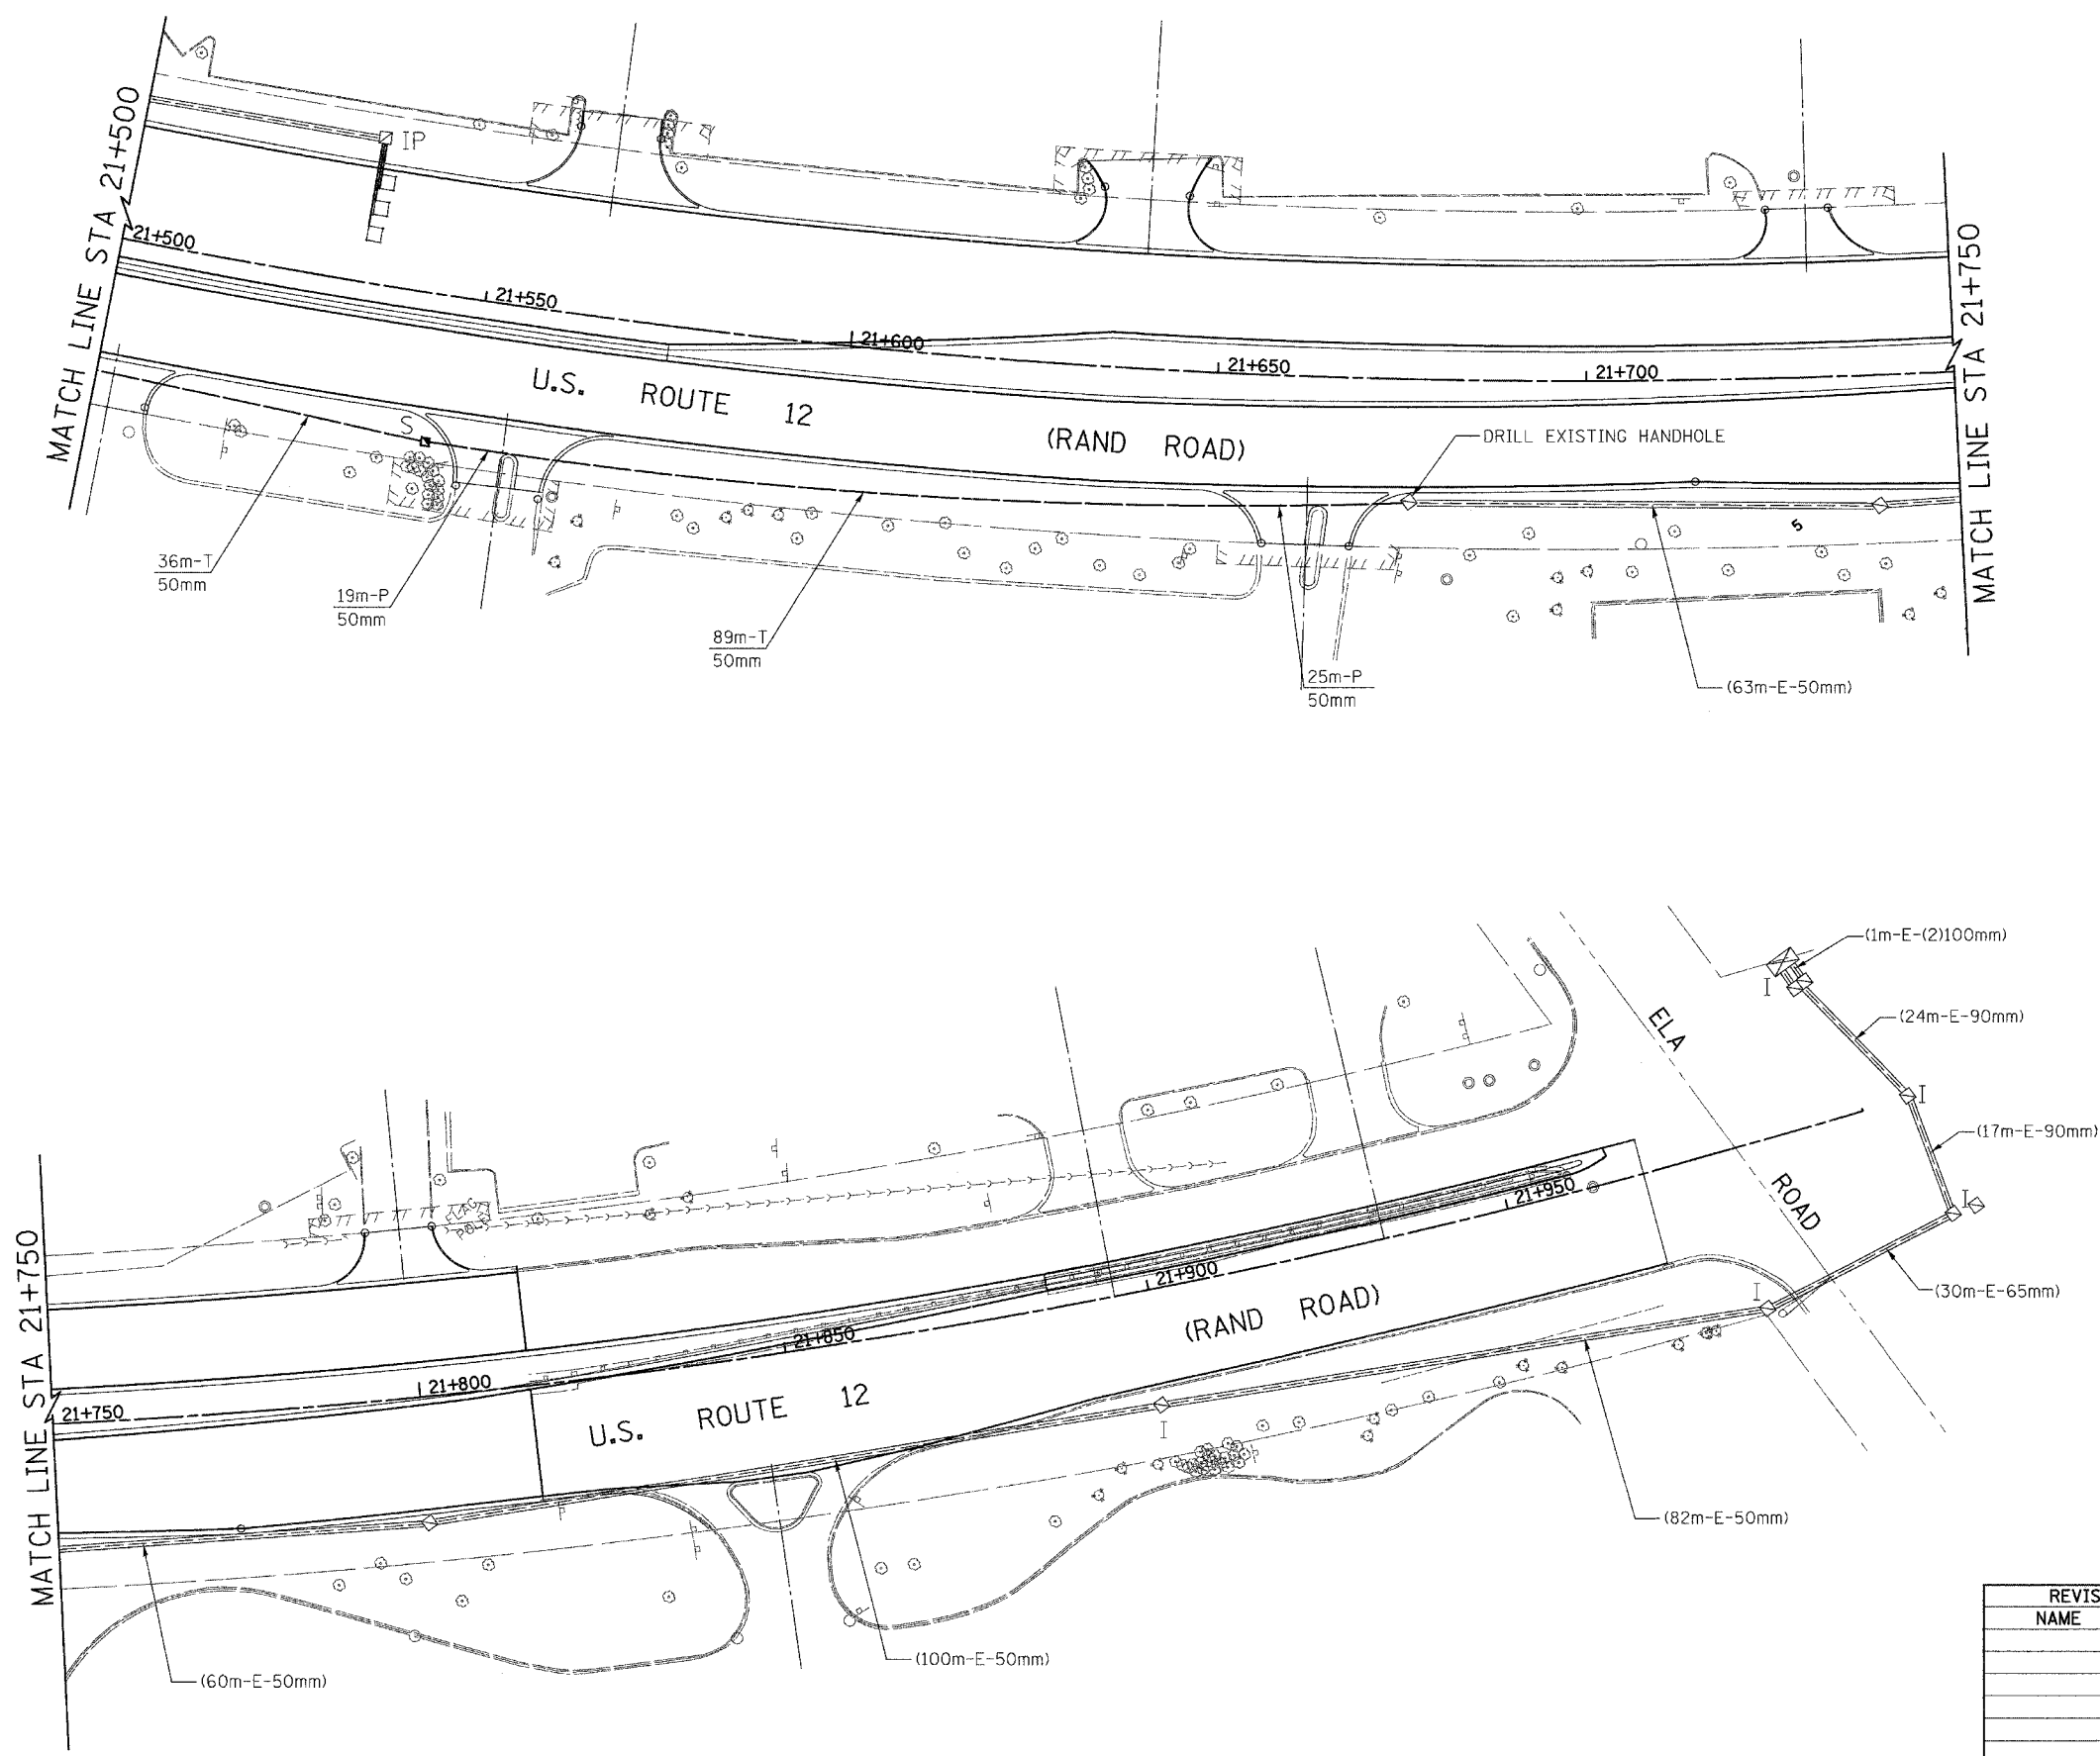

REVISIONS	
NAME	DATE

ILLINOIS DEPARTMENT OF TRANSPORTATION

INTERCONNECT PLANS  
STA. 1+500 TO STA. 2+000  
SHEET 8 OF 8

SCALE : 1:500  
DATE : 07/21/04

DRAWN BY SOI  
DESIGNED BY RAM  
CHECKED BY DDL